


This map was prepared for Assessment purposes only.

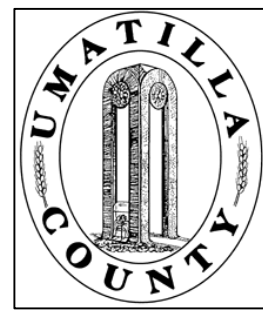


SW 1/4 NE 1/4 SEC 34 T2N R32E WM UMATILLA COUNTY, OR

SCALE: 1" = 100'

2N 32 34AC

CANCELLED
TL 600
902
1000
1003

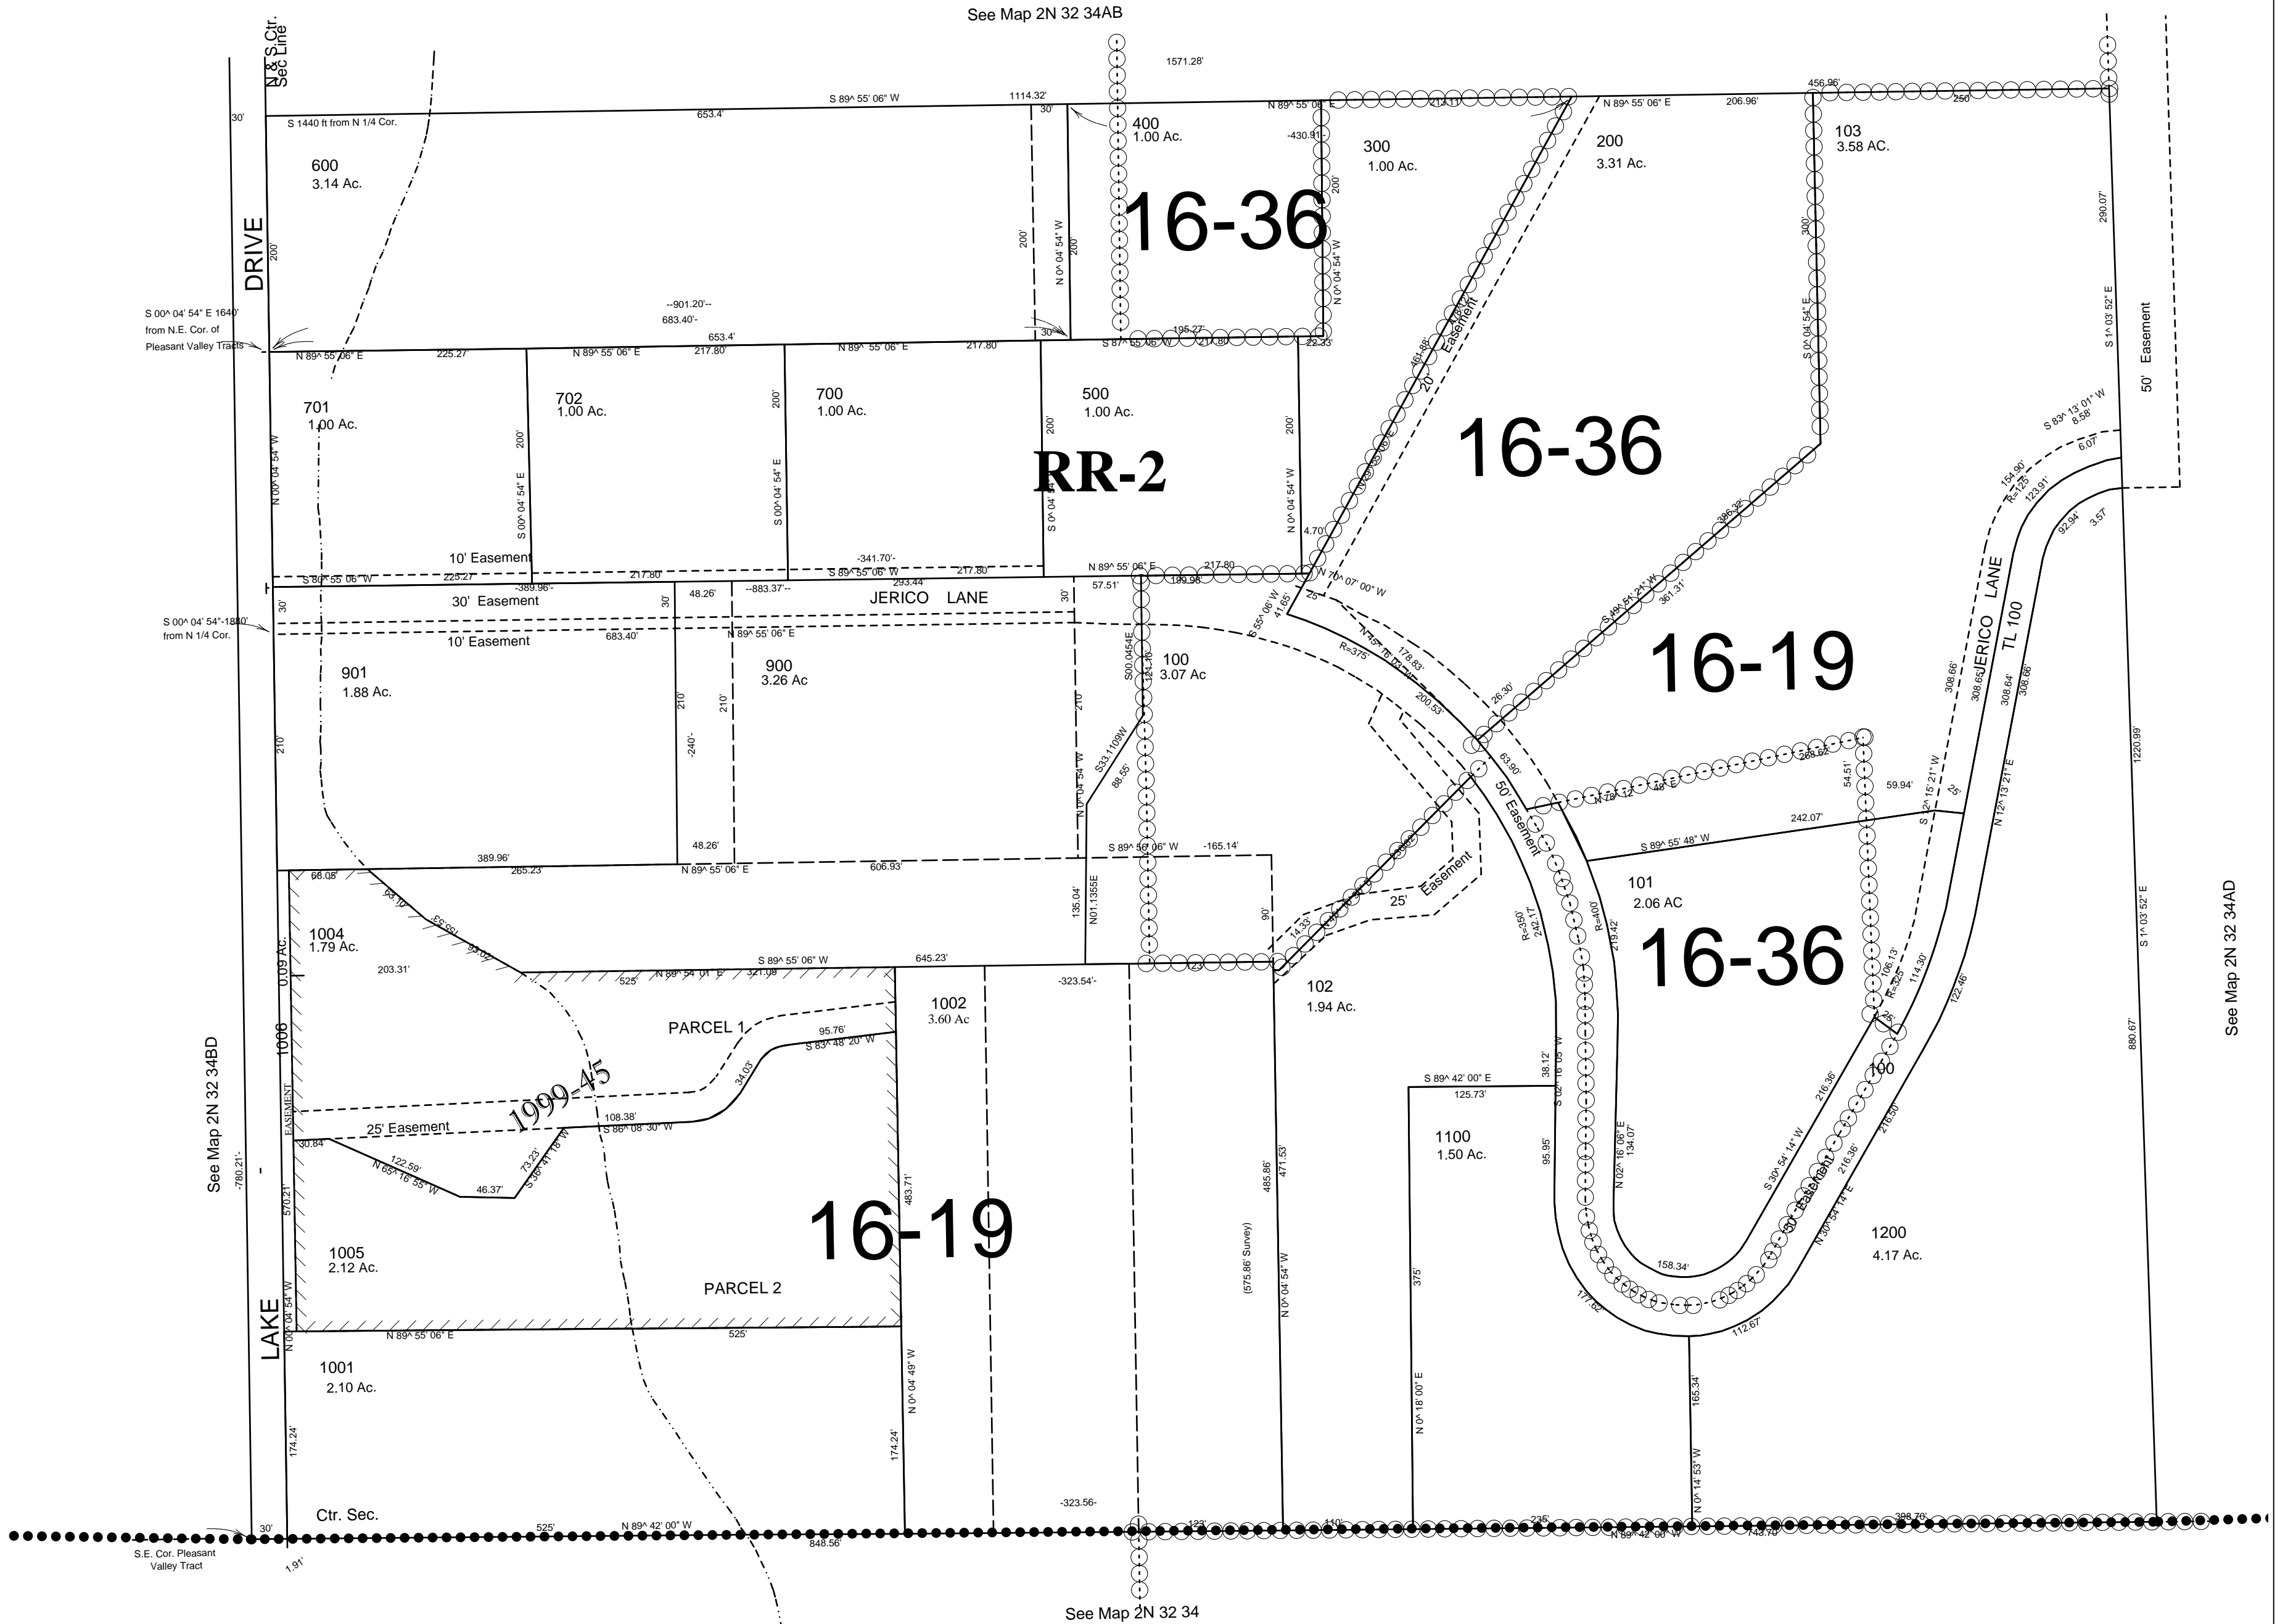

See Map 2N 32 34AD

2N3234AC