


This map was prepared for assessment purposes

NW1/4 SW1/4 SEC 10 T2N R33E WM
UMATILLA COUNTY
SCALE 1"=100'

10/27/06

2N 33 10CB

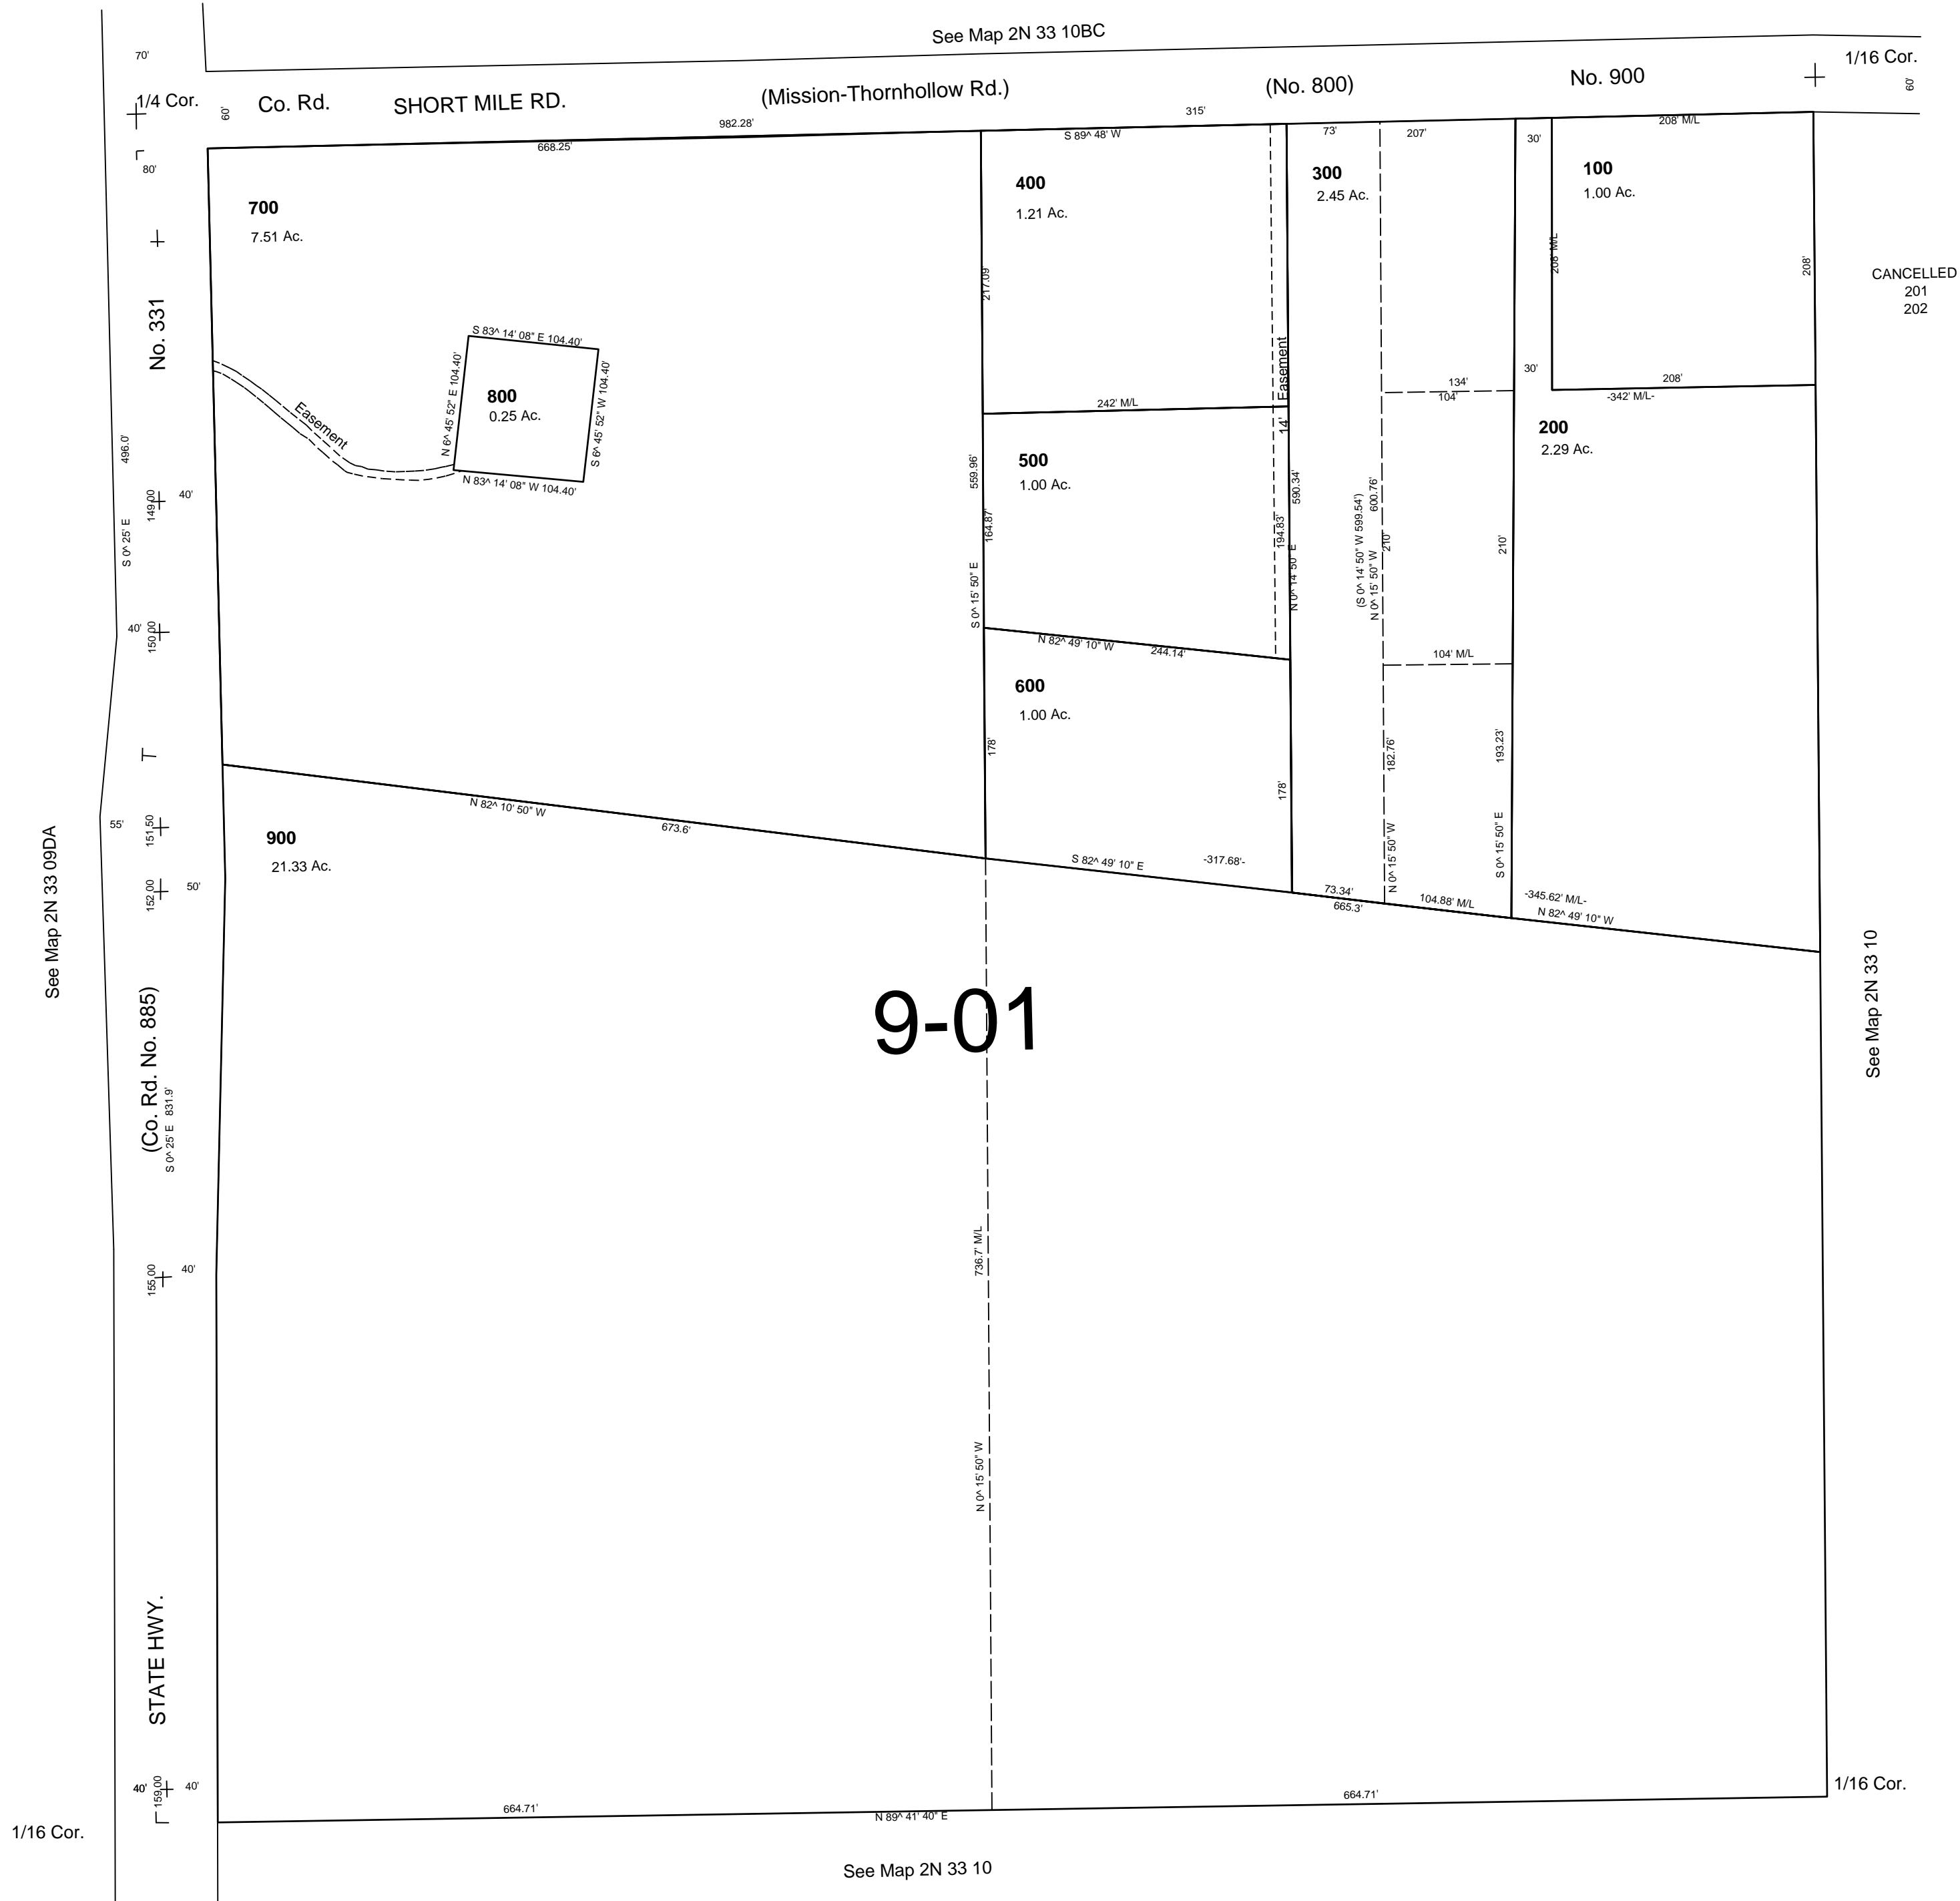

2N 33 10CB