


This map was prepared for Assessment purposes only.

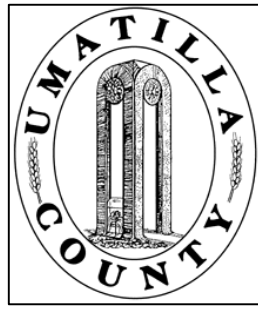


NE1/4 NW1/4 SEC 5 T3N R29E WM UMATILLA COUNTY, OR

10/07/03

3N 29 05BA CITY OF STANFIELD

SCALE: 1" = 100'

See FEMA FIRM for areas subject to flooding

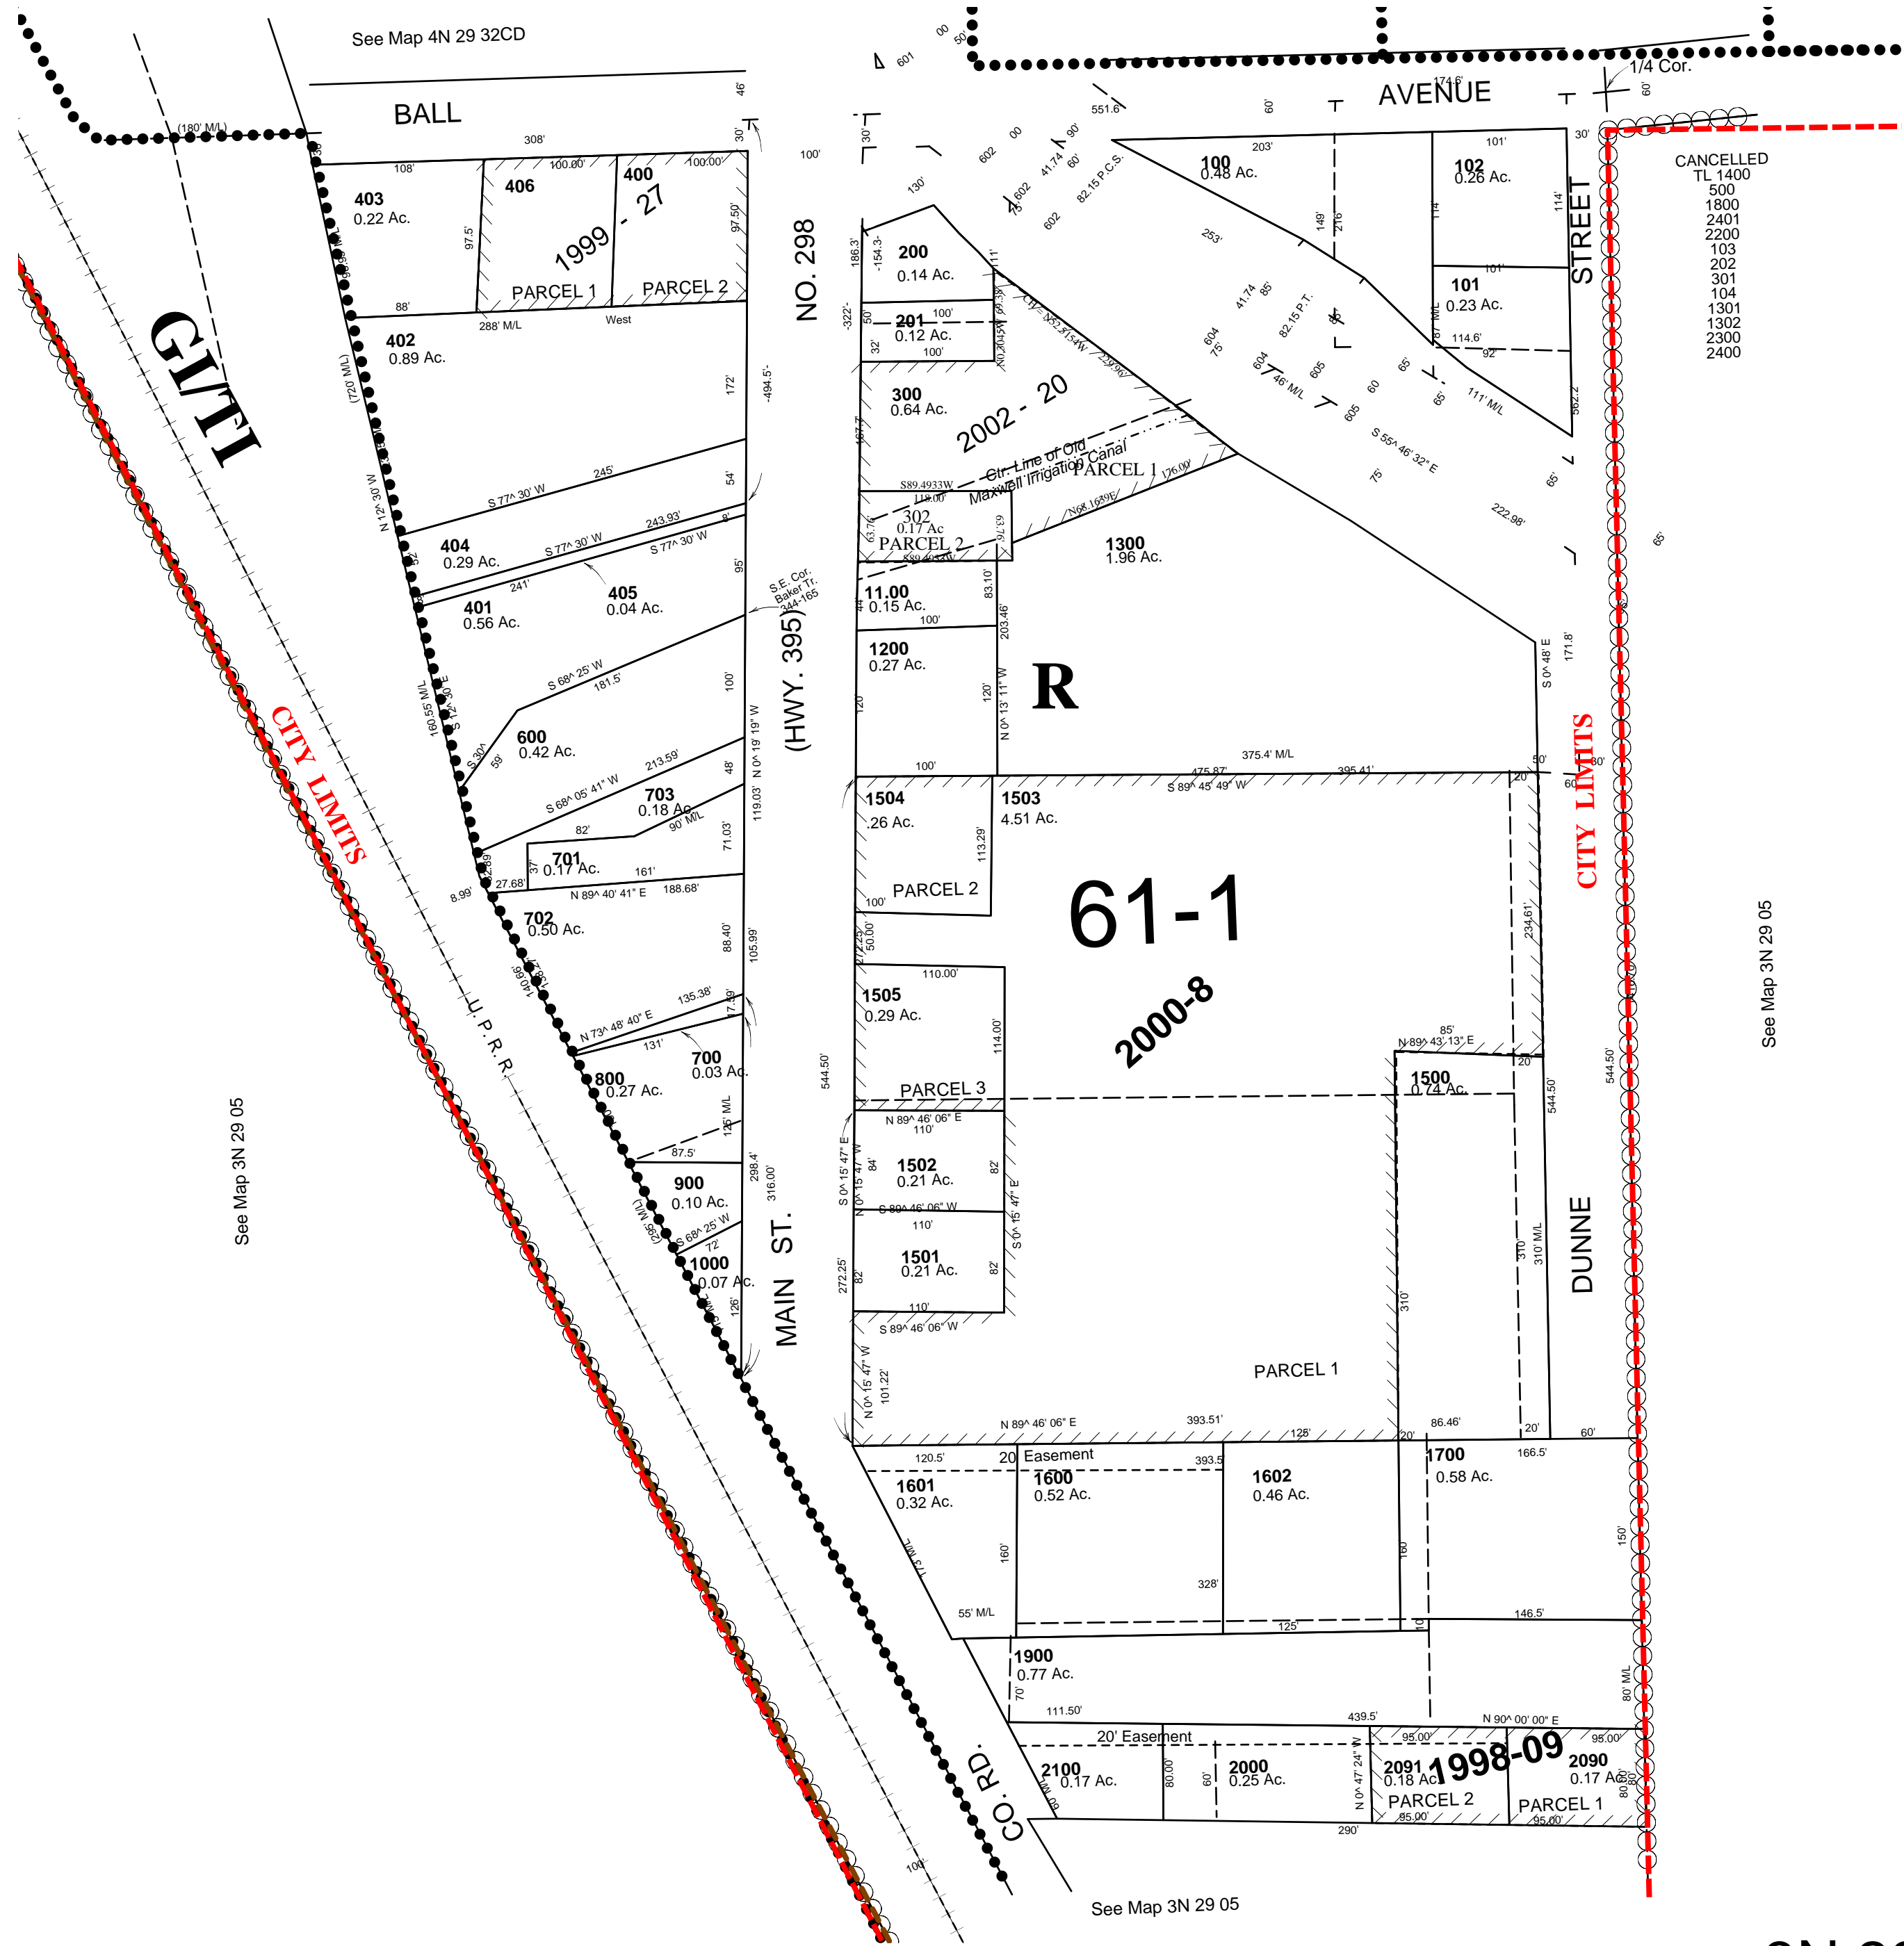

3N 29 05BA