


This map was prepared for Assessment purposes only.

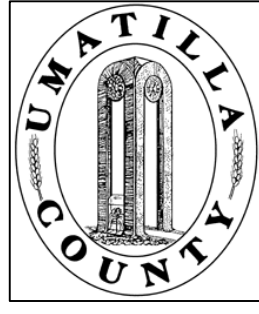

SE1/4 SEC 3 T4N R28E WM UMATILLA COUNTY, OR

SCALE: 1" = 200'


2/9/21

4N2803D

Hermiston City & Urban Growth Area

Area subject to Airport Hazard Overlay Zone

See Map 4N 28 03A

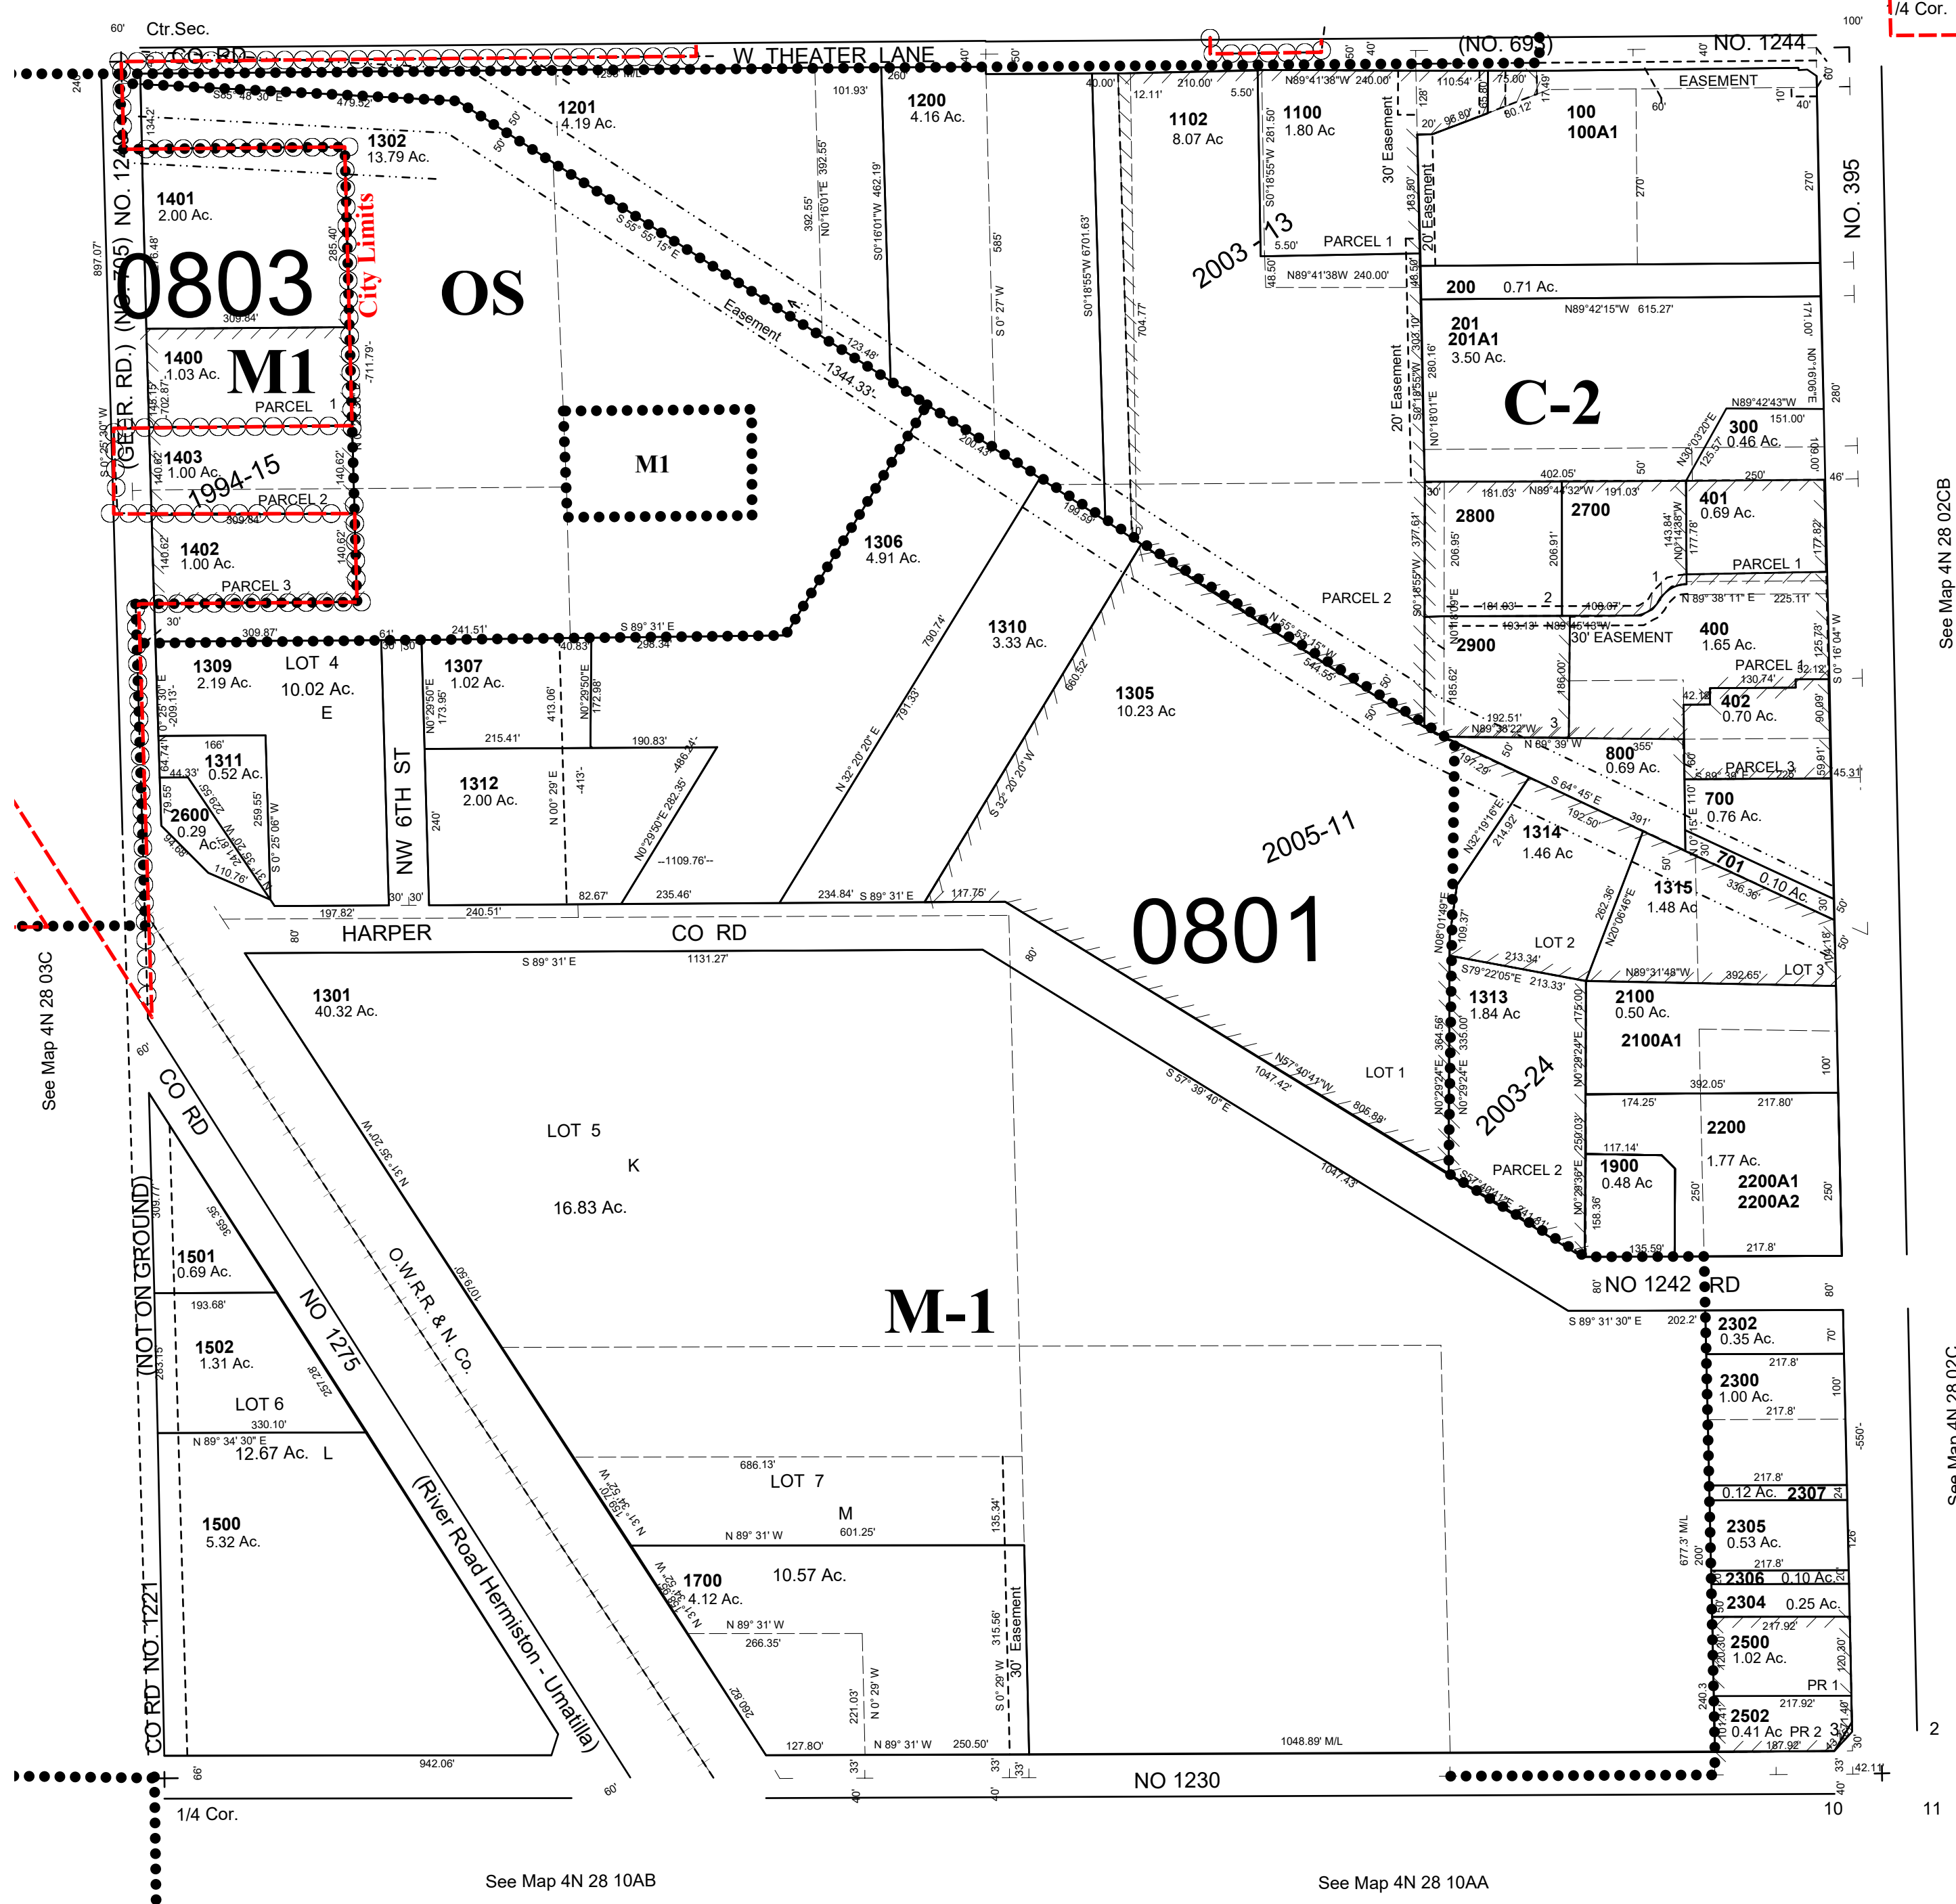

See Map 4N 28 02CB

See Map 4N 28 02CC

See Map 4N 28 10AB

See Map 4N 28 10AA

4N2803D