


This map was prepared for Assessment purposes only.

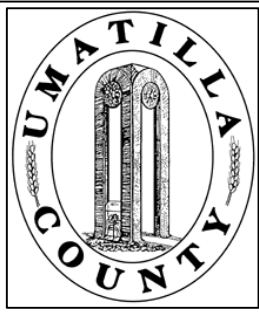

SE1/4 SEC 33 T4N R33E WM
UMATILLA COUNTY, OR
SCALE: 1" =200'


10/13/03

4N 28 33D

AERIAL PHOTO NO. NZ-2P-25 & 26

All in Butter Creek Critical Ground Water Area

SEE MAP 4N 28C

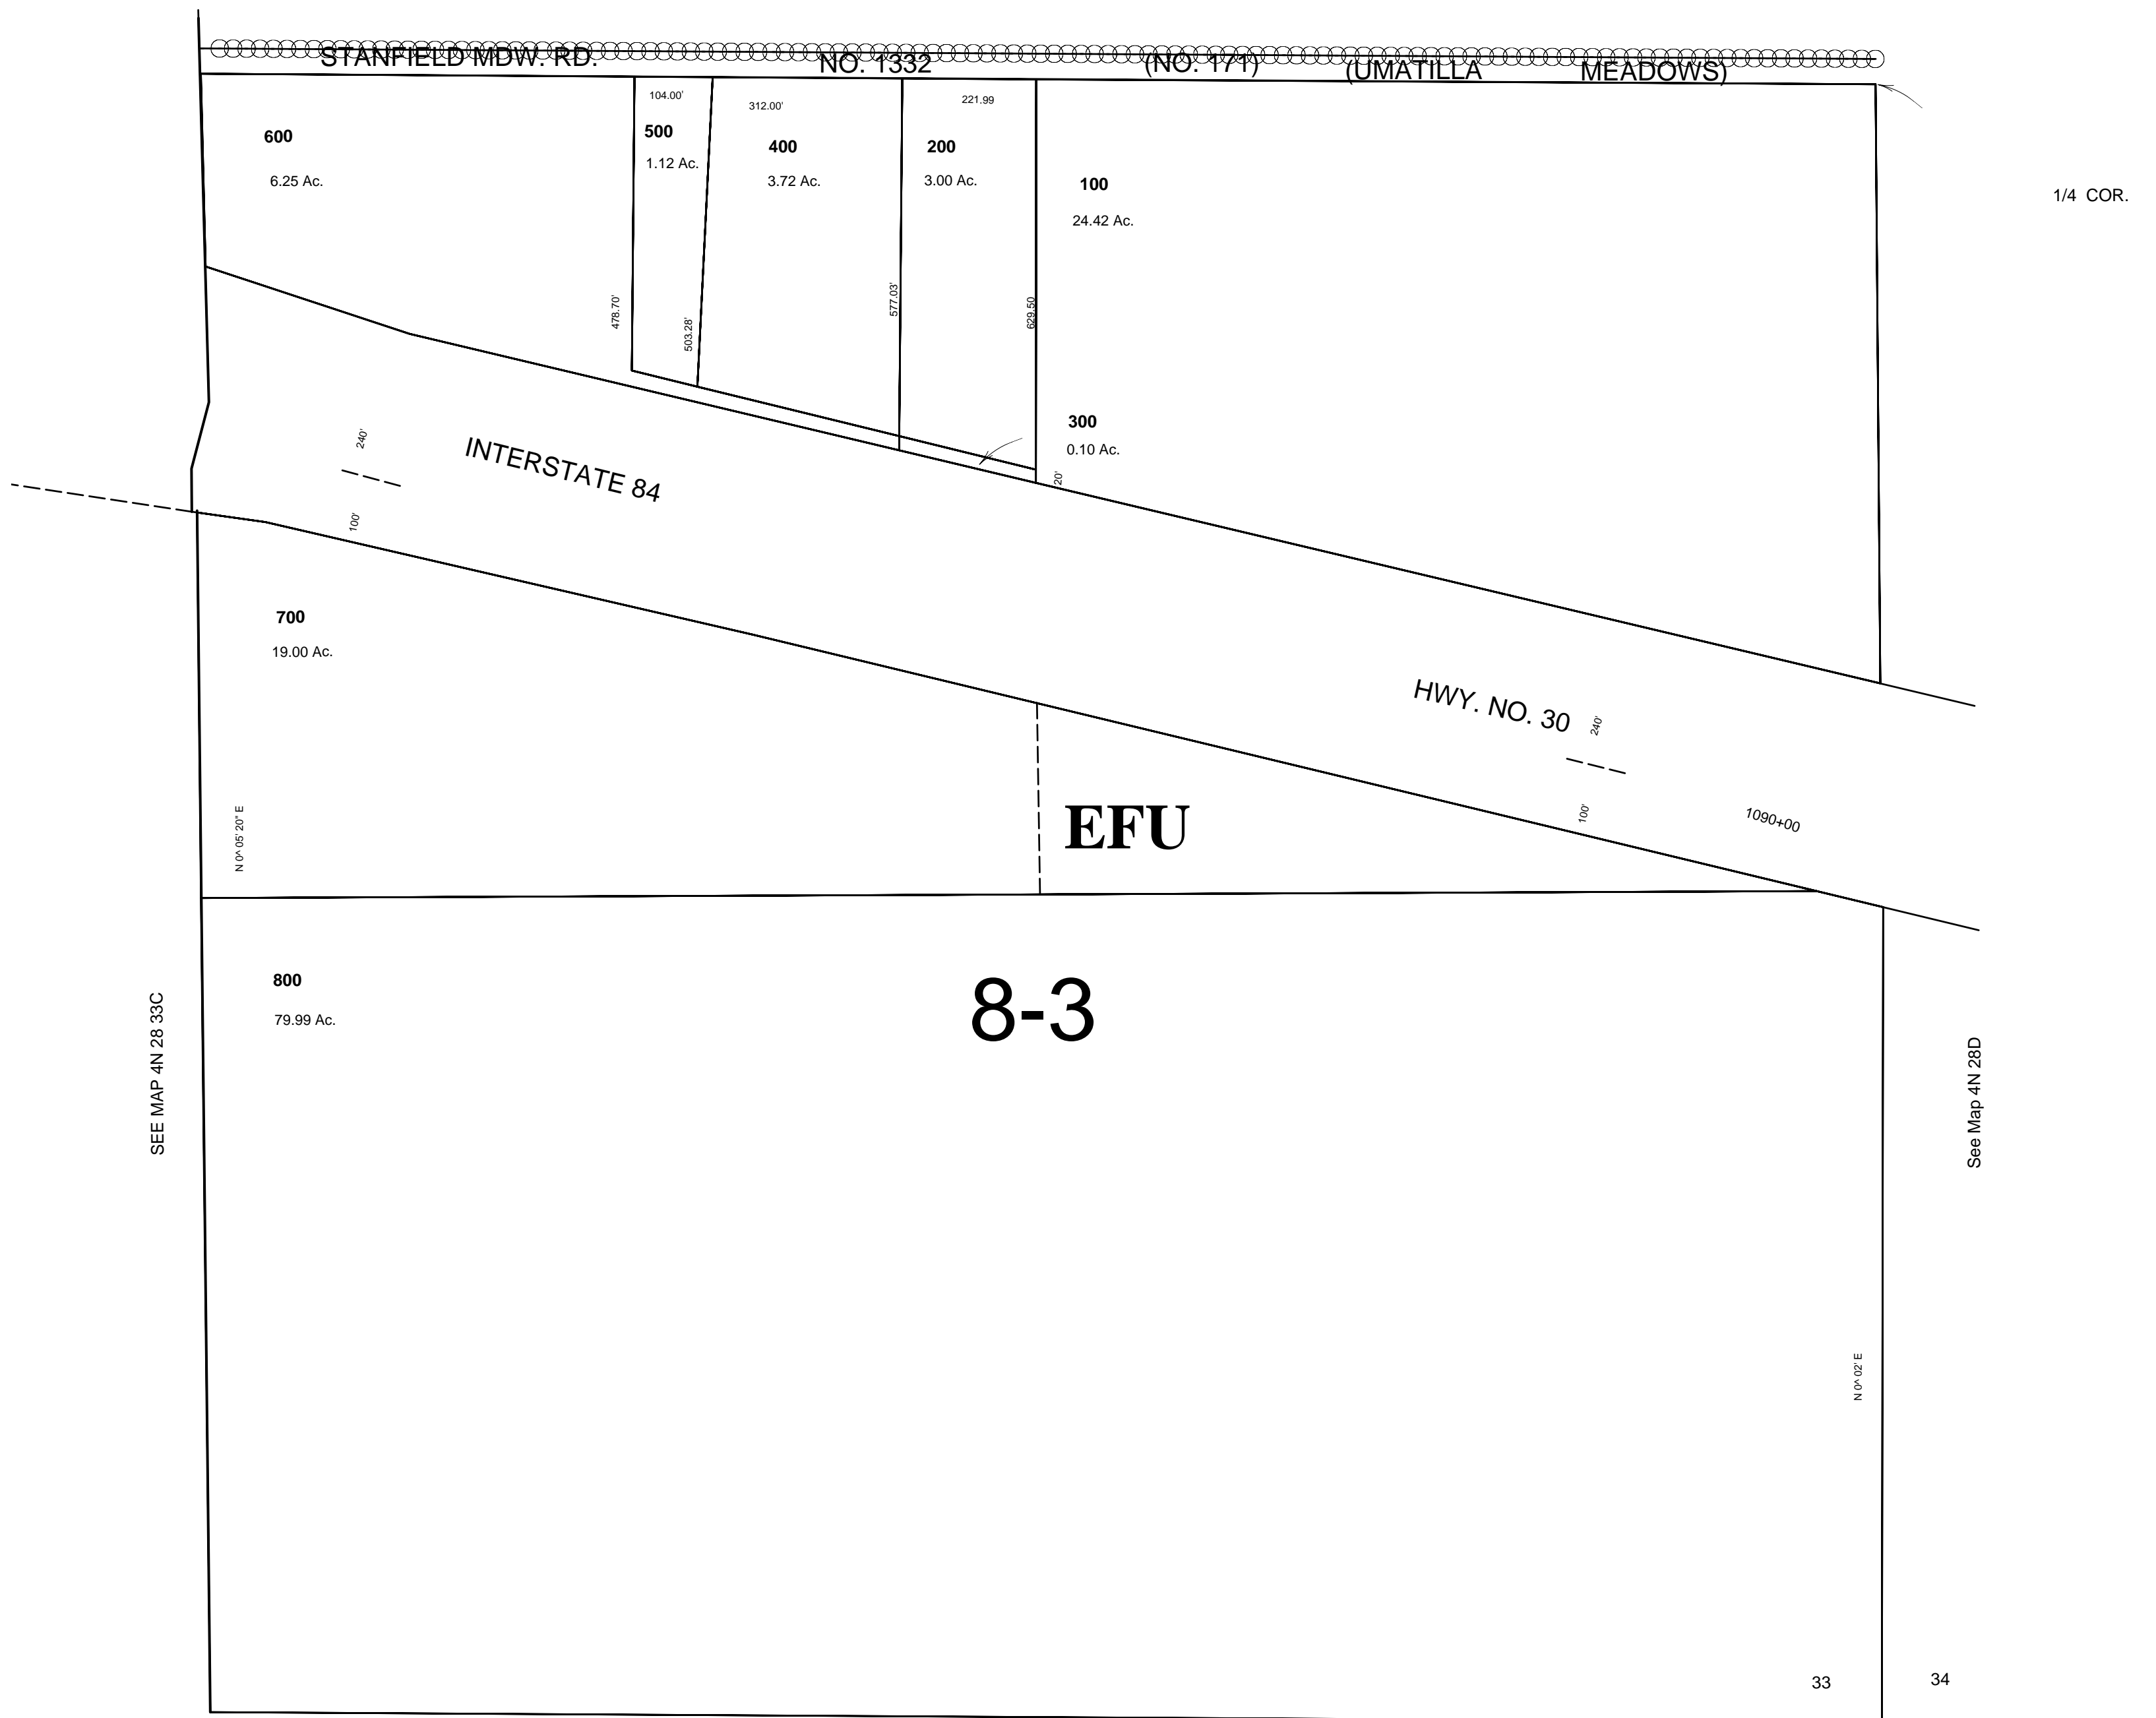

SEE MAP 4N 28 33C

See Map 4N 28D

SEE MAP 3N 28

4N 28 33D