



This map was prepared for Assessment purposes only.

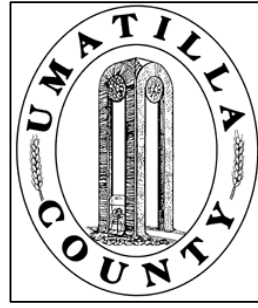

NW 1/4 SEC 5 T4N R29E WM
UMATILLA COUNTY, OR
SCALE: 1" = 200

05/01/2019

4N 29 05B

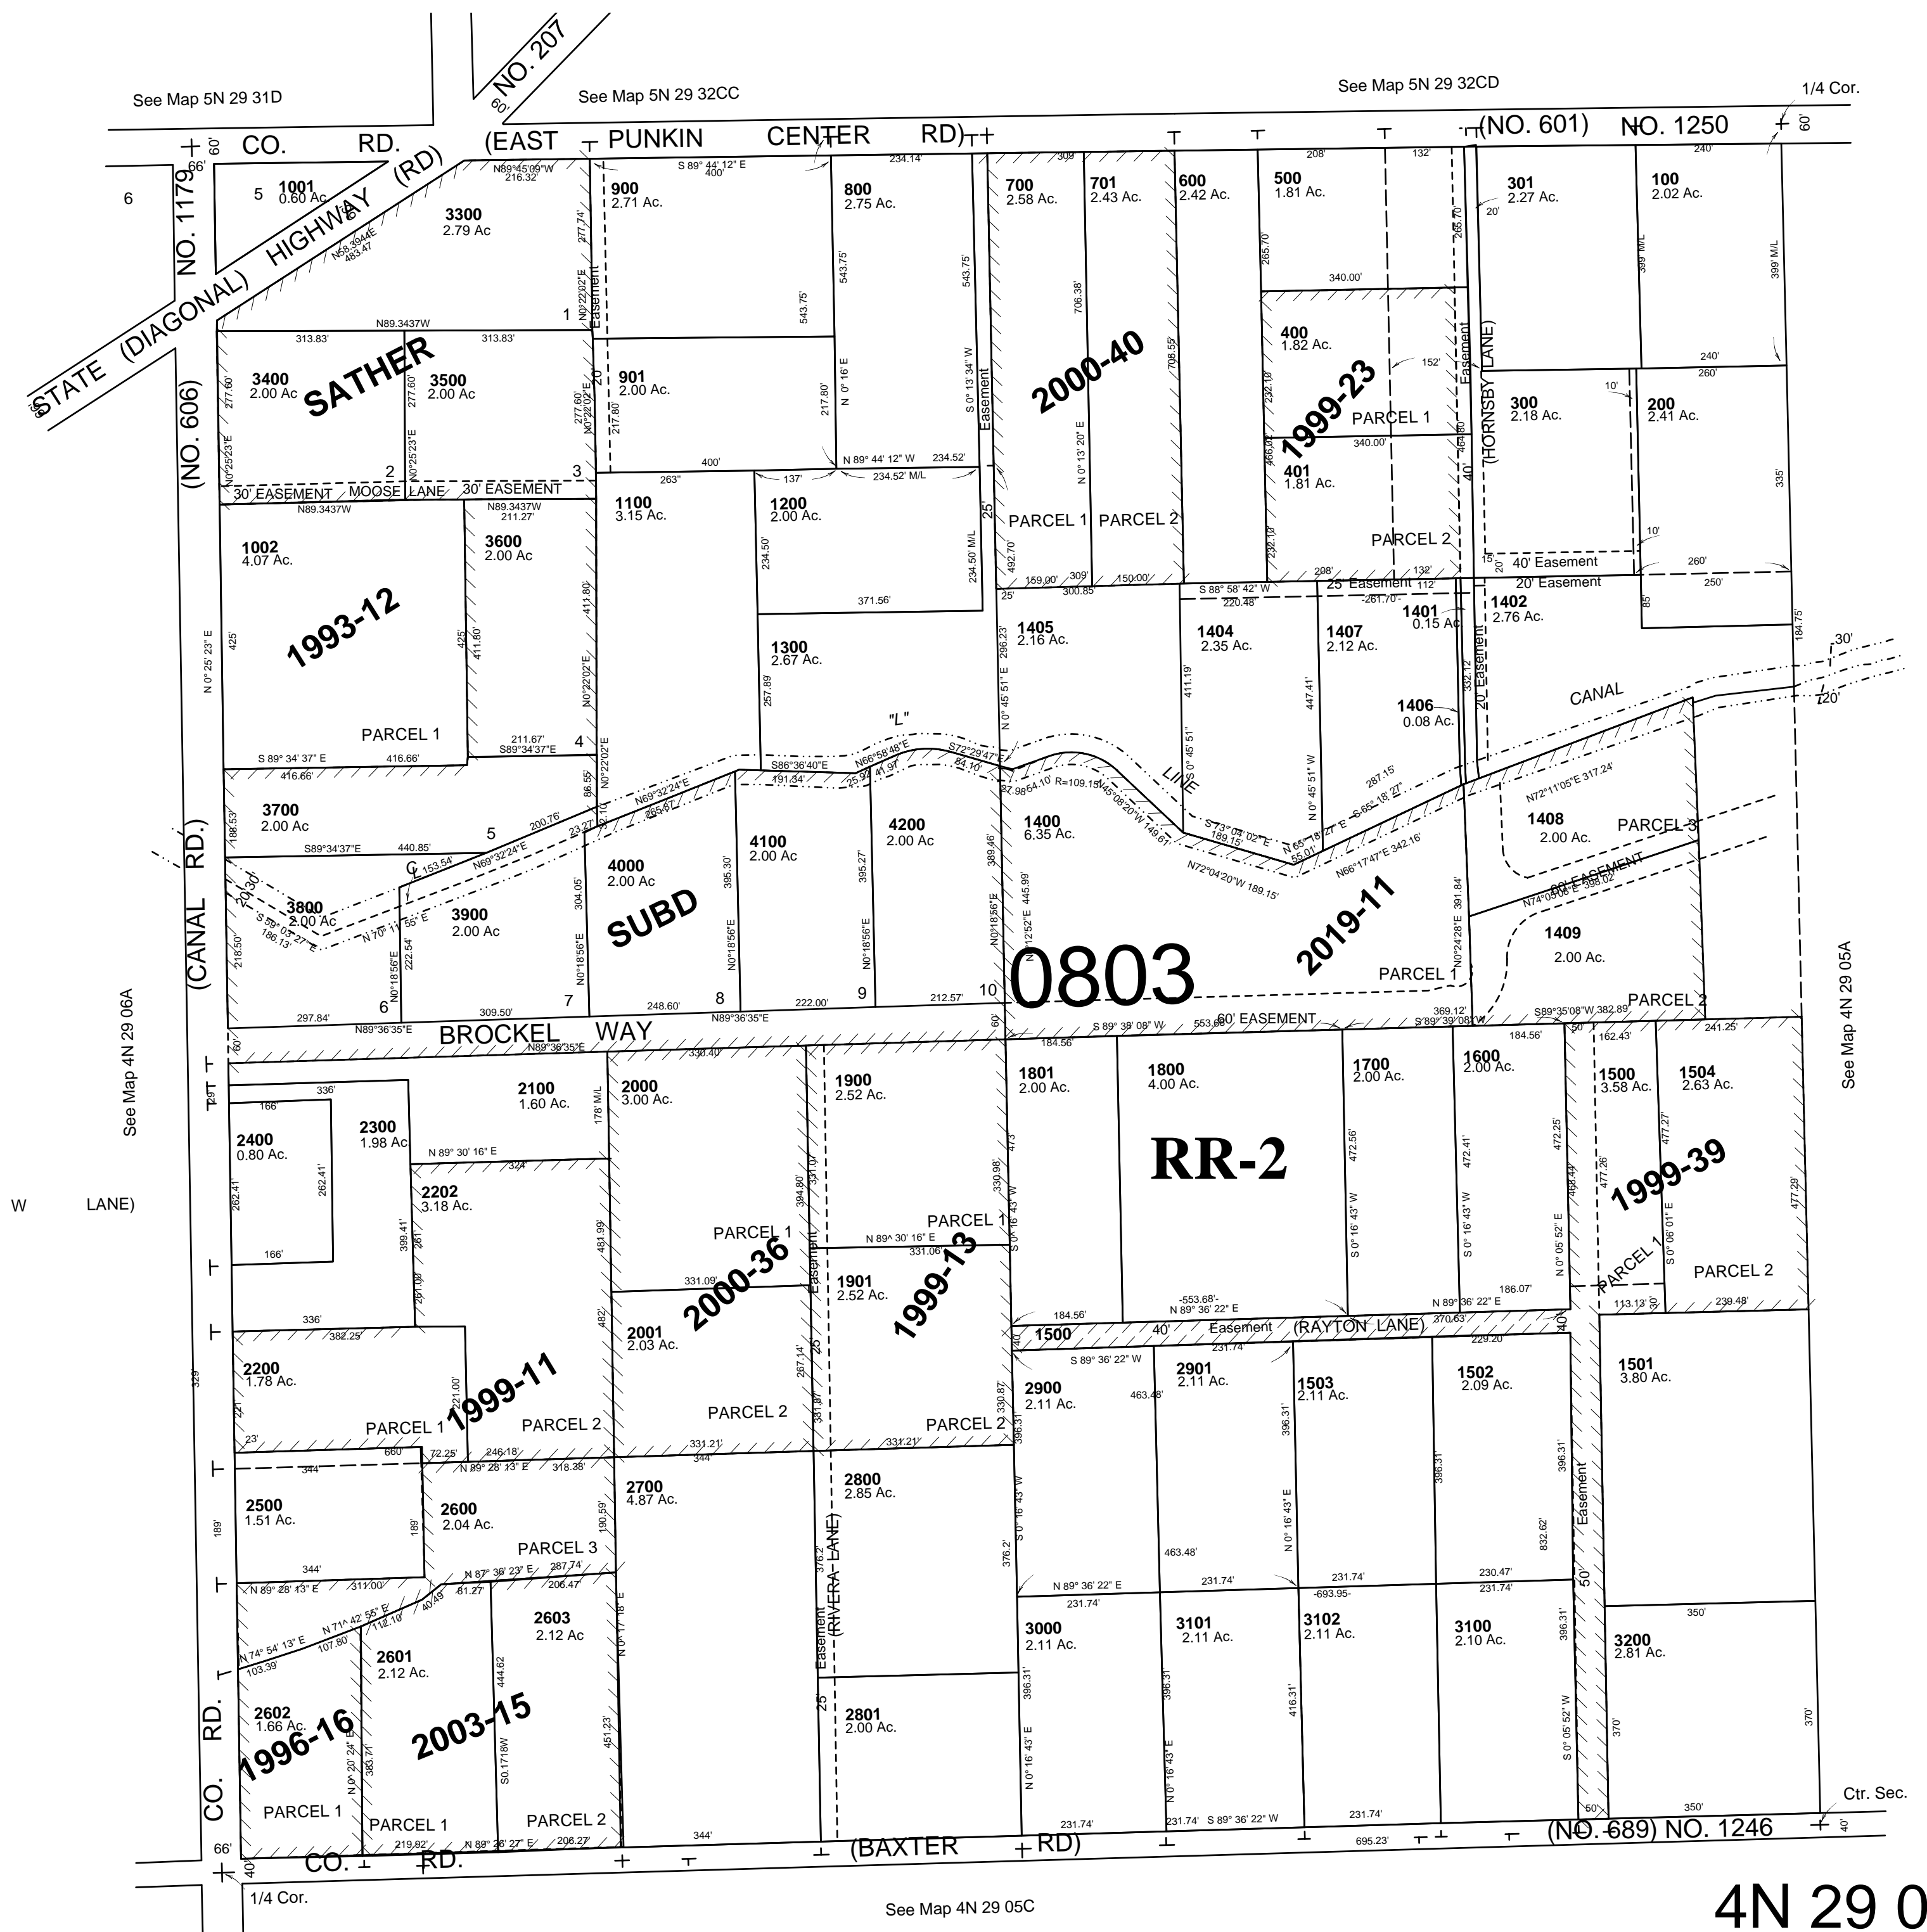

4N 29 05B