


This map was prepared for Assessment purposes only.

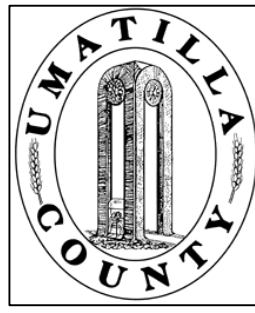

SEC 18 T4N R29E WM UMATILLA COUNTY, OR


SCALE: 1" = 400'

8/18/04

4N 29 18

AERIAL PHOTO NO. NZ-2P 18-20 & 1P 124-126

All in Stage Gulch Critical Ground Water Area

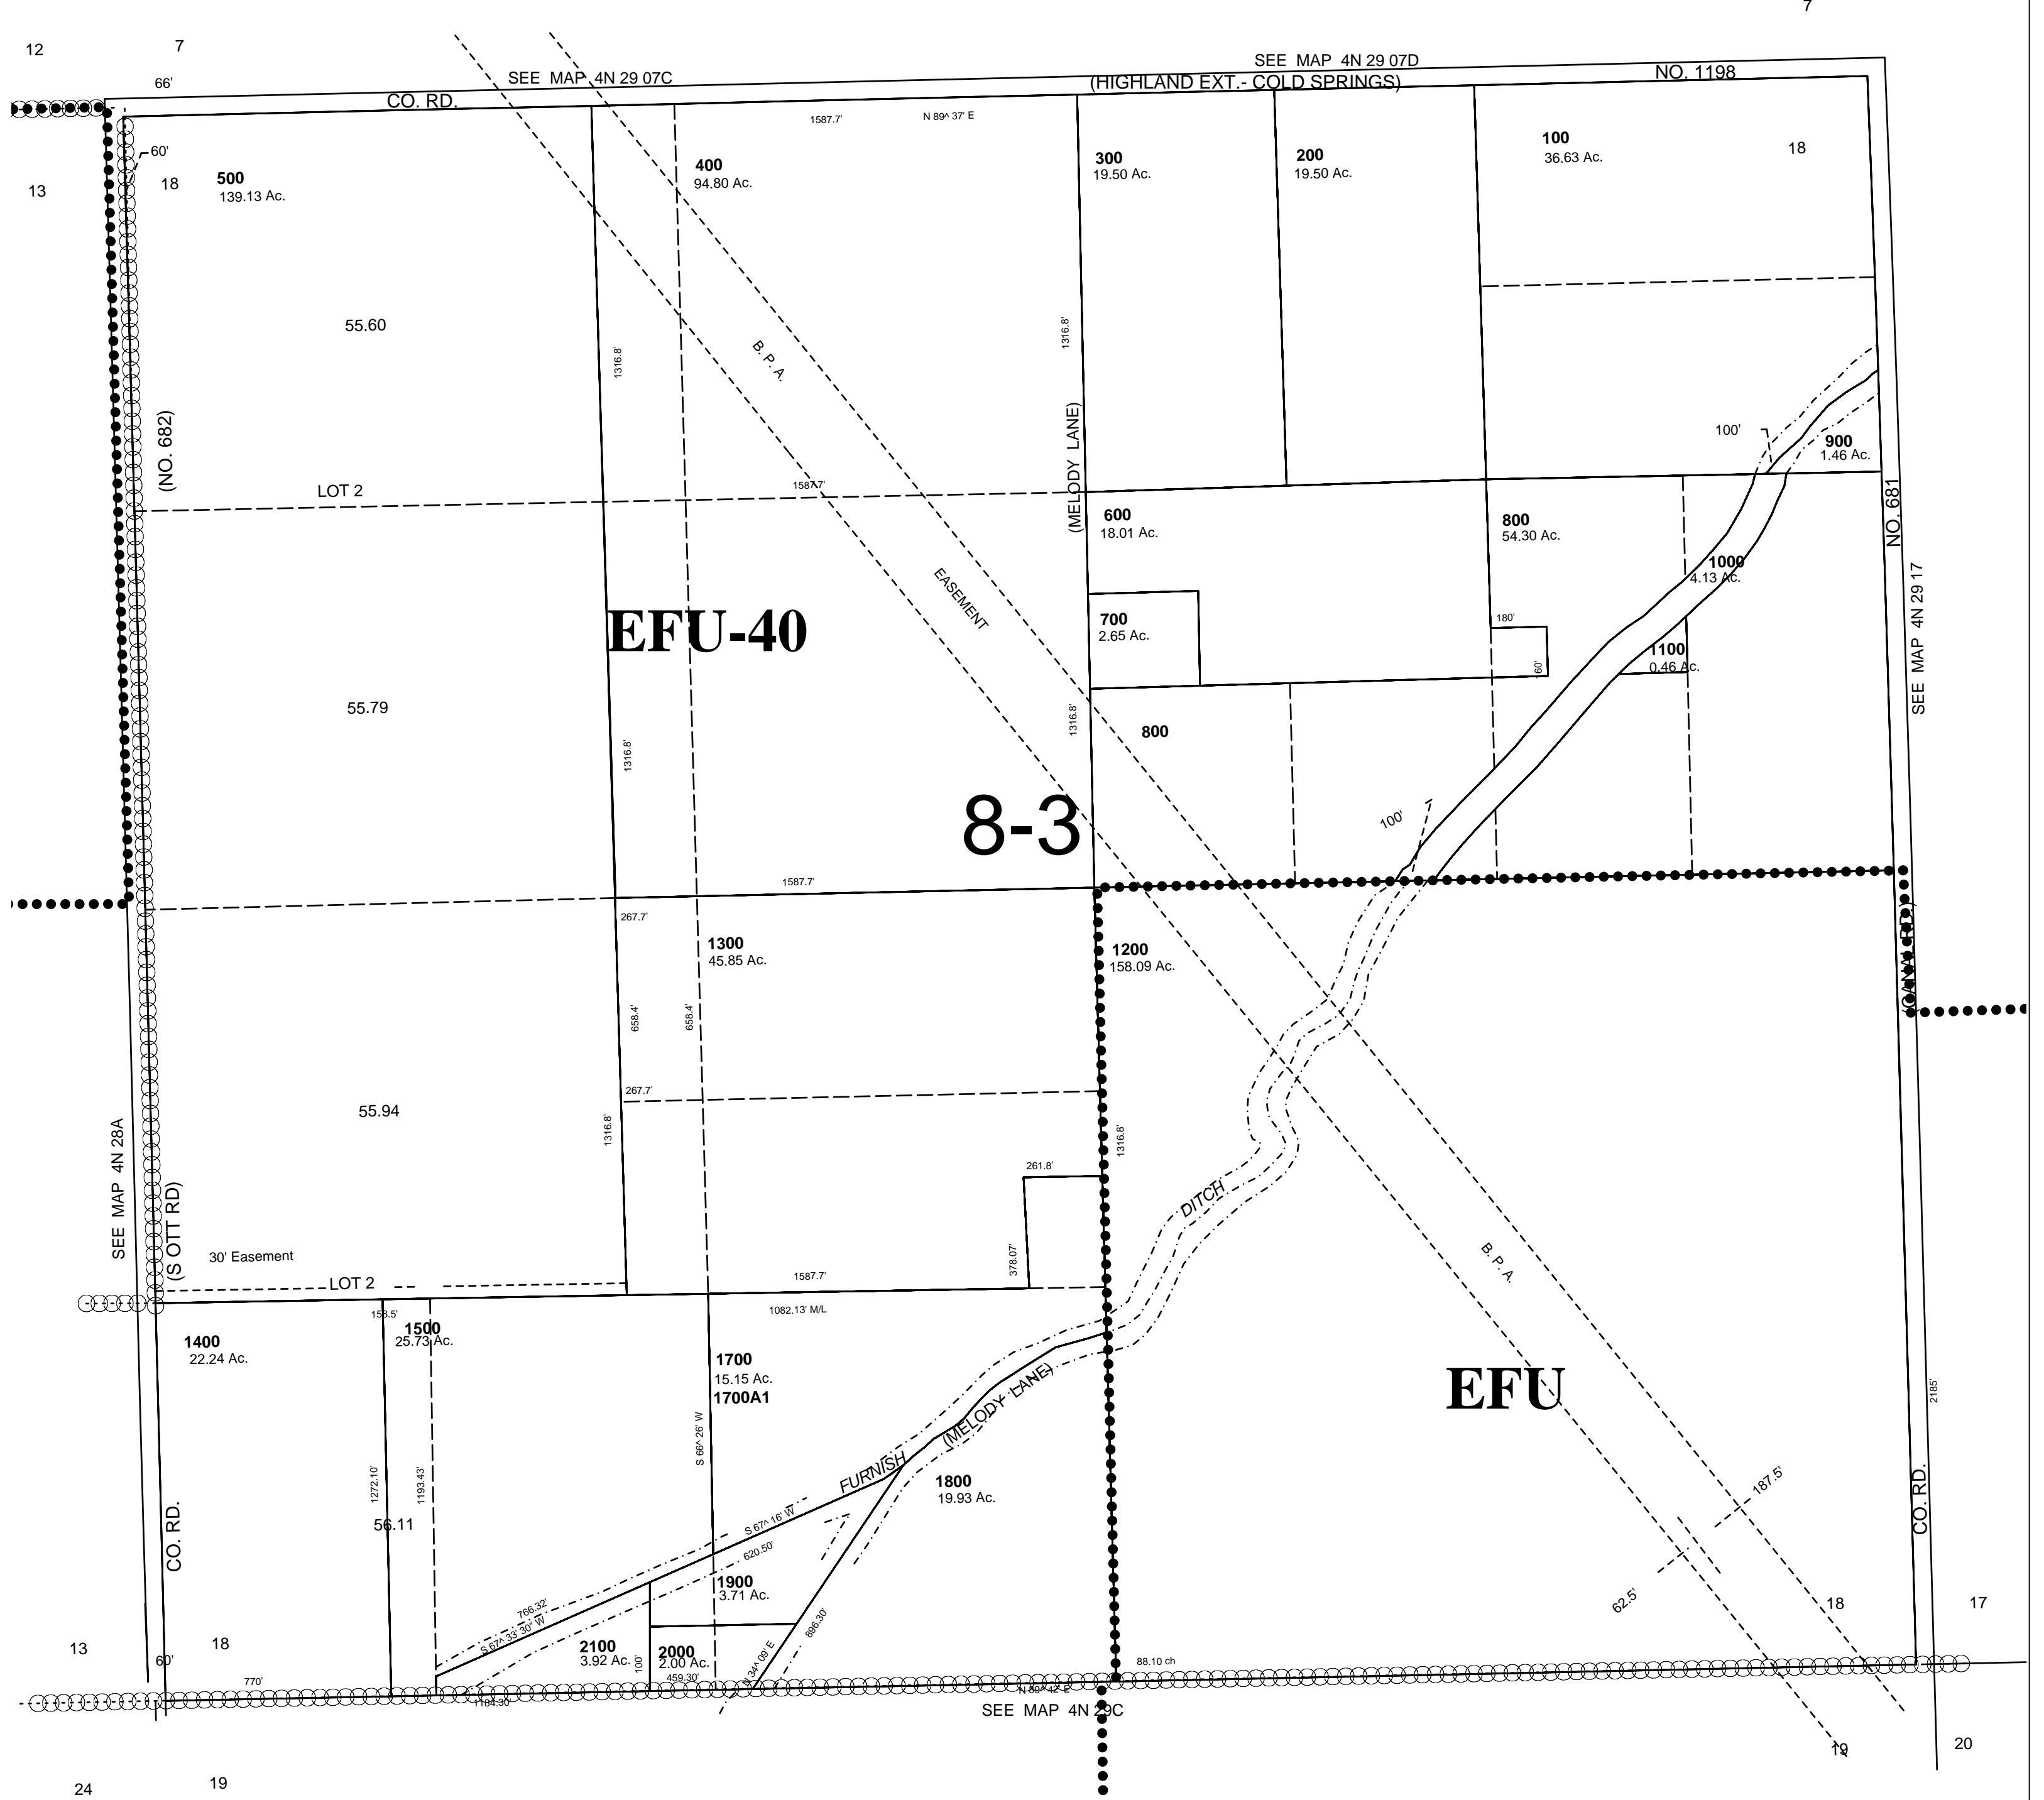

4N 29 18