


This map was prepared for Assessment purposes only.

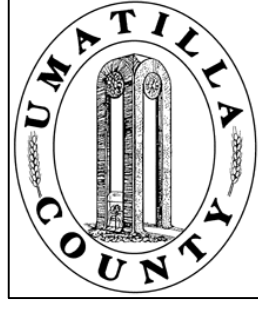


SEC. 23 T4N R29E WM
UMATILLA COUNTY, OR
SCALE: 1" = 400'

8/30/04

4N 29 23

AERIAL PHOTO NO. NZ-2P 15-17 & 40-50

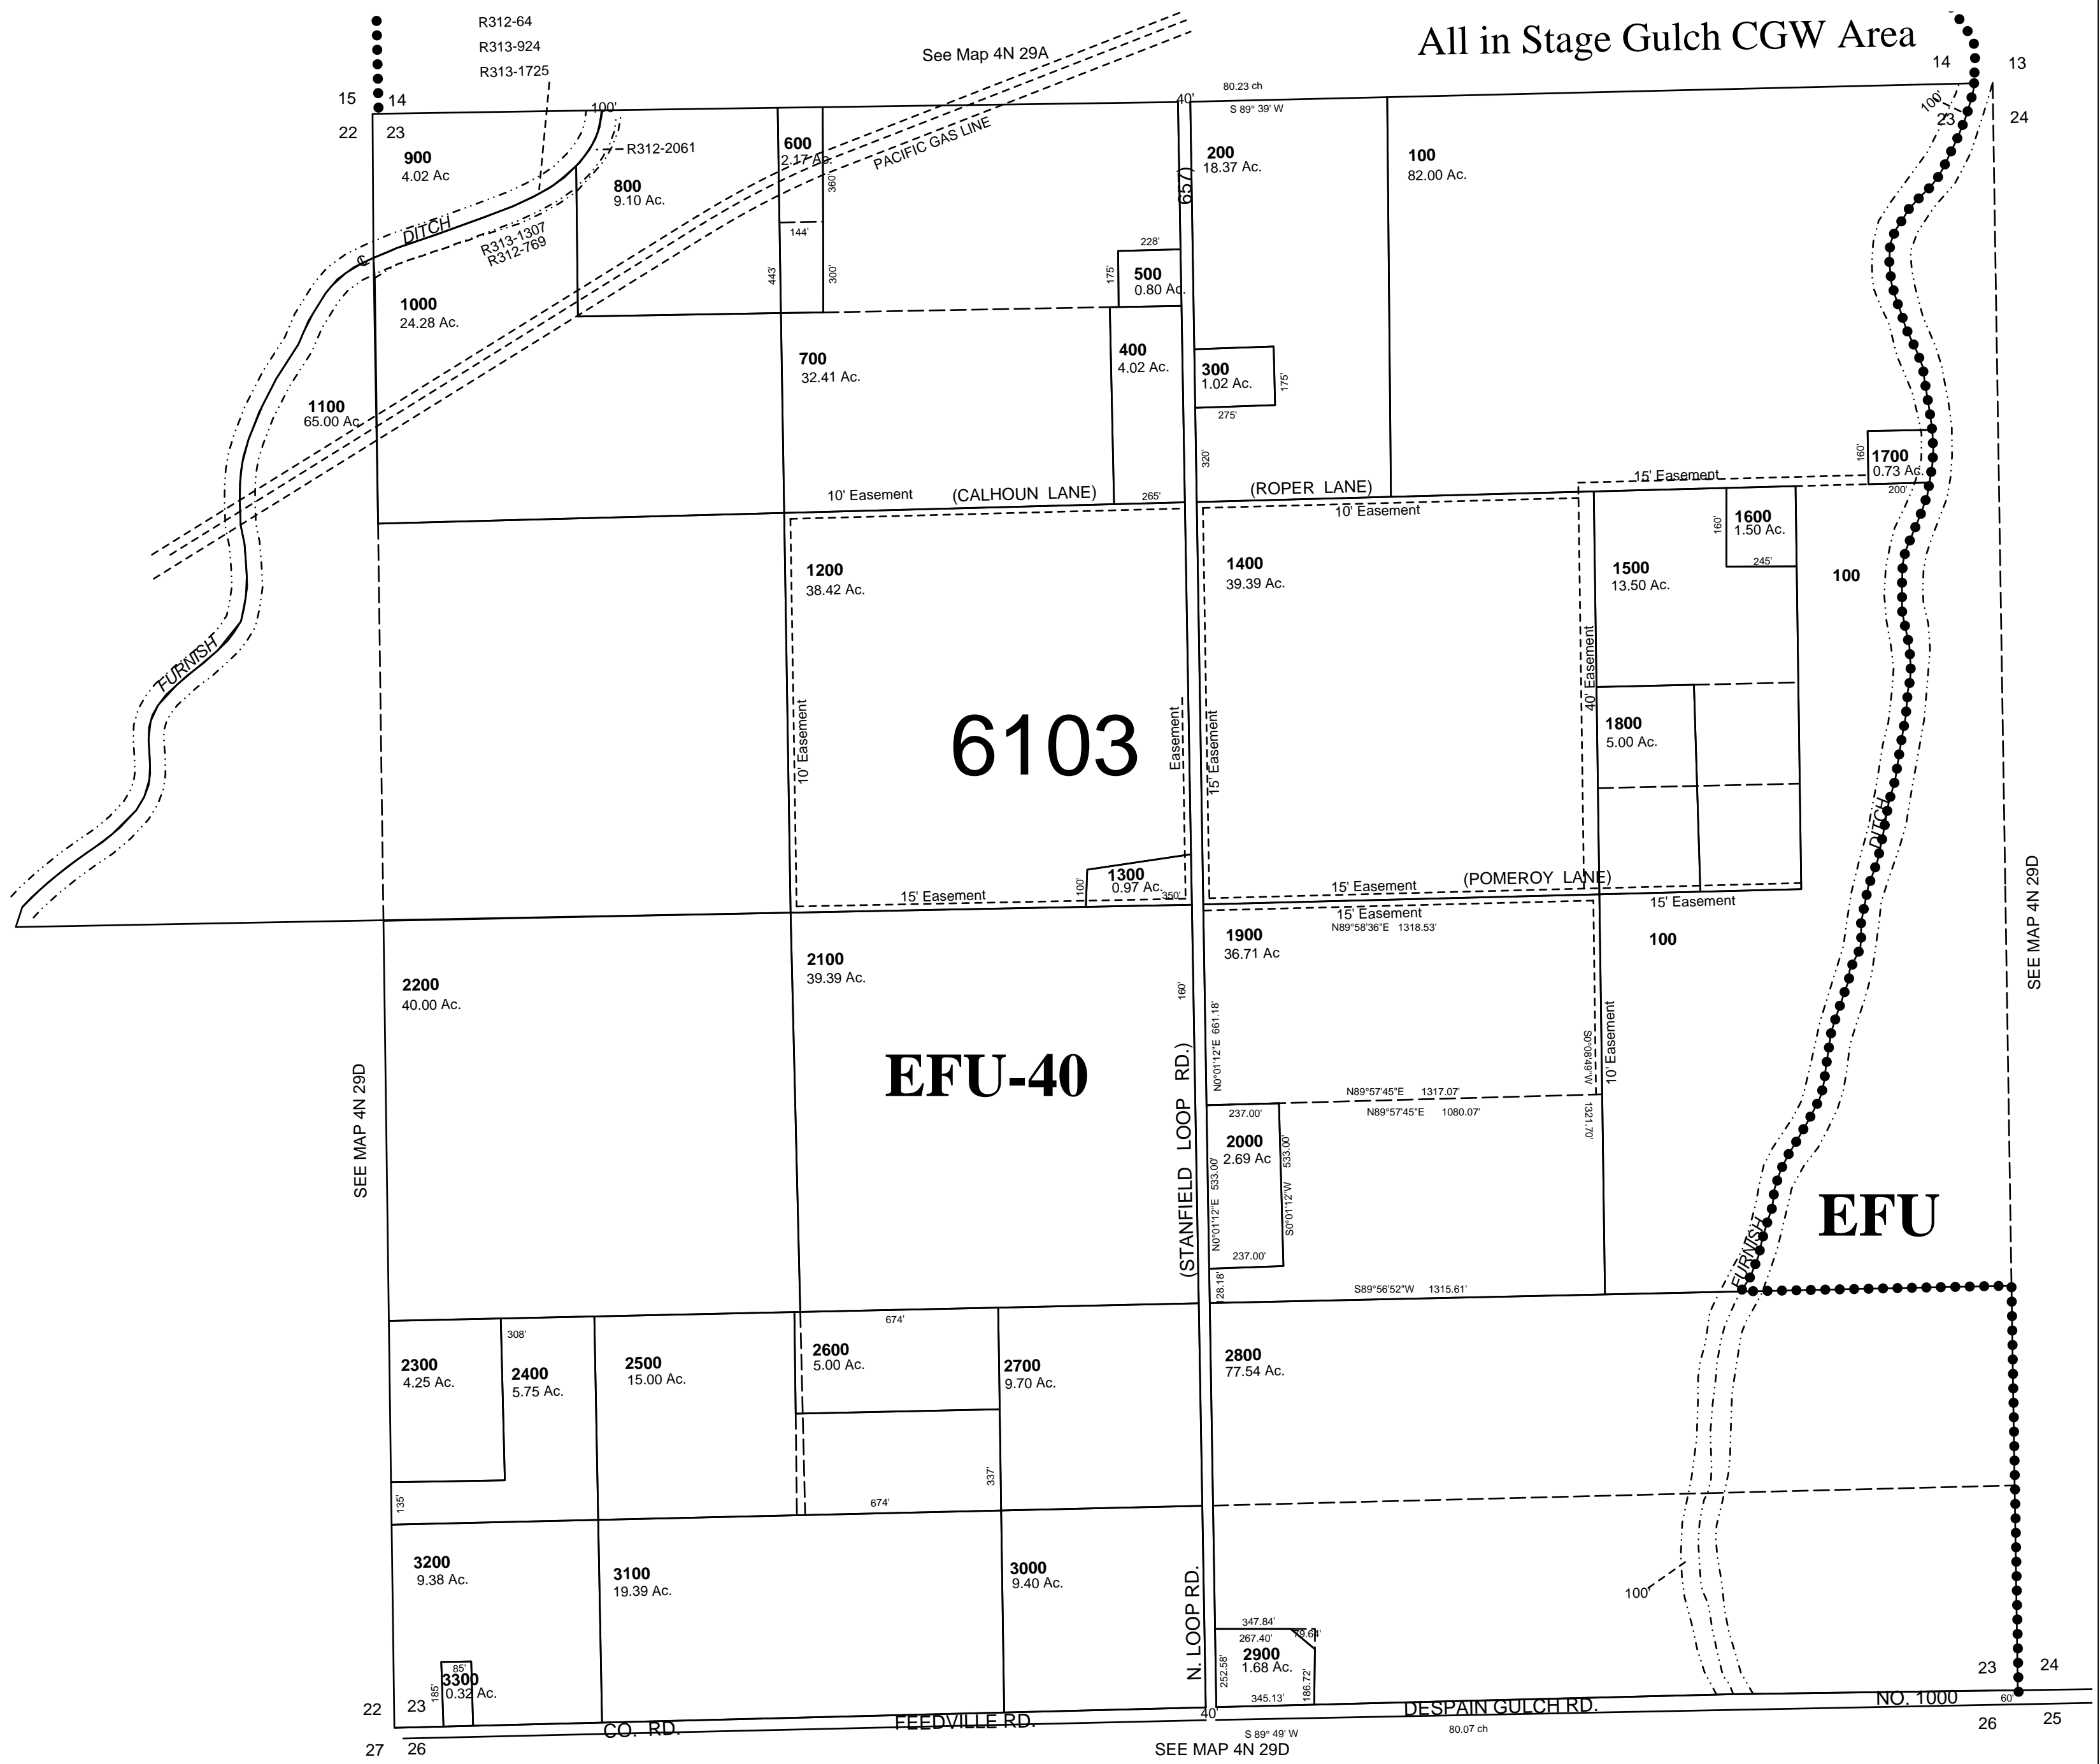

4N 29 23