


This map was prepared for Assessment purposes only.

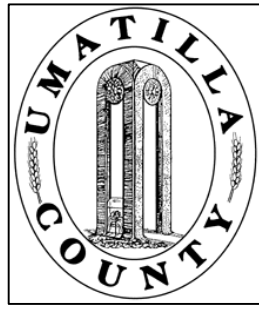

SEC 33 T 4N R 29 E WM UMATILLA COUNTY, OR


SCALE: 1" = 400'

3/04/04

4N 29 33

AERIAL PHOTO NO. NZ-2P-47

All in Stage Gulch Critical Ground Water Area

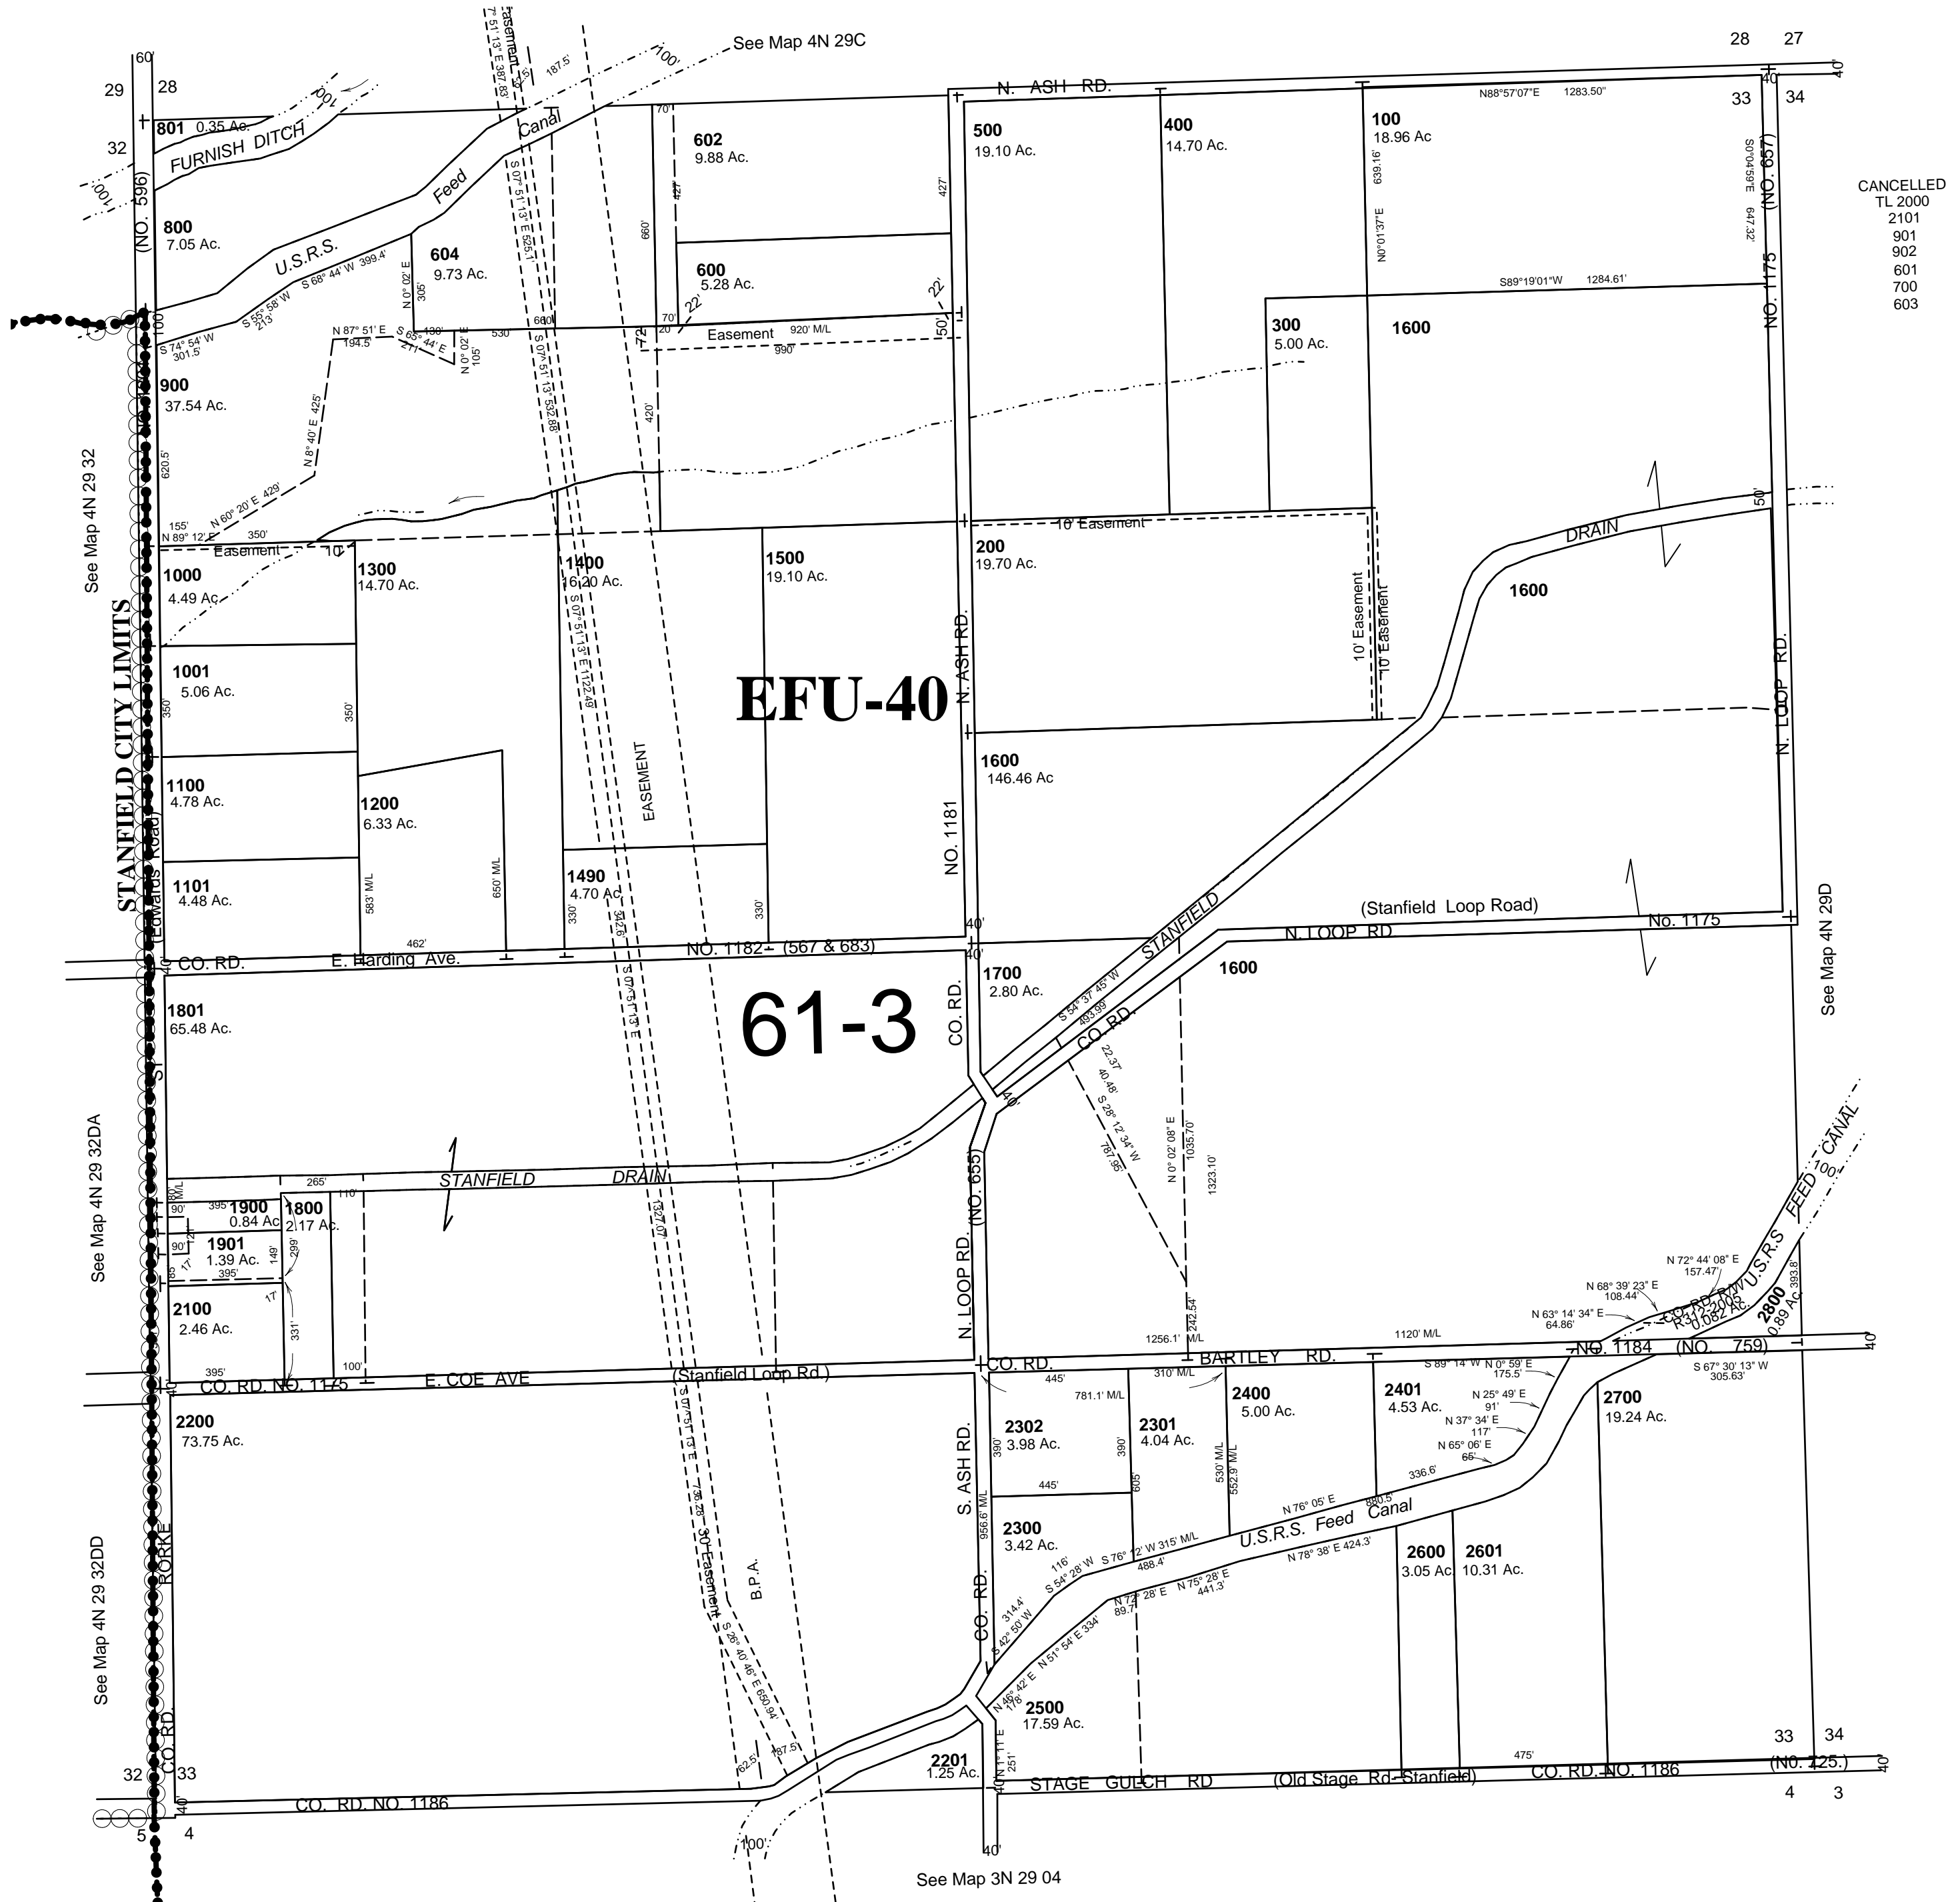

CANCELLED
 TL 2000
 2101
 901
 902
 601
 700
 603

4N 29 33