


This map was prepared for Assessment purposes only.

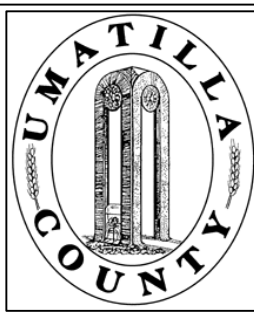

SW1/4 SE/14 SEC 2 T4 N R 33E WM UMATILLA COUNTY, OR


7/22/03

4N3302DC

Aerial Photo No. NZ-6P-54

Helix Urban Growth Boundary

SCALE: 1" = 100'

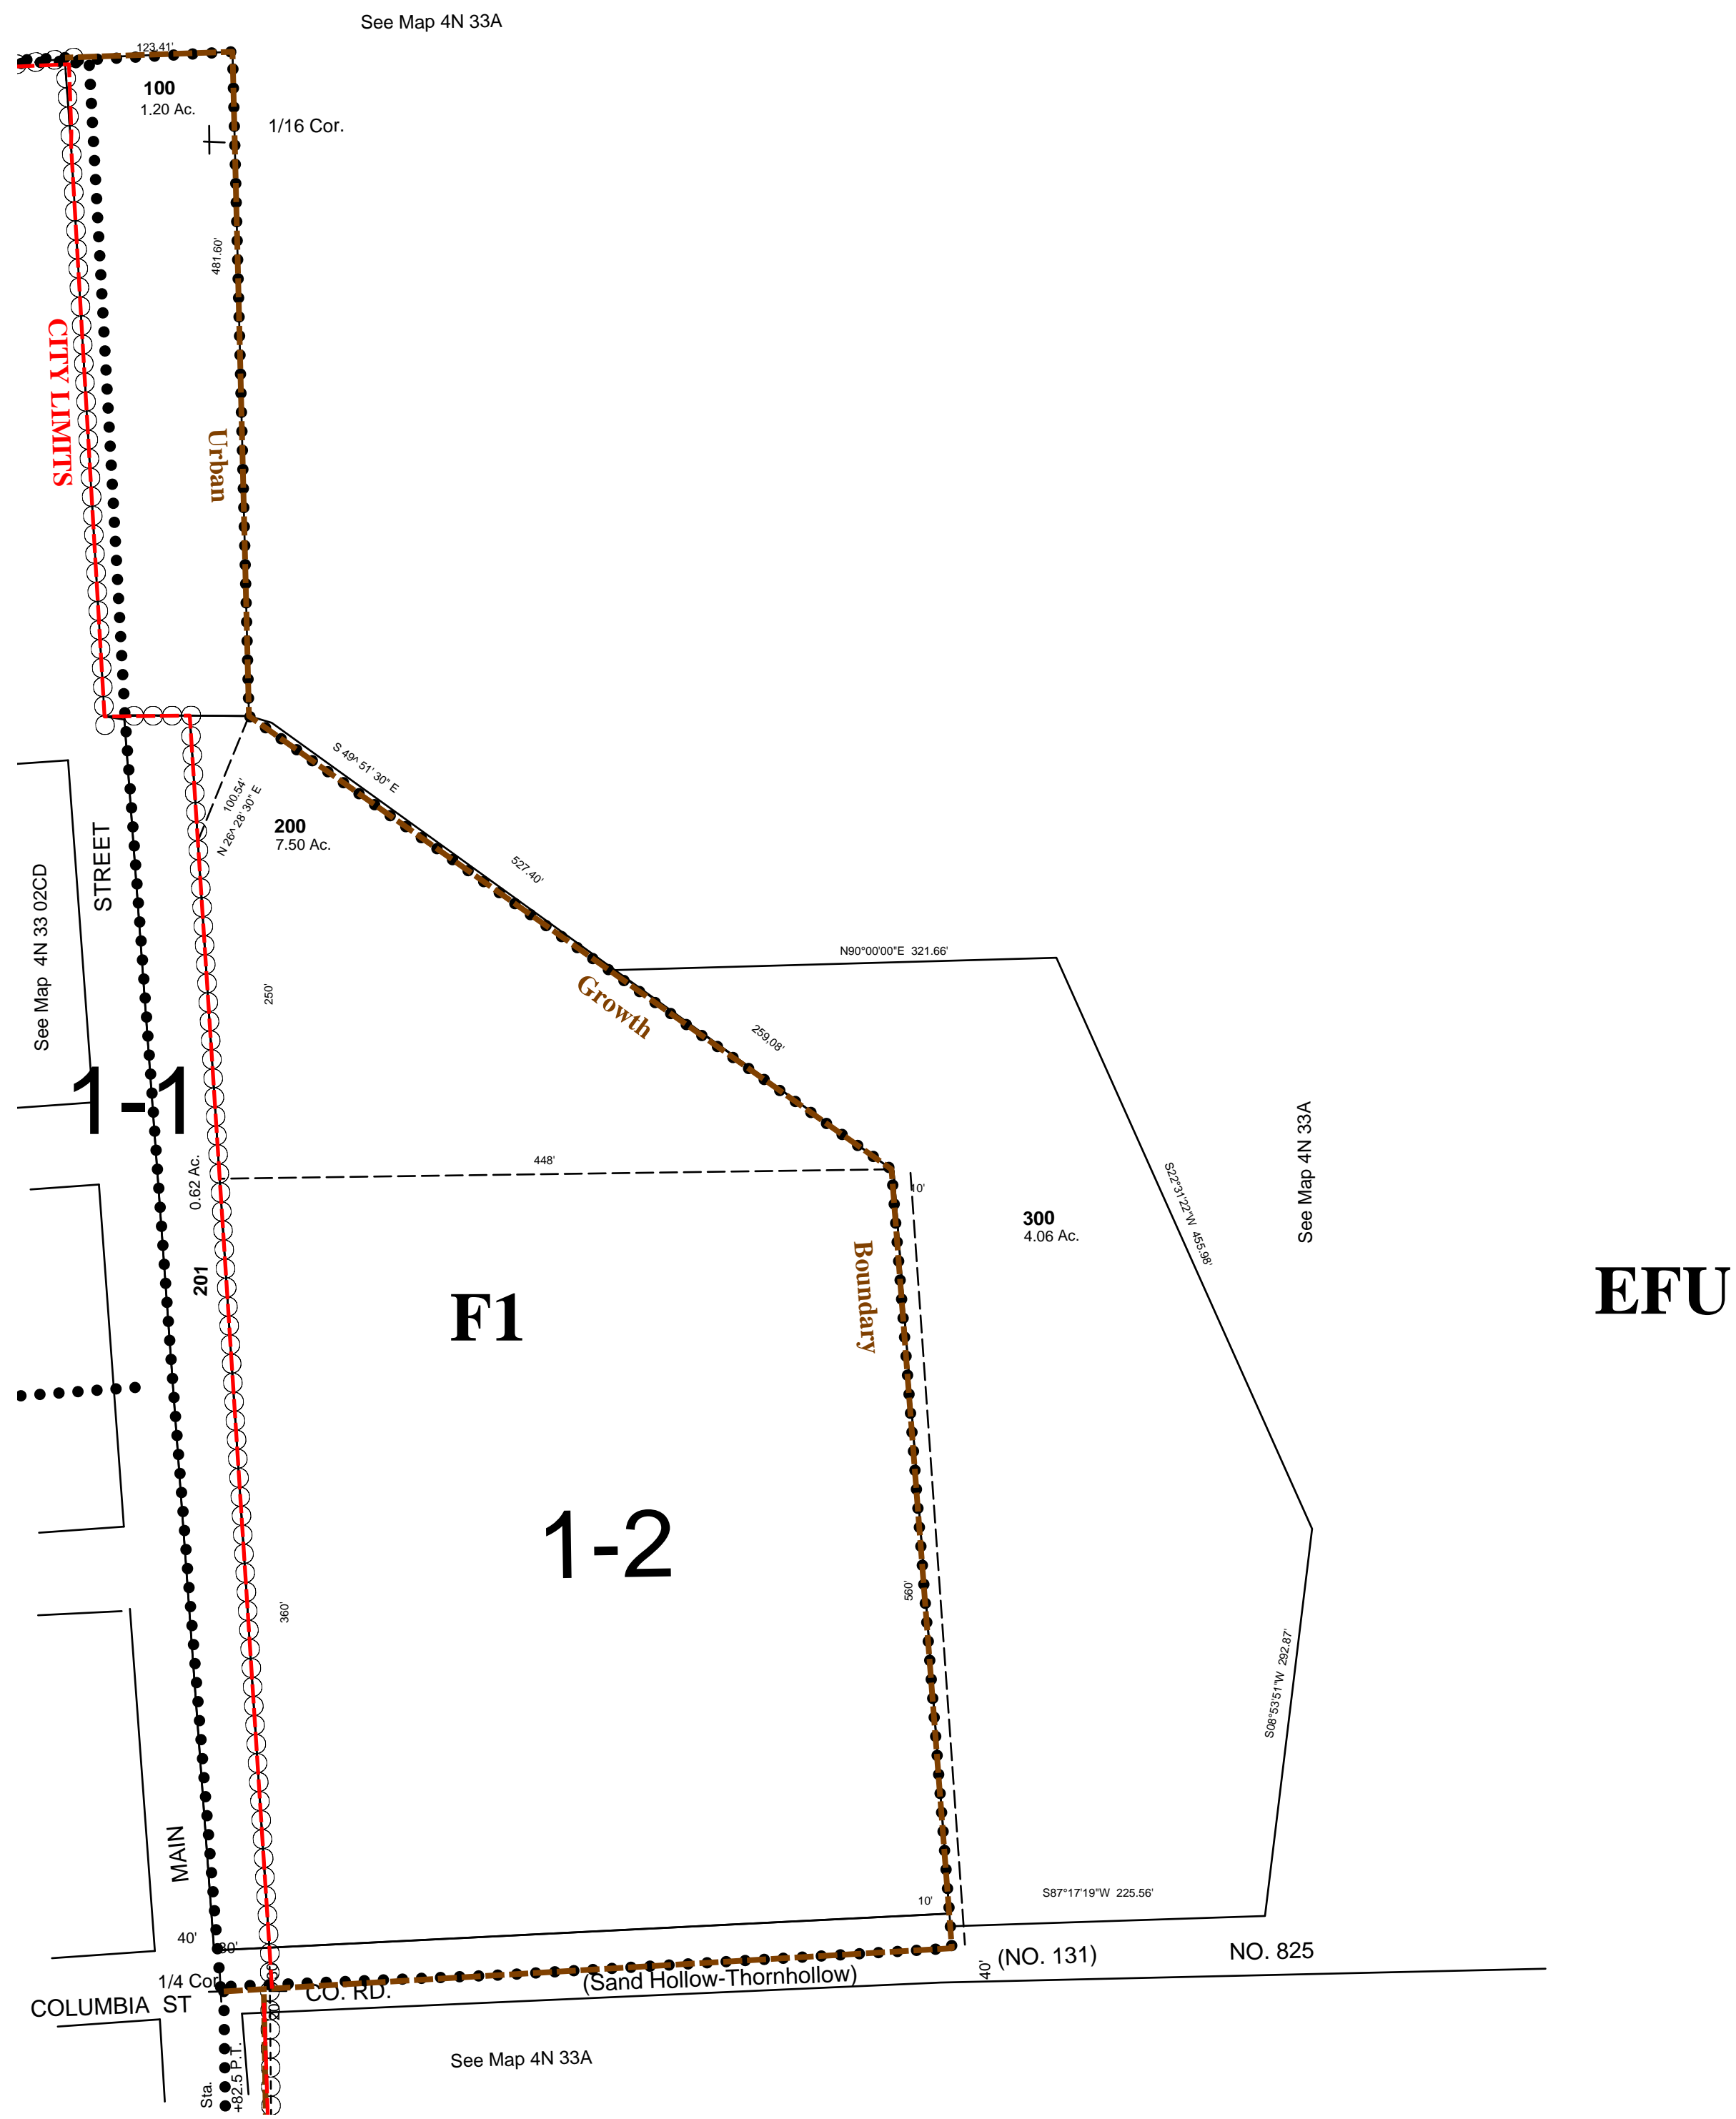

1/16 Cor.

1/16 Cor.

4N3302DC