


This map was prepared for Assessment purposes only.

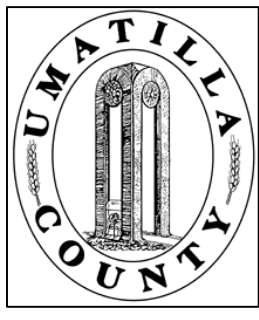

# SE1/4 NE1/4 SEC 22 T4N R35E WM UMATILLA COUNTY, OR


SCALE: 1" = 100'

REVISED: 7/30/08

## 4N3522AD

AERIAL PHOTO NO 5P-97

### WESTON

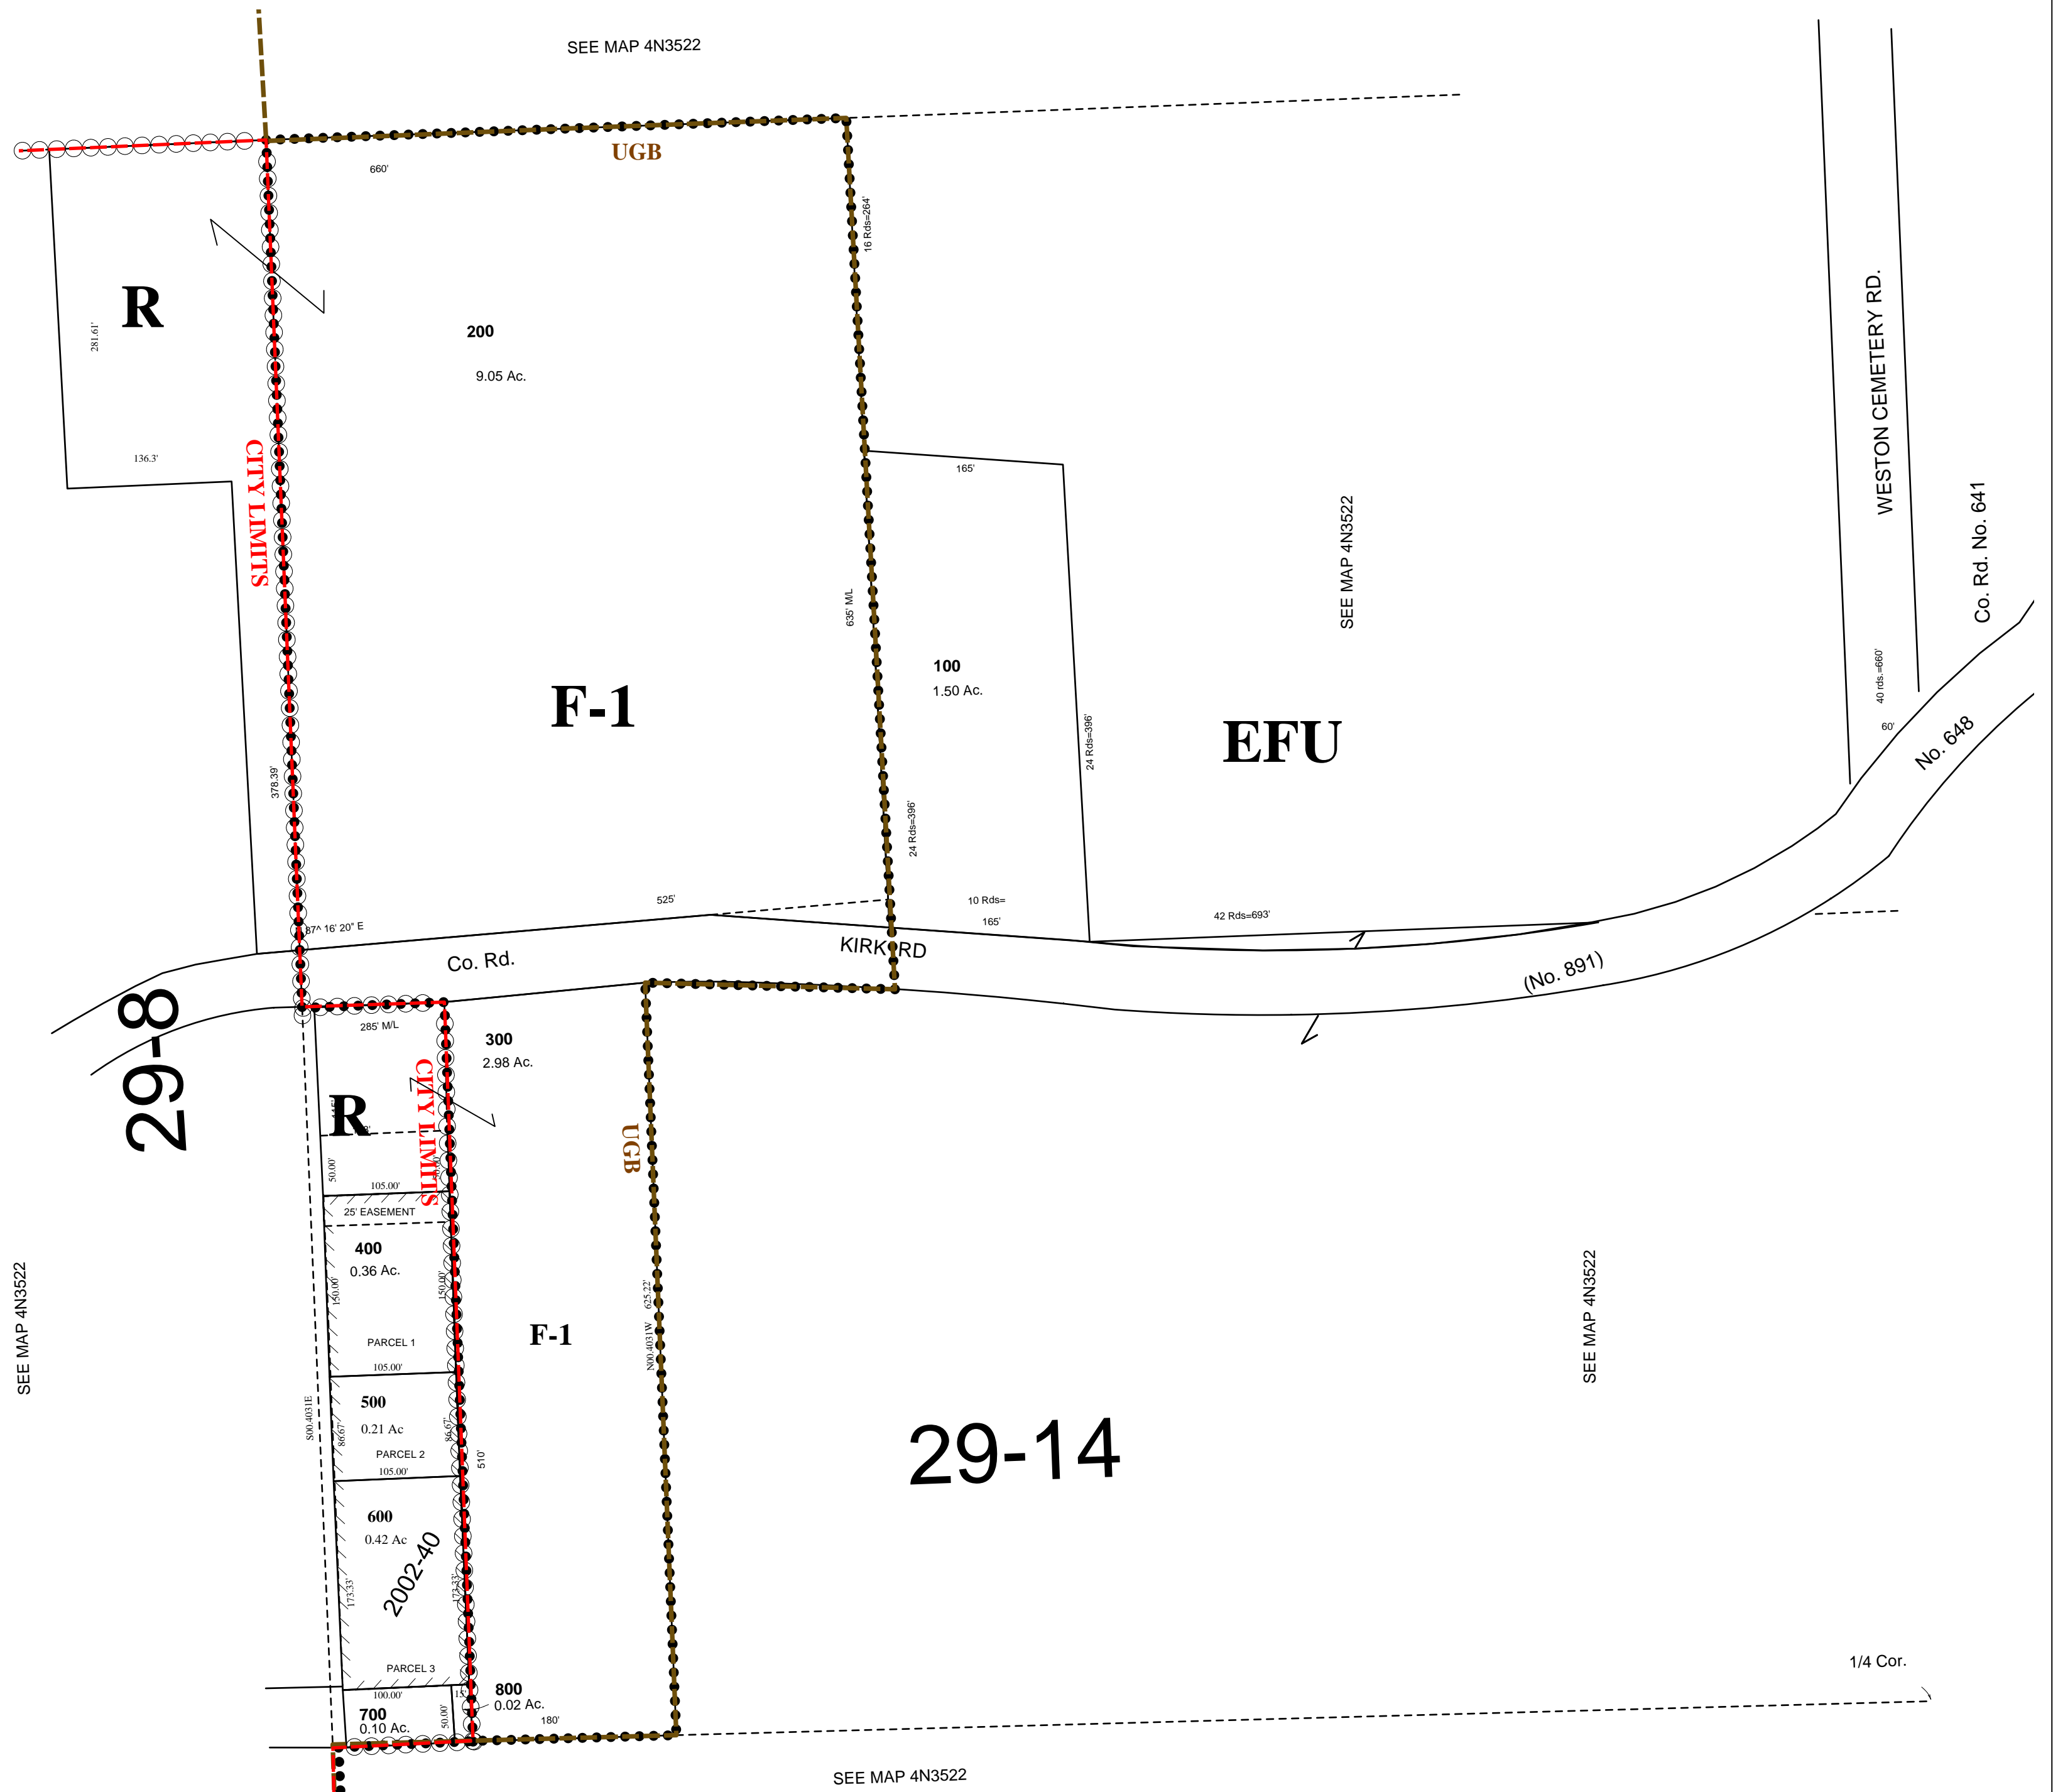

SEE MAP 4N3522

SEE MAP 4N3522

SEE MAP 4N3522

# 29-8

# 29-14

## 4N3522AD