



This map was prepared for Assessment and Taxation purposes only and has NOT been prepared for legal, engineering or surveying purposes.

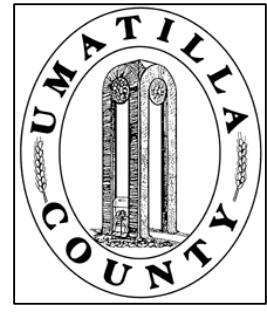

NE1/4 SEC 33 T4N R37E WM  
UMATILLA COUNTY, OR  
SCALE: 1" = 200

4N 37 33A

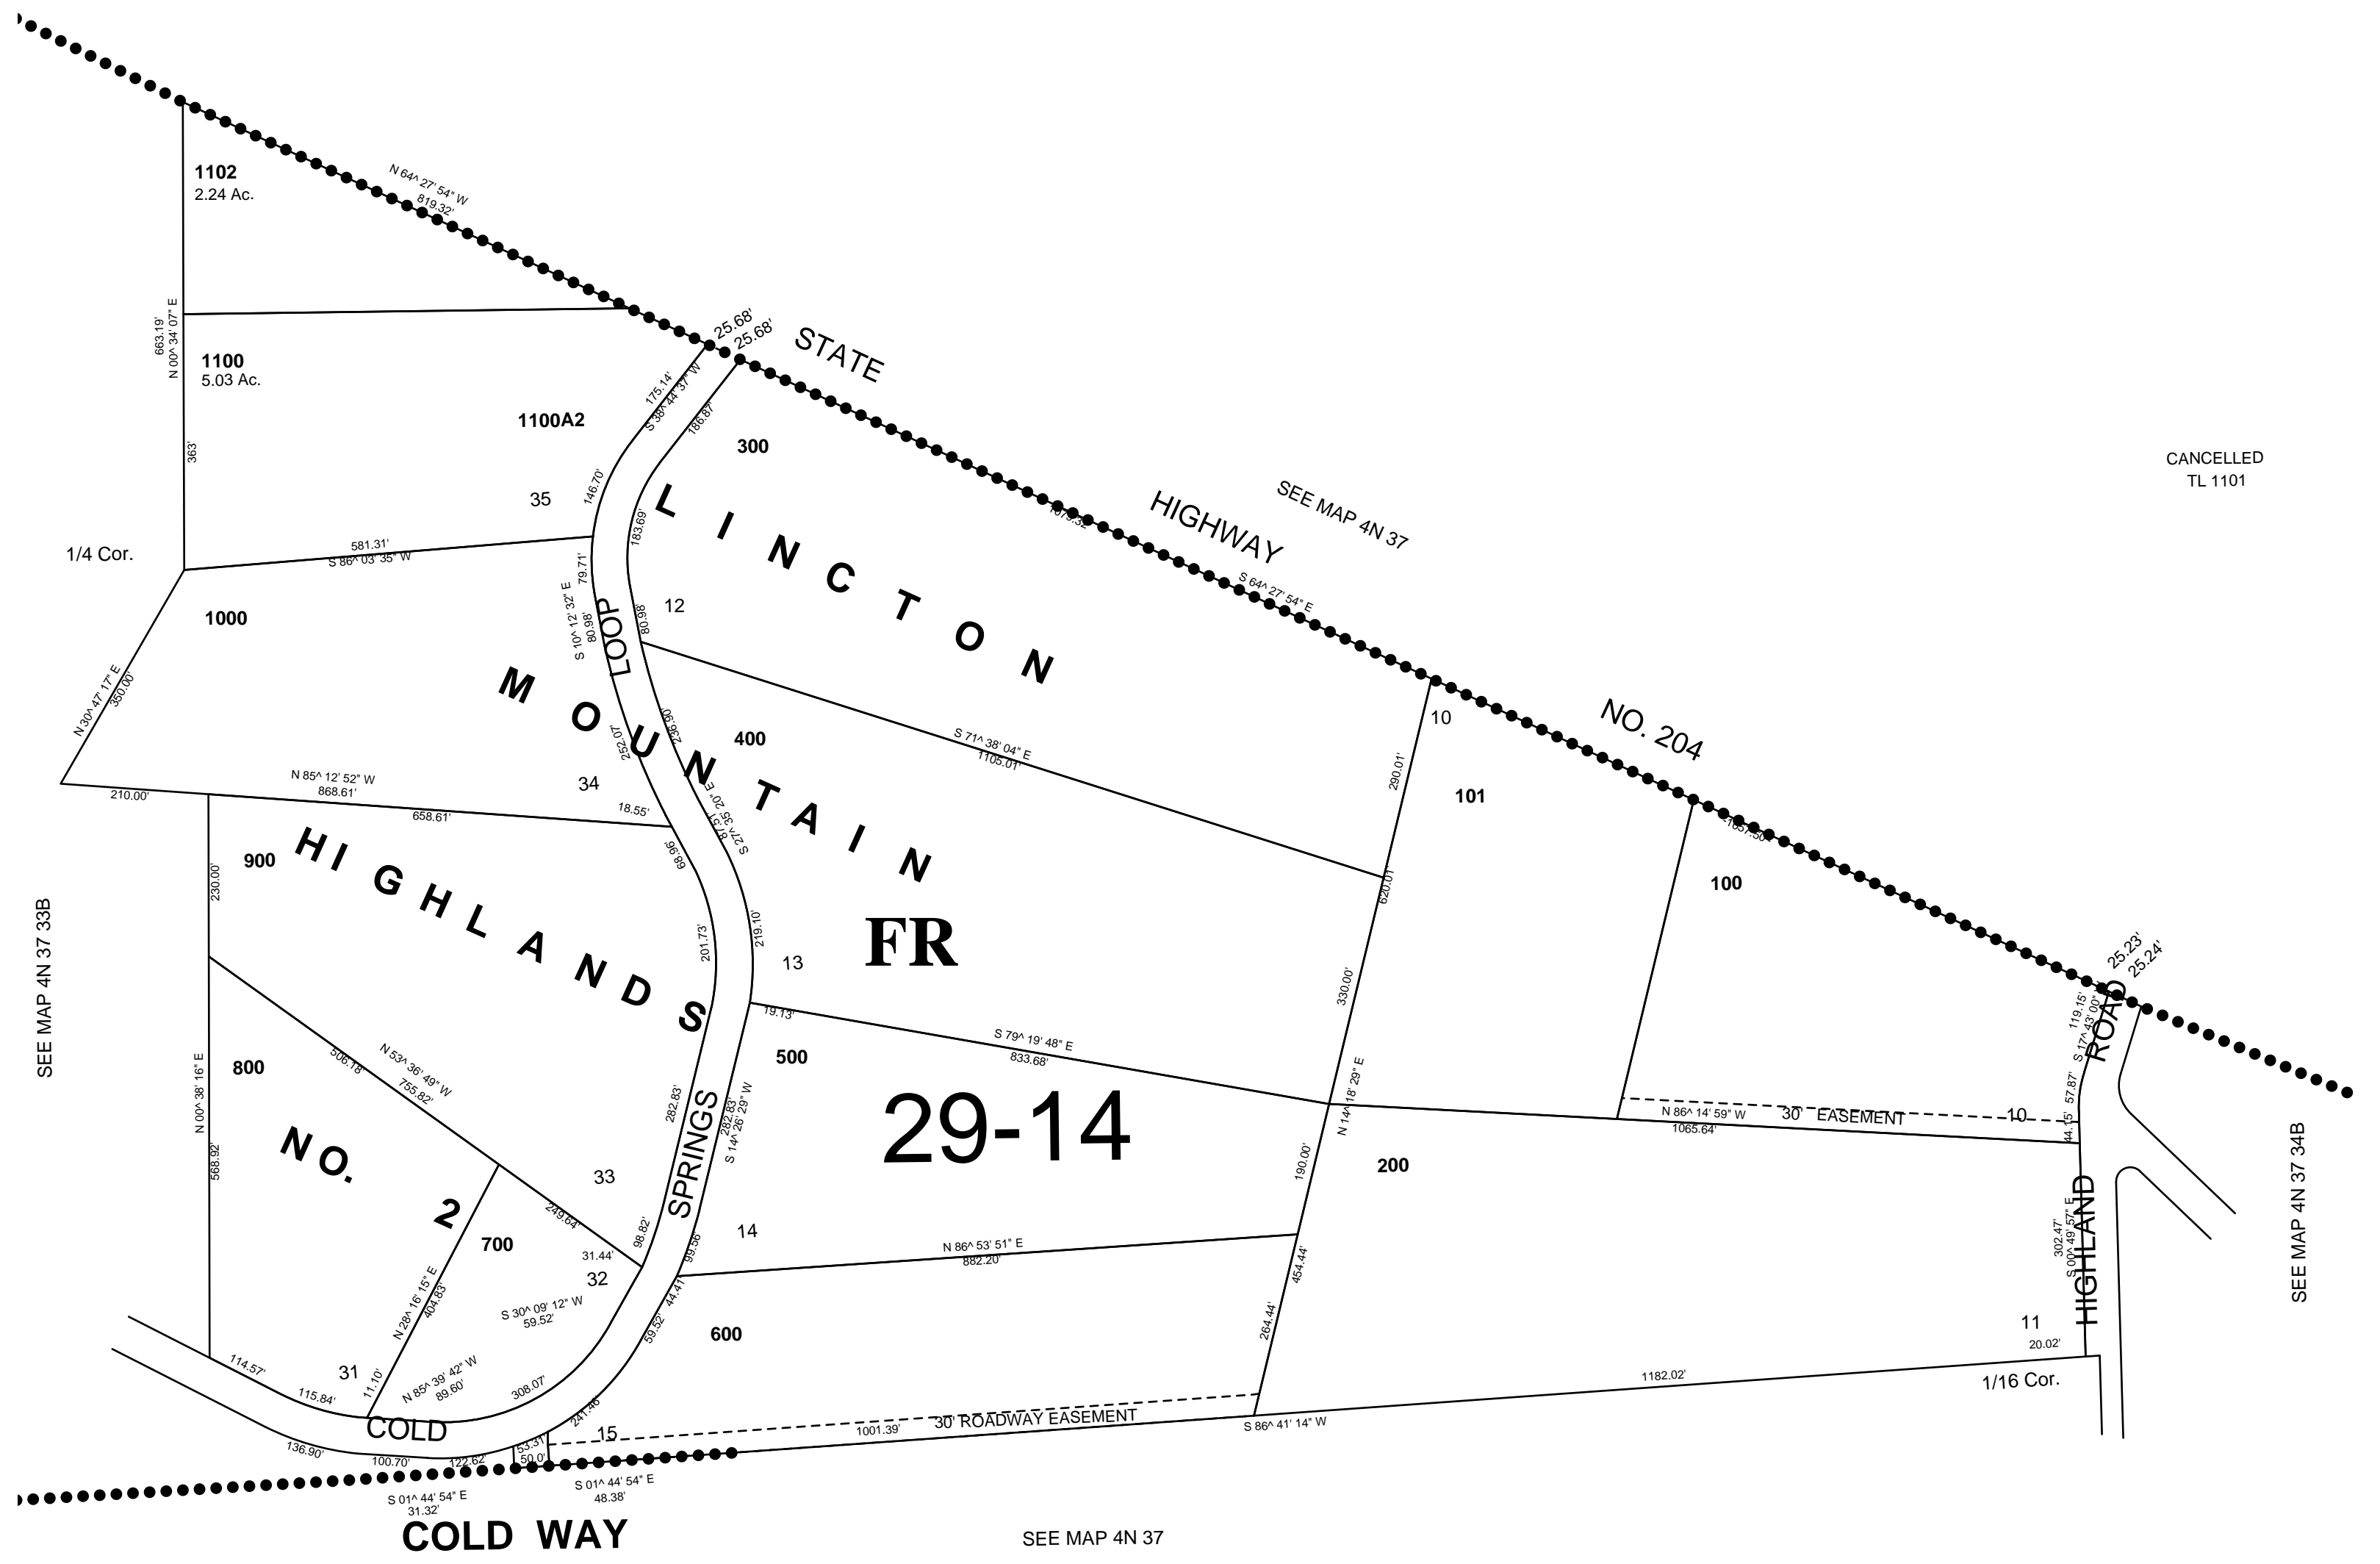

CANCELLED  
TL 1101

SEE MAP 4N 37 33B

SEE MAP 4N 37

SEE MAP 4N 37 34B

4N 37 33A