


This map was prepared for Assessment purposes only.

07/12/21

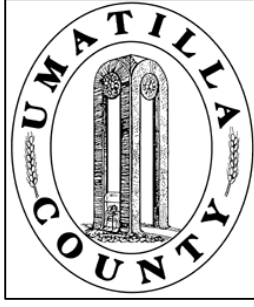

SE1/4 SE1/4 SEC 18 T5N R28E WM


UMATILLA COUNTY, OR

SCALE: 1" = 100'

5N2818DD

Columbia View Estates Ph 1
Columbia View Estates Ph 2

Umatilla City & Urban Growth Area

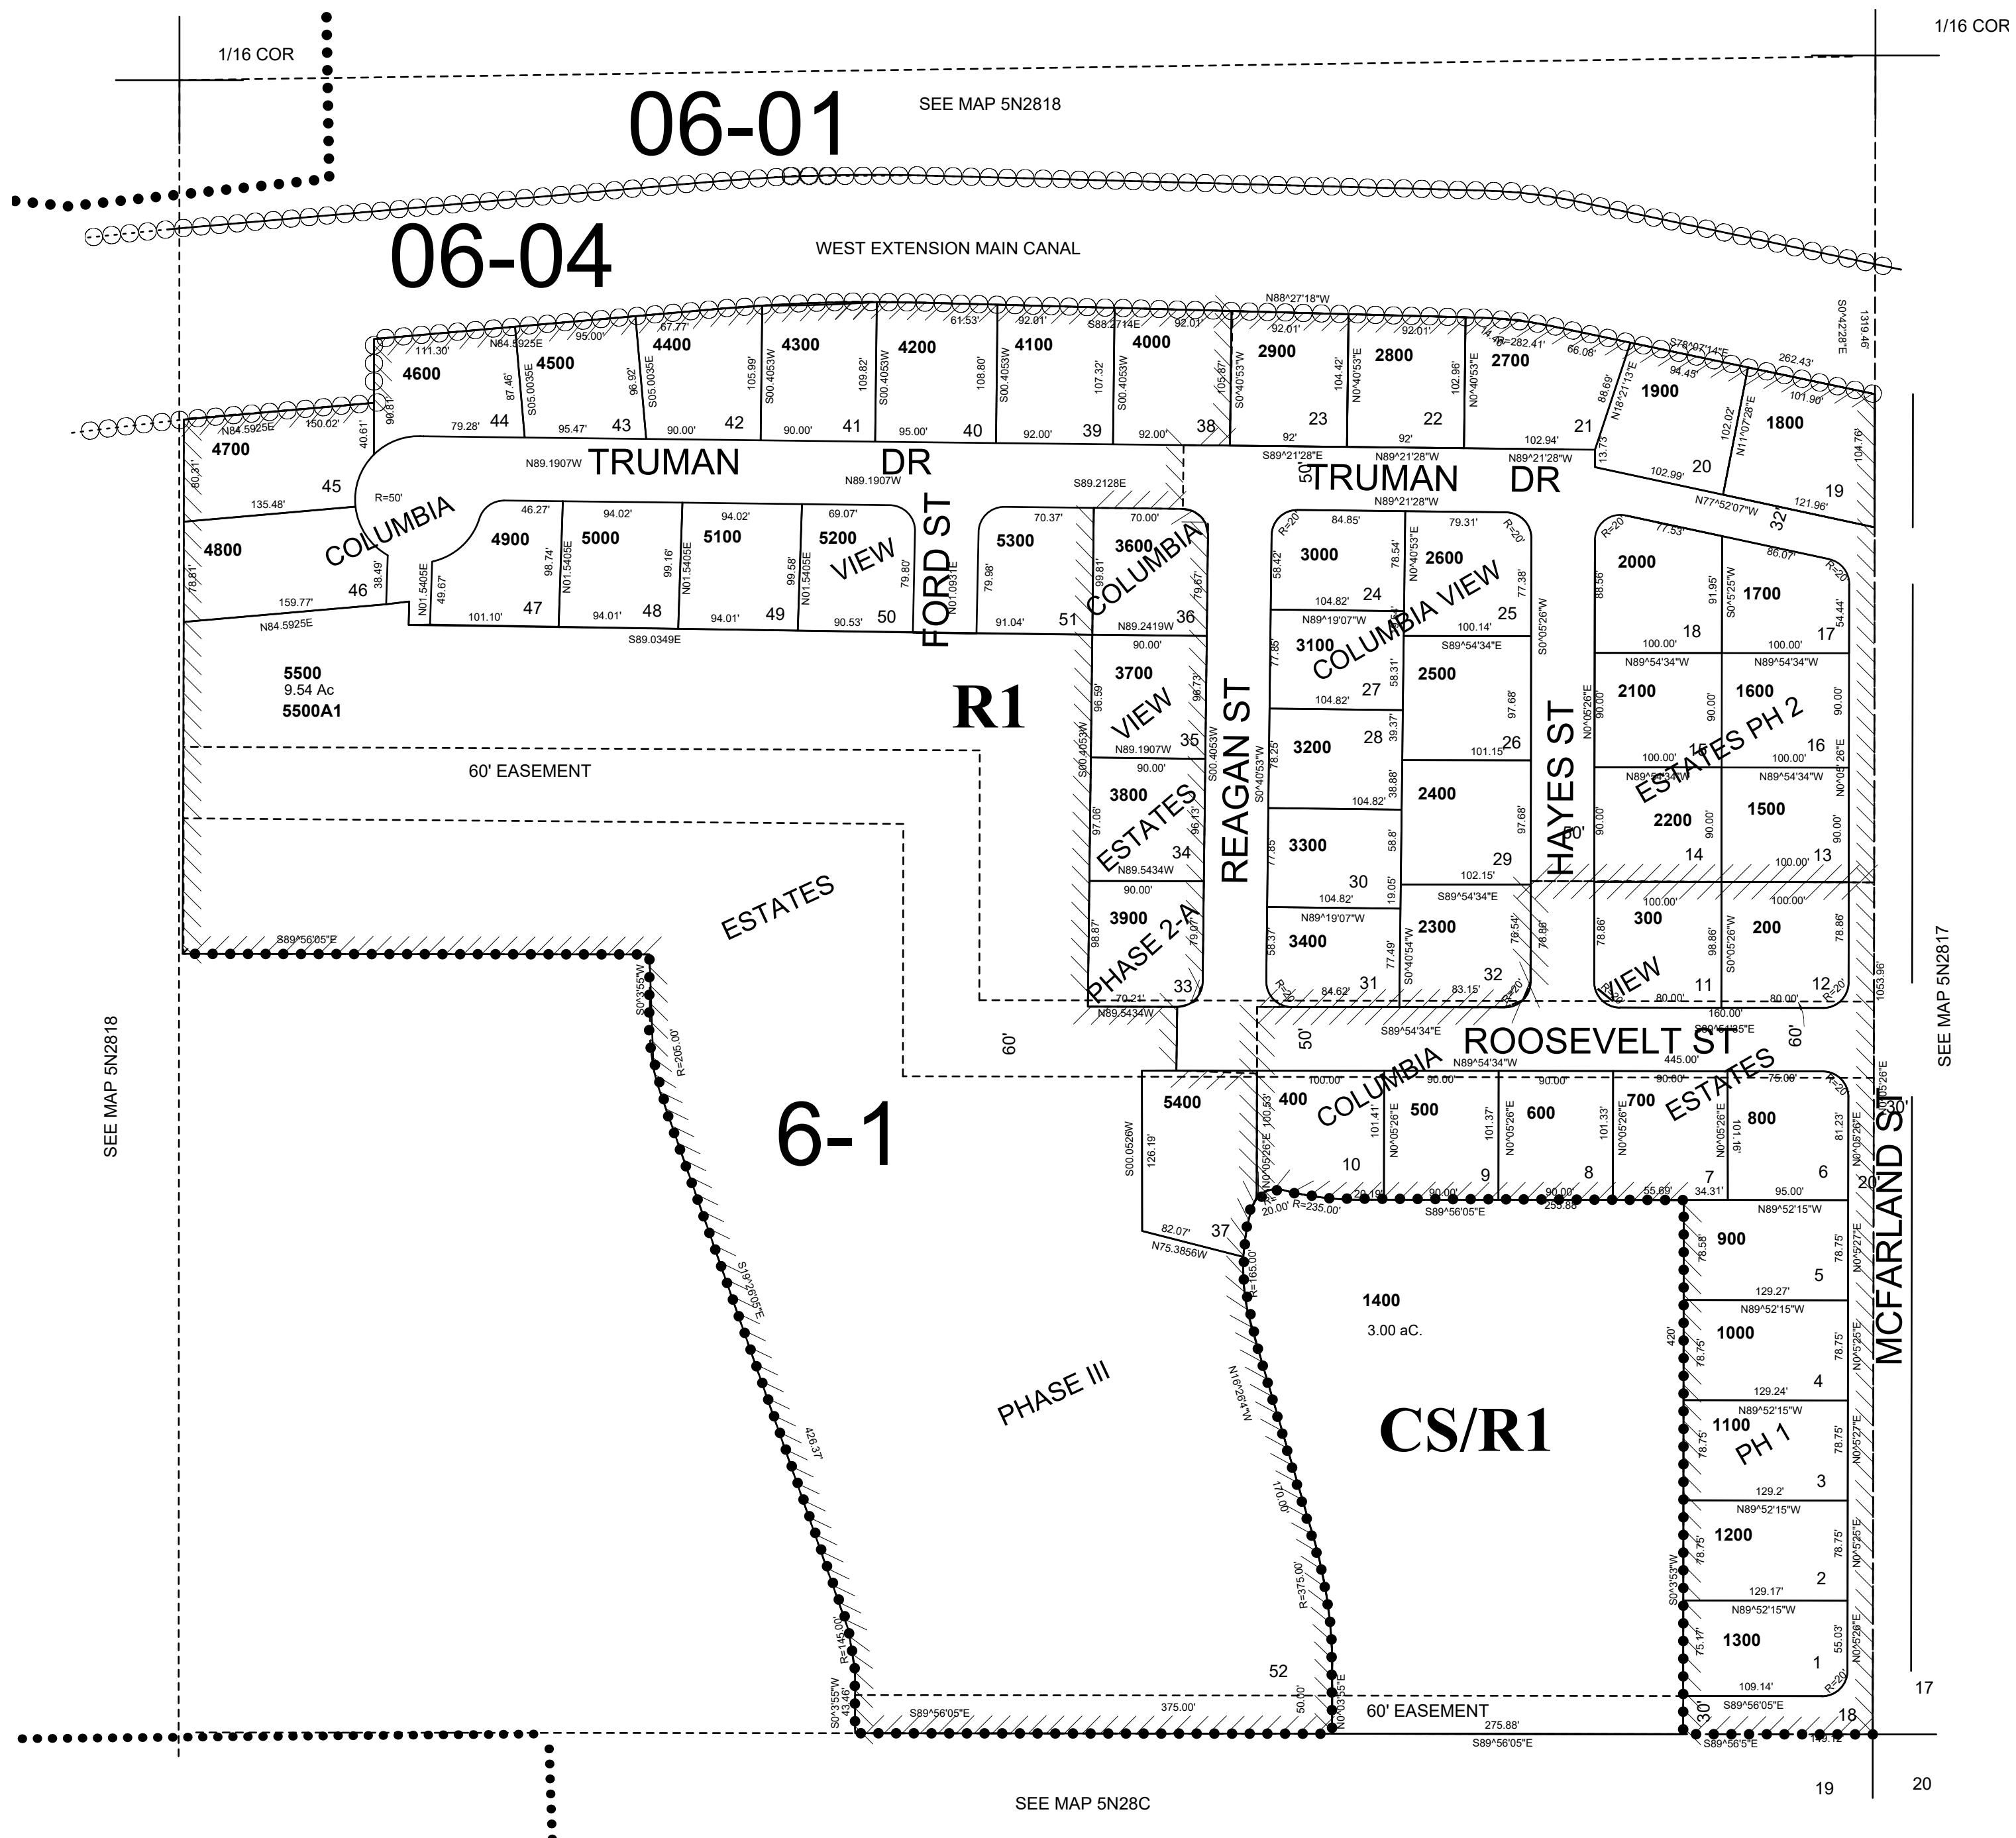

06-01

06-04

6-1

SEE MAP 5N2818

1/16 COR

WEST EXTENSION MAIN CANAL

R1

PHASE III

CS/R1

5N2818DD

SEE MAP 5N28C

SEE MAP 5N2817

SEE MAP 5N2818

17

19 20