


This map was prepared for Assessment purposes only.

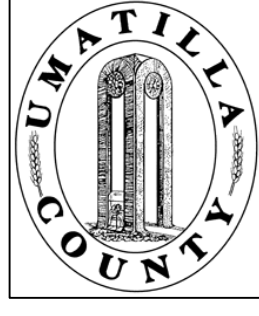

# SW 1/4 SW 1/4 SEC 20 T 5N R 28E WM UMATILLA COUNTY, OR

6/6/20


## 5N 28 20CC

AERIAL PHOTO NO. 1P-56-58 105 -107

CITY OF UMATILLA

SCALE: 1" =100'

SEE MAP 5N 28 20CB

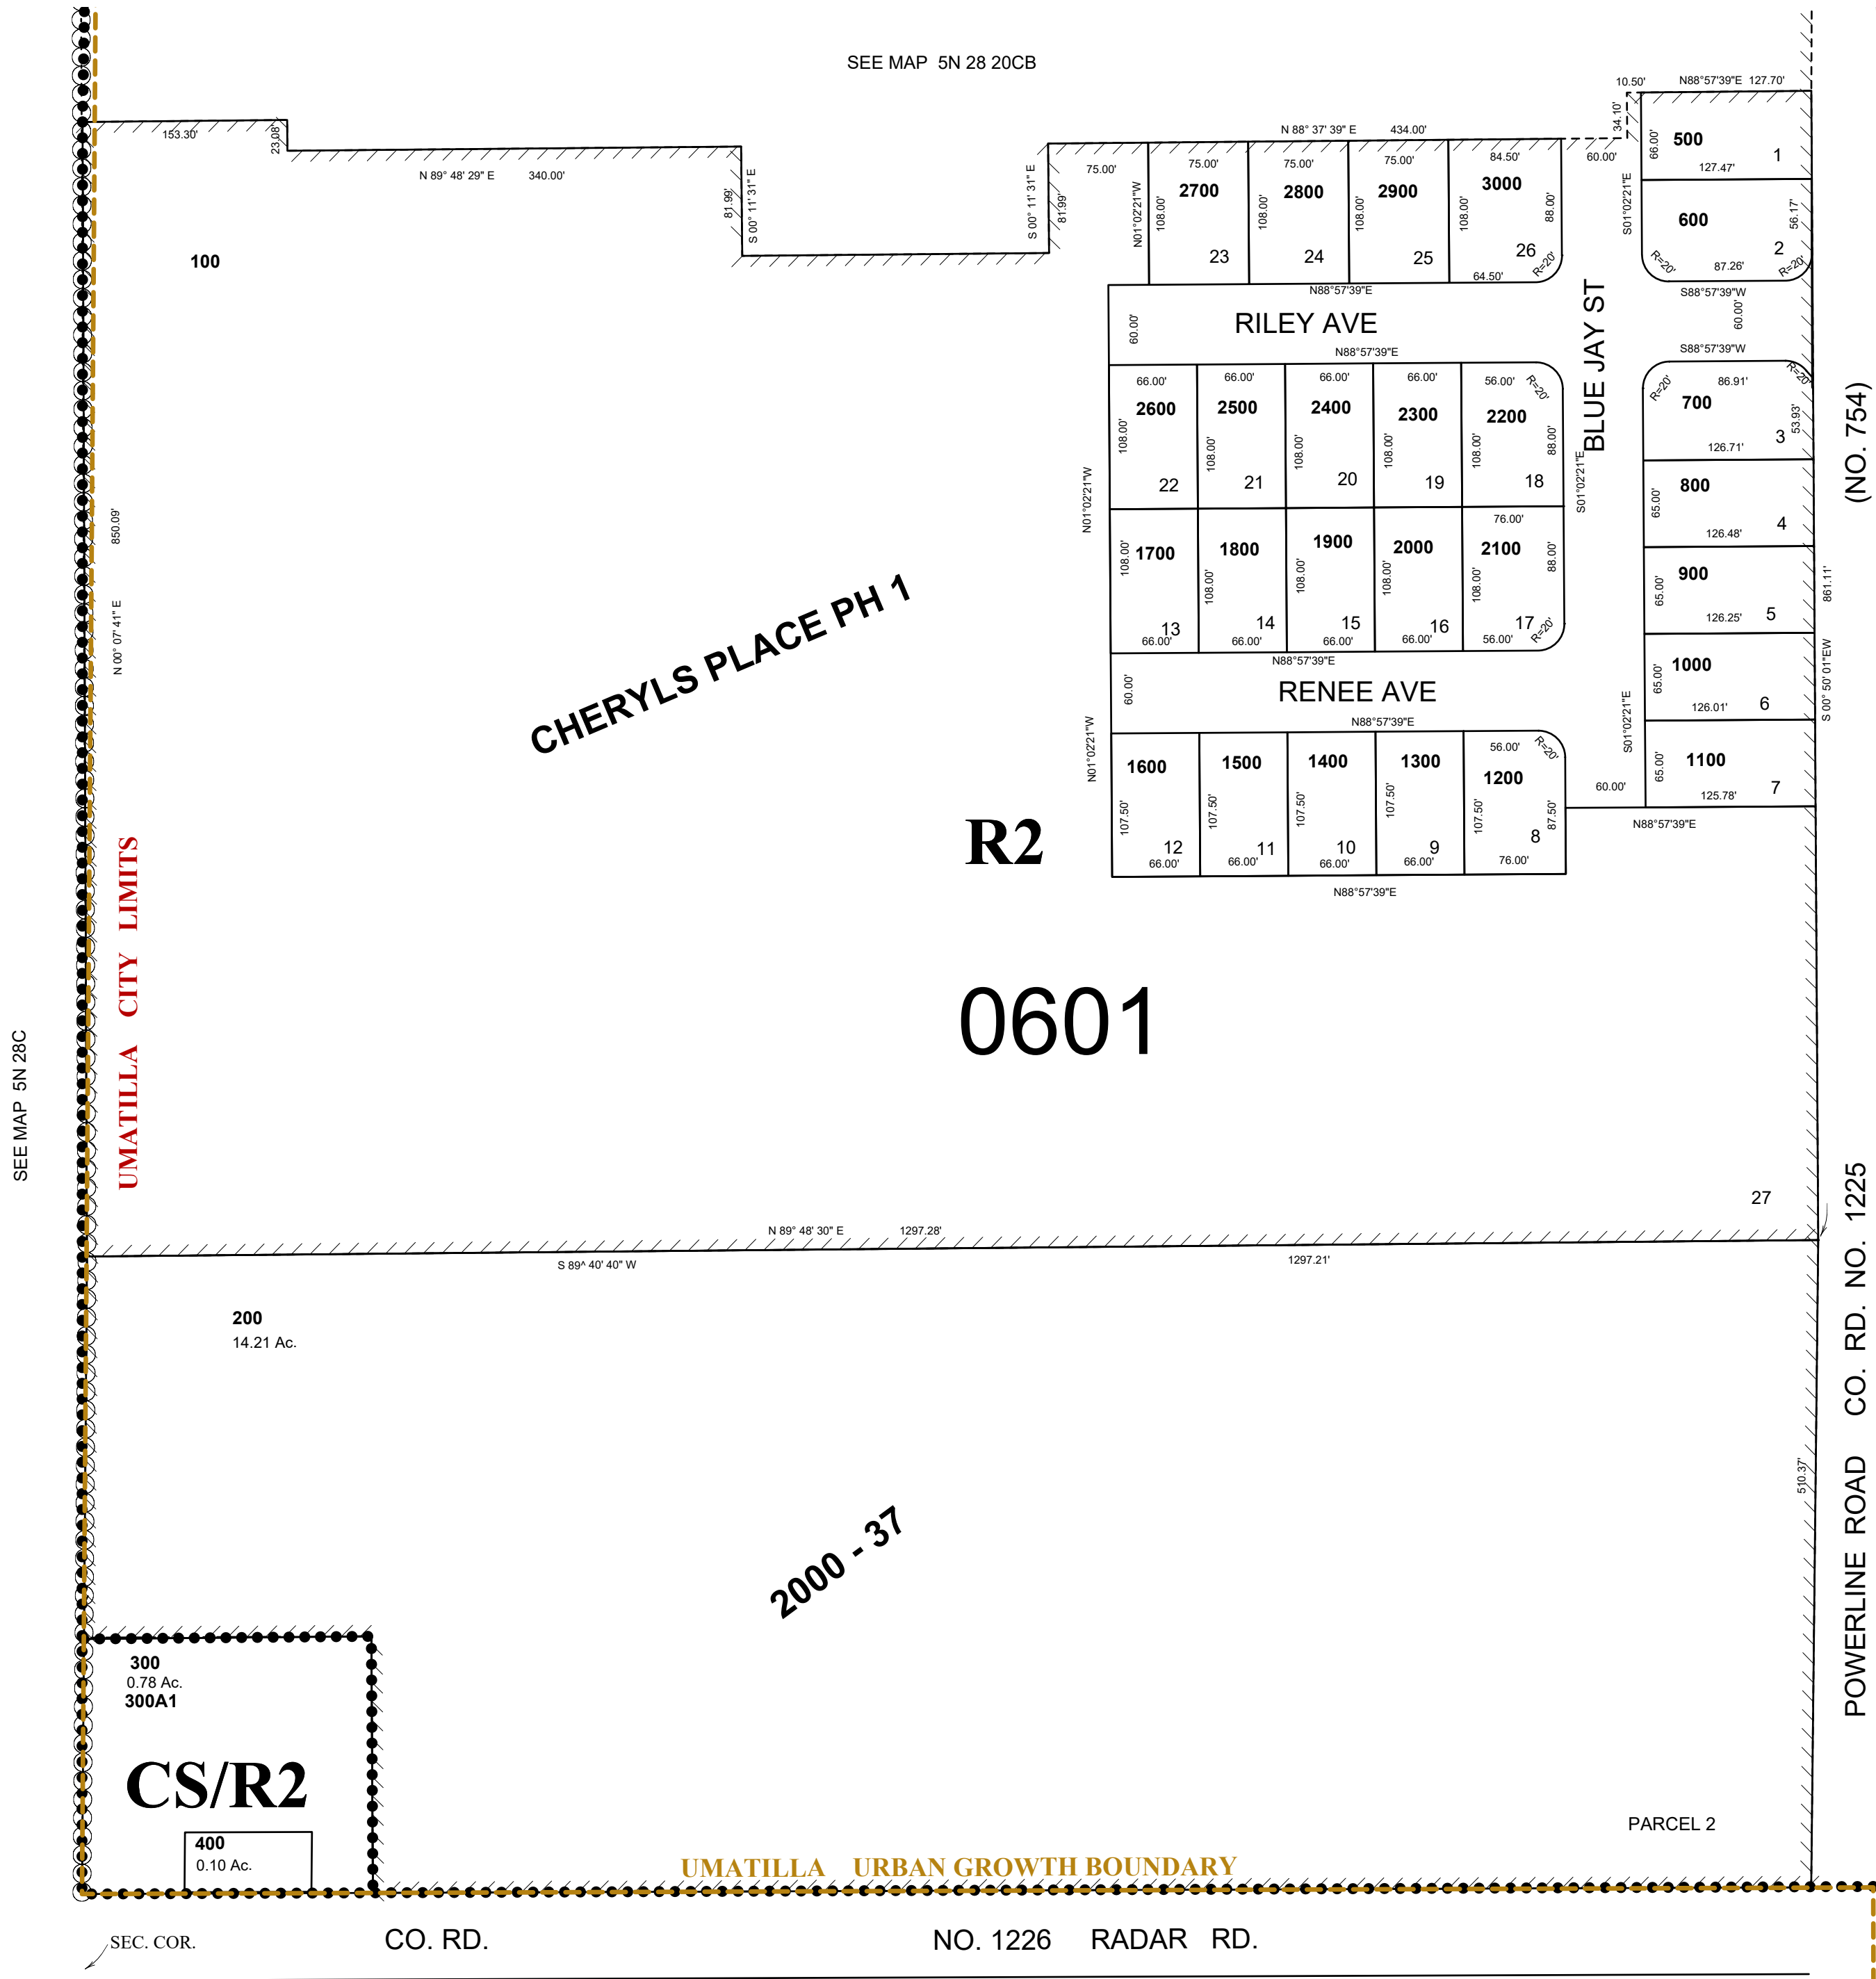

SEE MAP 5N 28 20

POWERLINE ROAD CO. RD. NO. 1225  
(NO. 754)

## 5N 28 20CC

SEE MAP 5N 28C