


This map was prepared for Assessment purposes only.

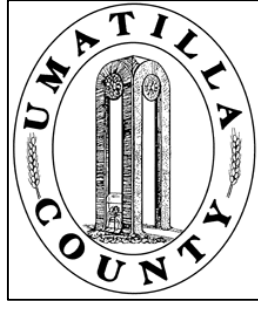


SW1/4 SEC 26 T 5N R 28 E WM
UMATILLA COUNTY, OR
SCALE: 1" =200'

12/01/03

5N2826C
AERIAL PHOTO NO. 1P-103

See Map 5N 28D

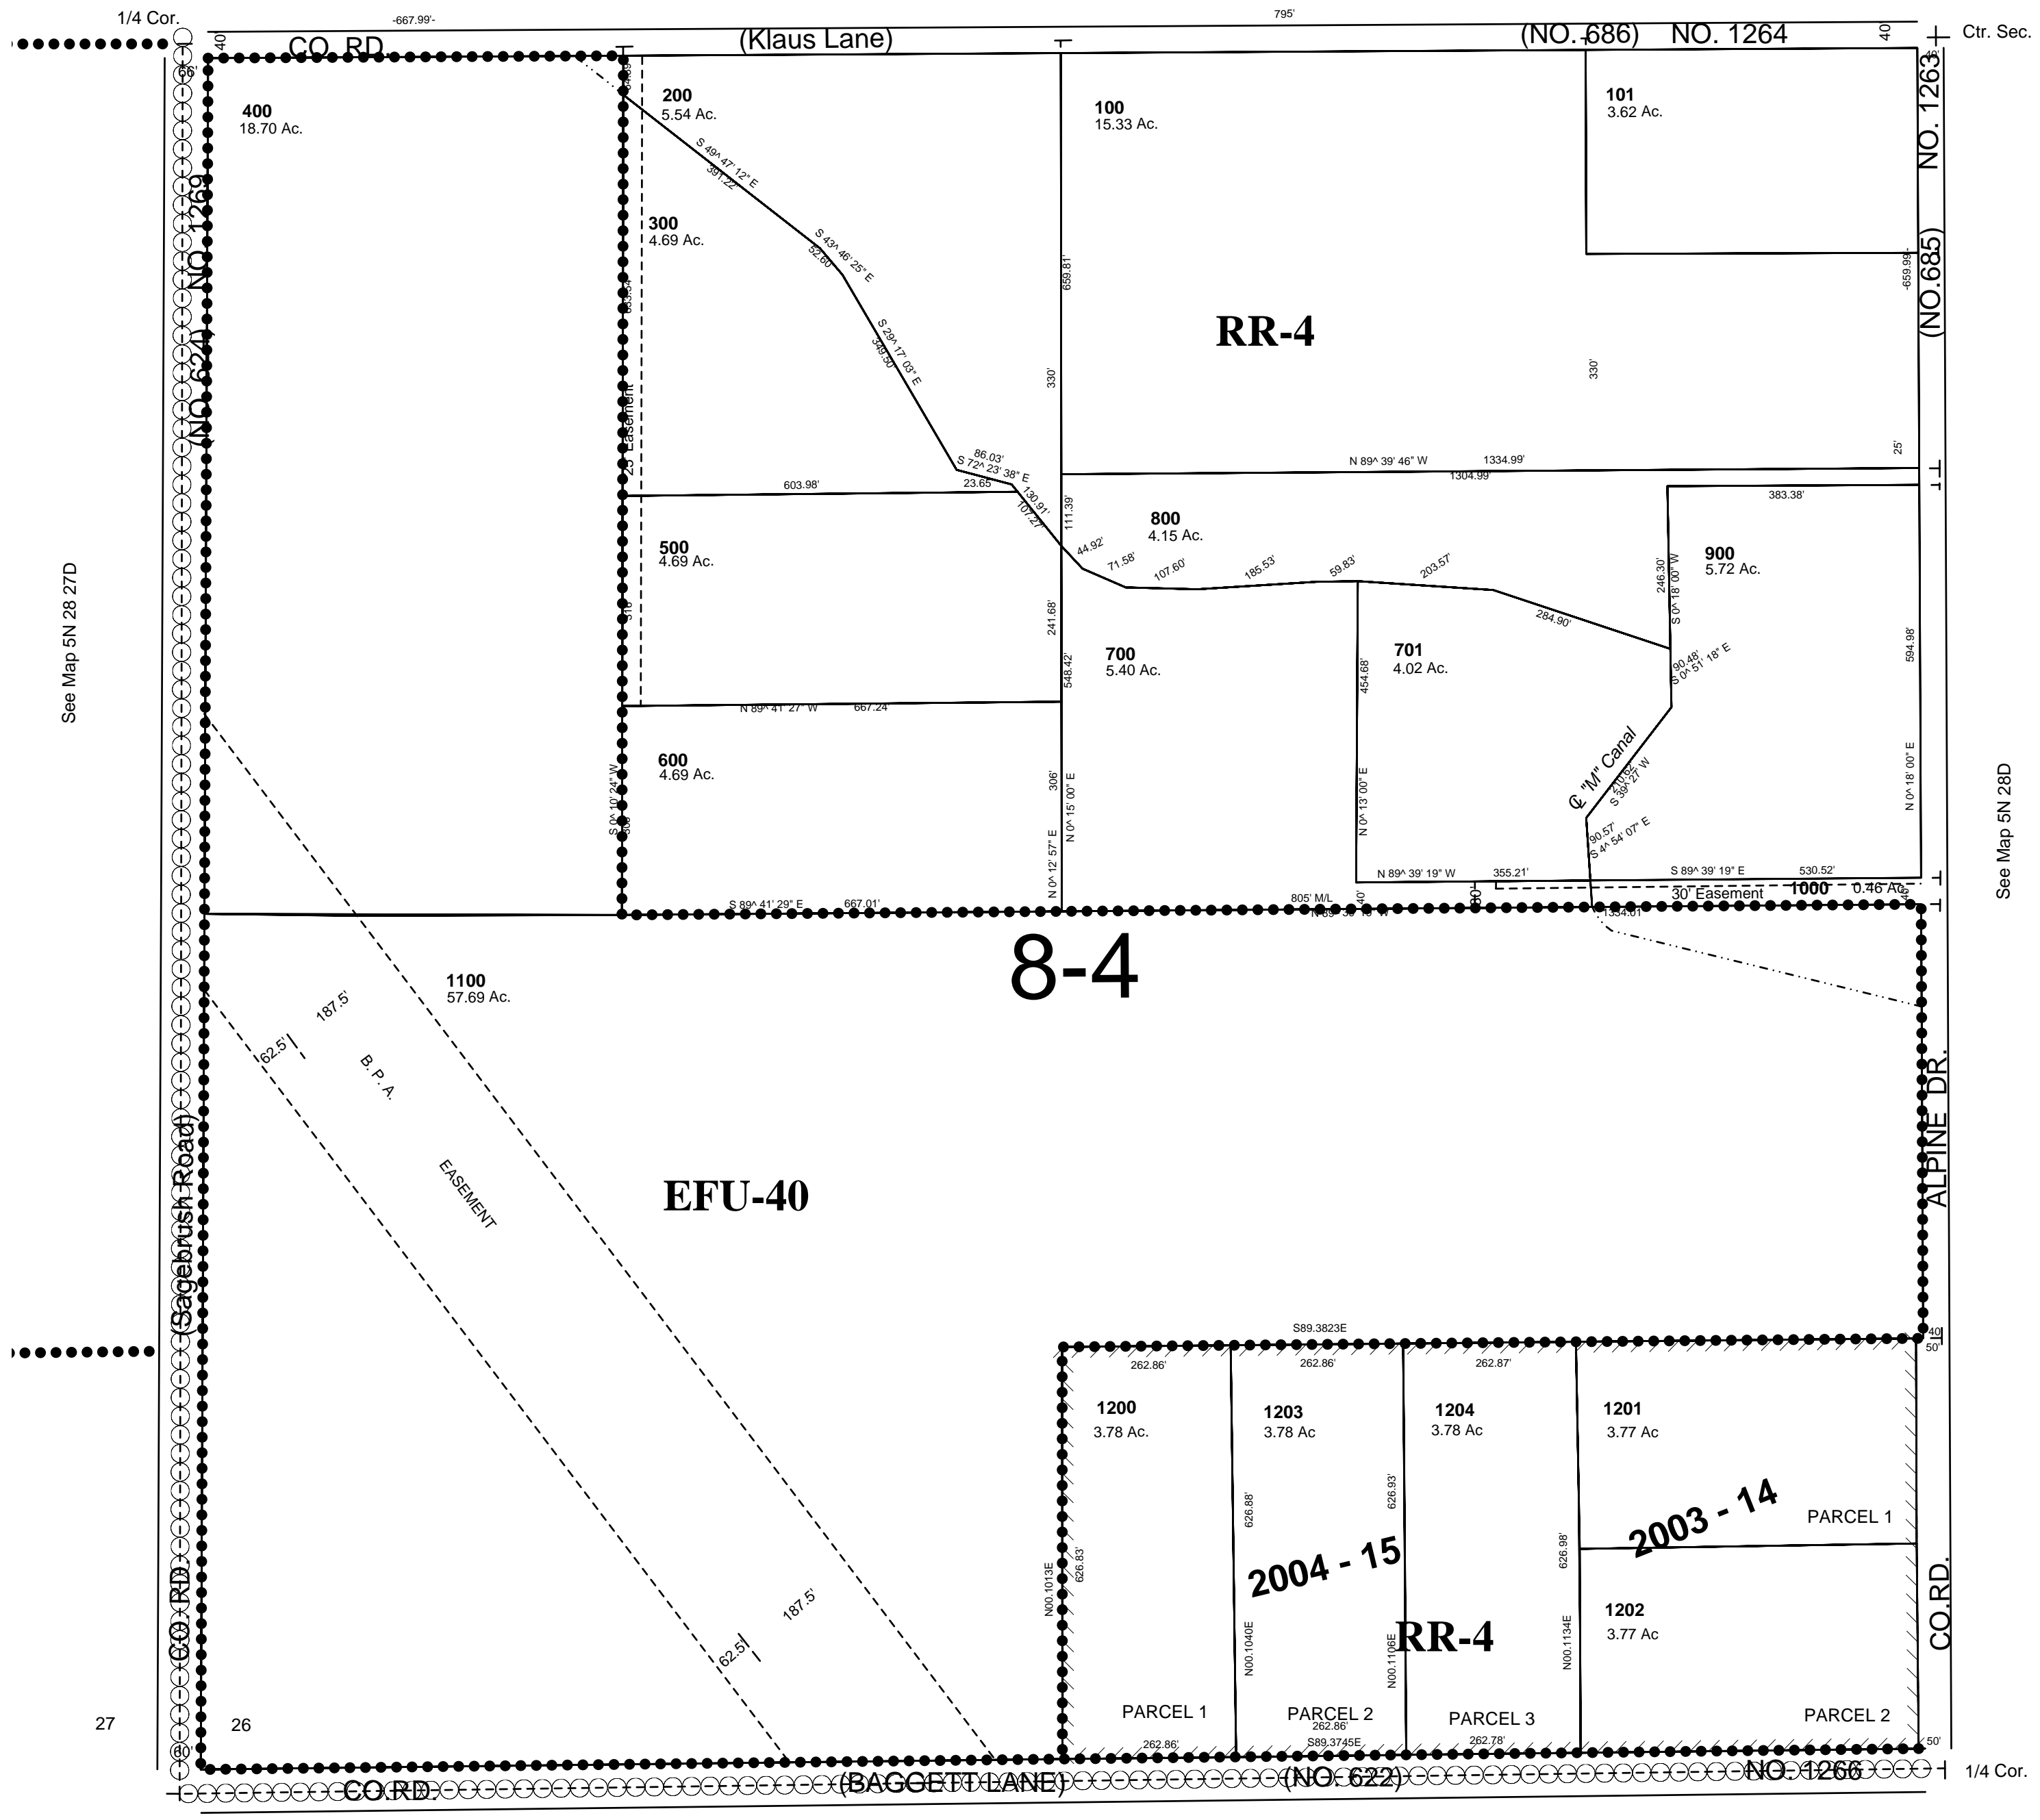

See Map 5N 28 27D

See Map 5N 28D

34

35

See Map 5N 28 35B

5N2826C