


This map was prepared for Assessment purposes only.

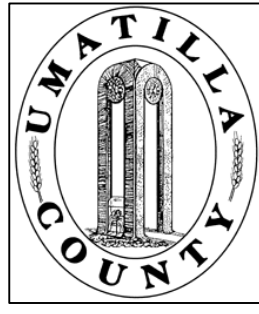


# NW1/4 SEC 27 T5N R28E WM UMATILLA COUNTY, OR

2/13/03

5N2827B

Aerial Photo No. 1P-104

SCALE: 1" = 200

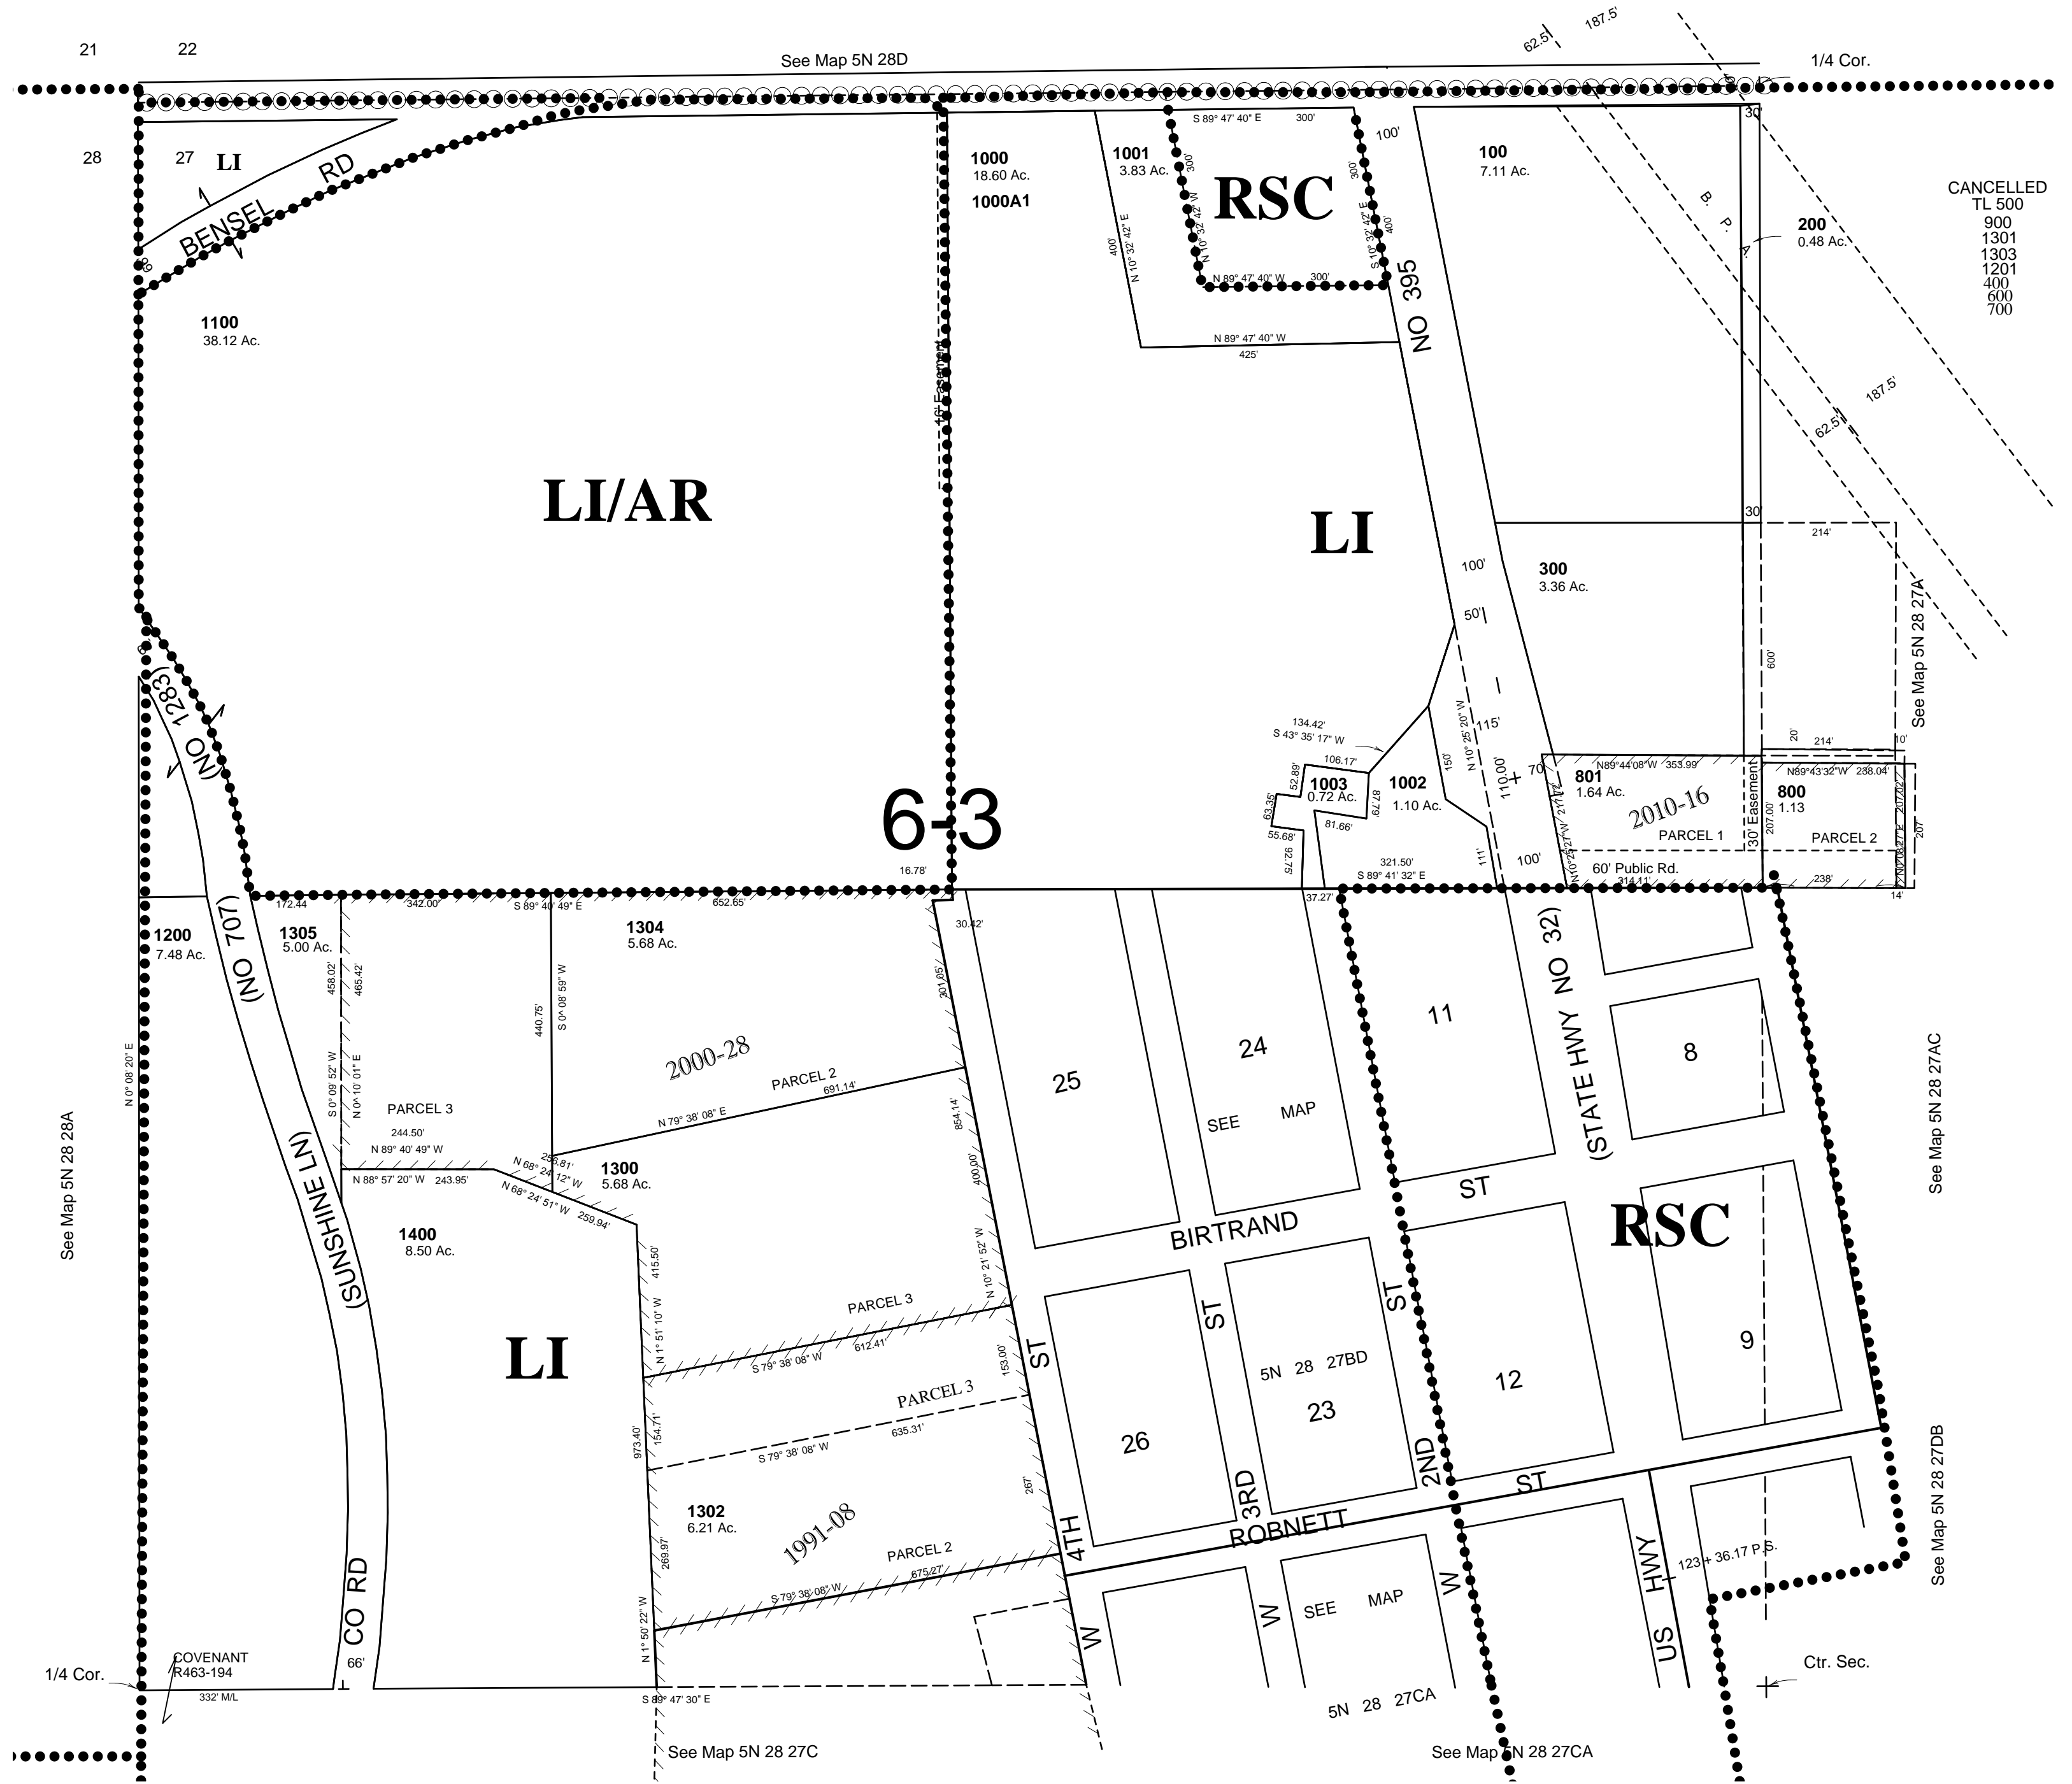

5N2827B