



This map was prepared for Assessment purposes only.

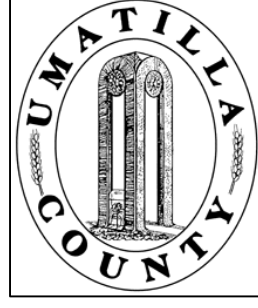

SW1/4 SEC 36 T5N R28E WM
UMATILLA COUNTY, OR
SCALE: 1" = 200'

5N2836C

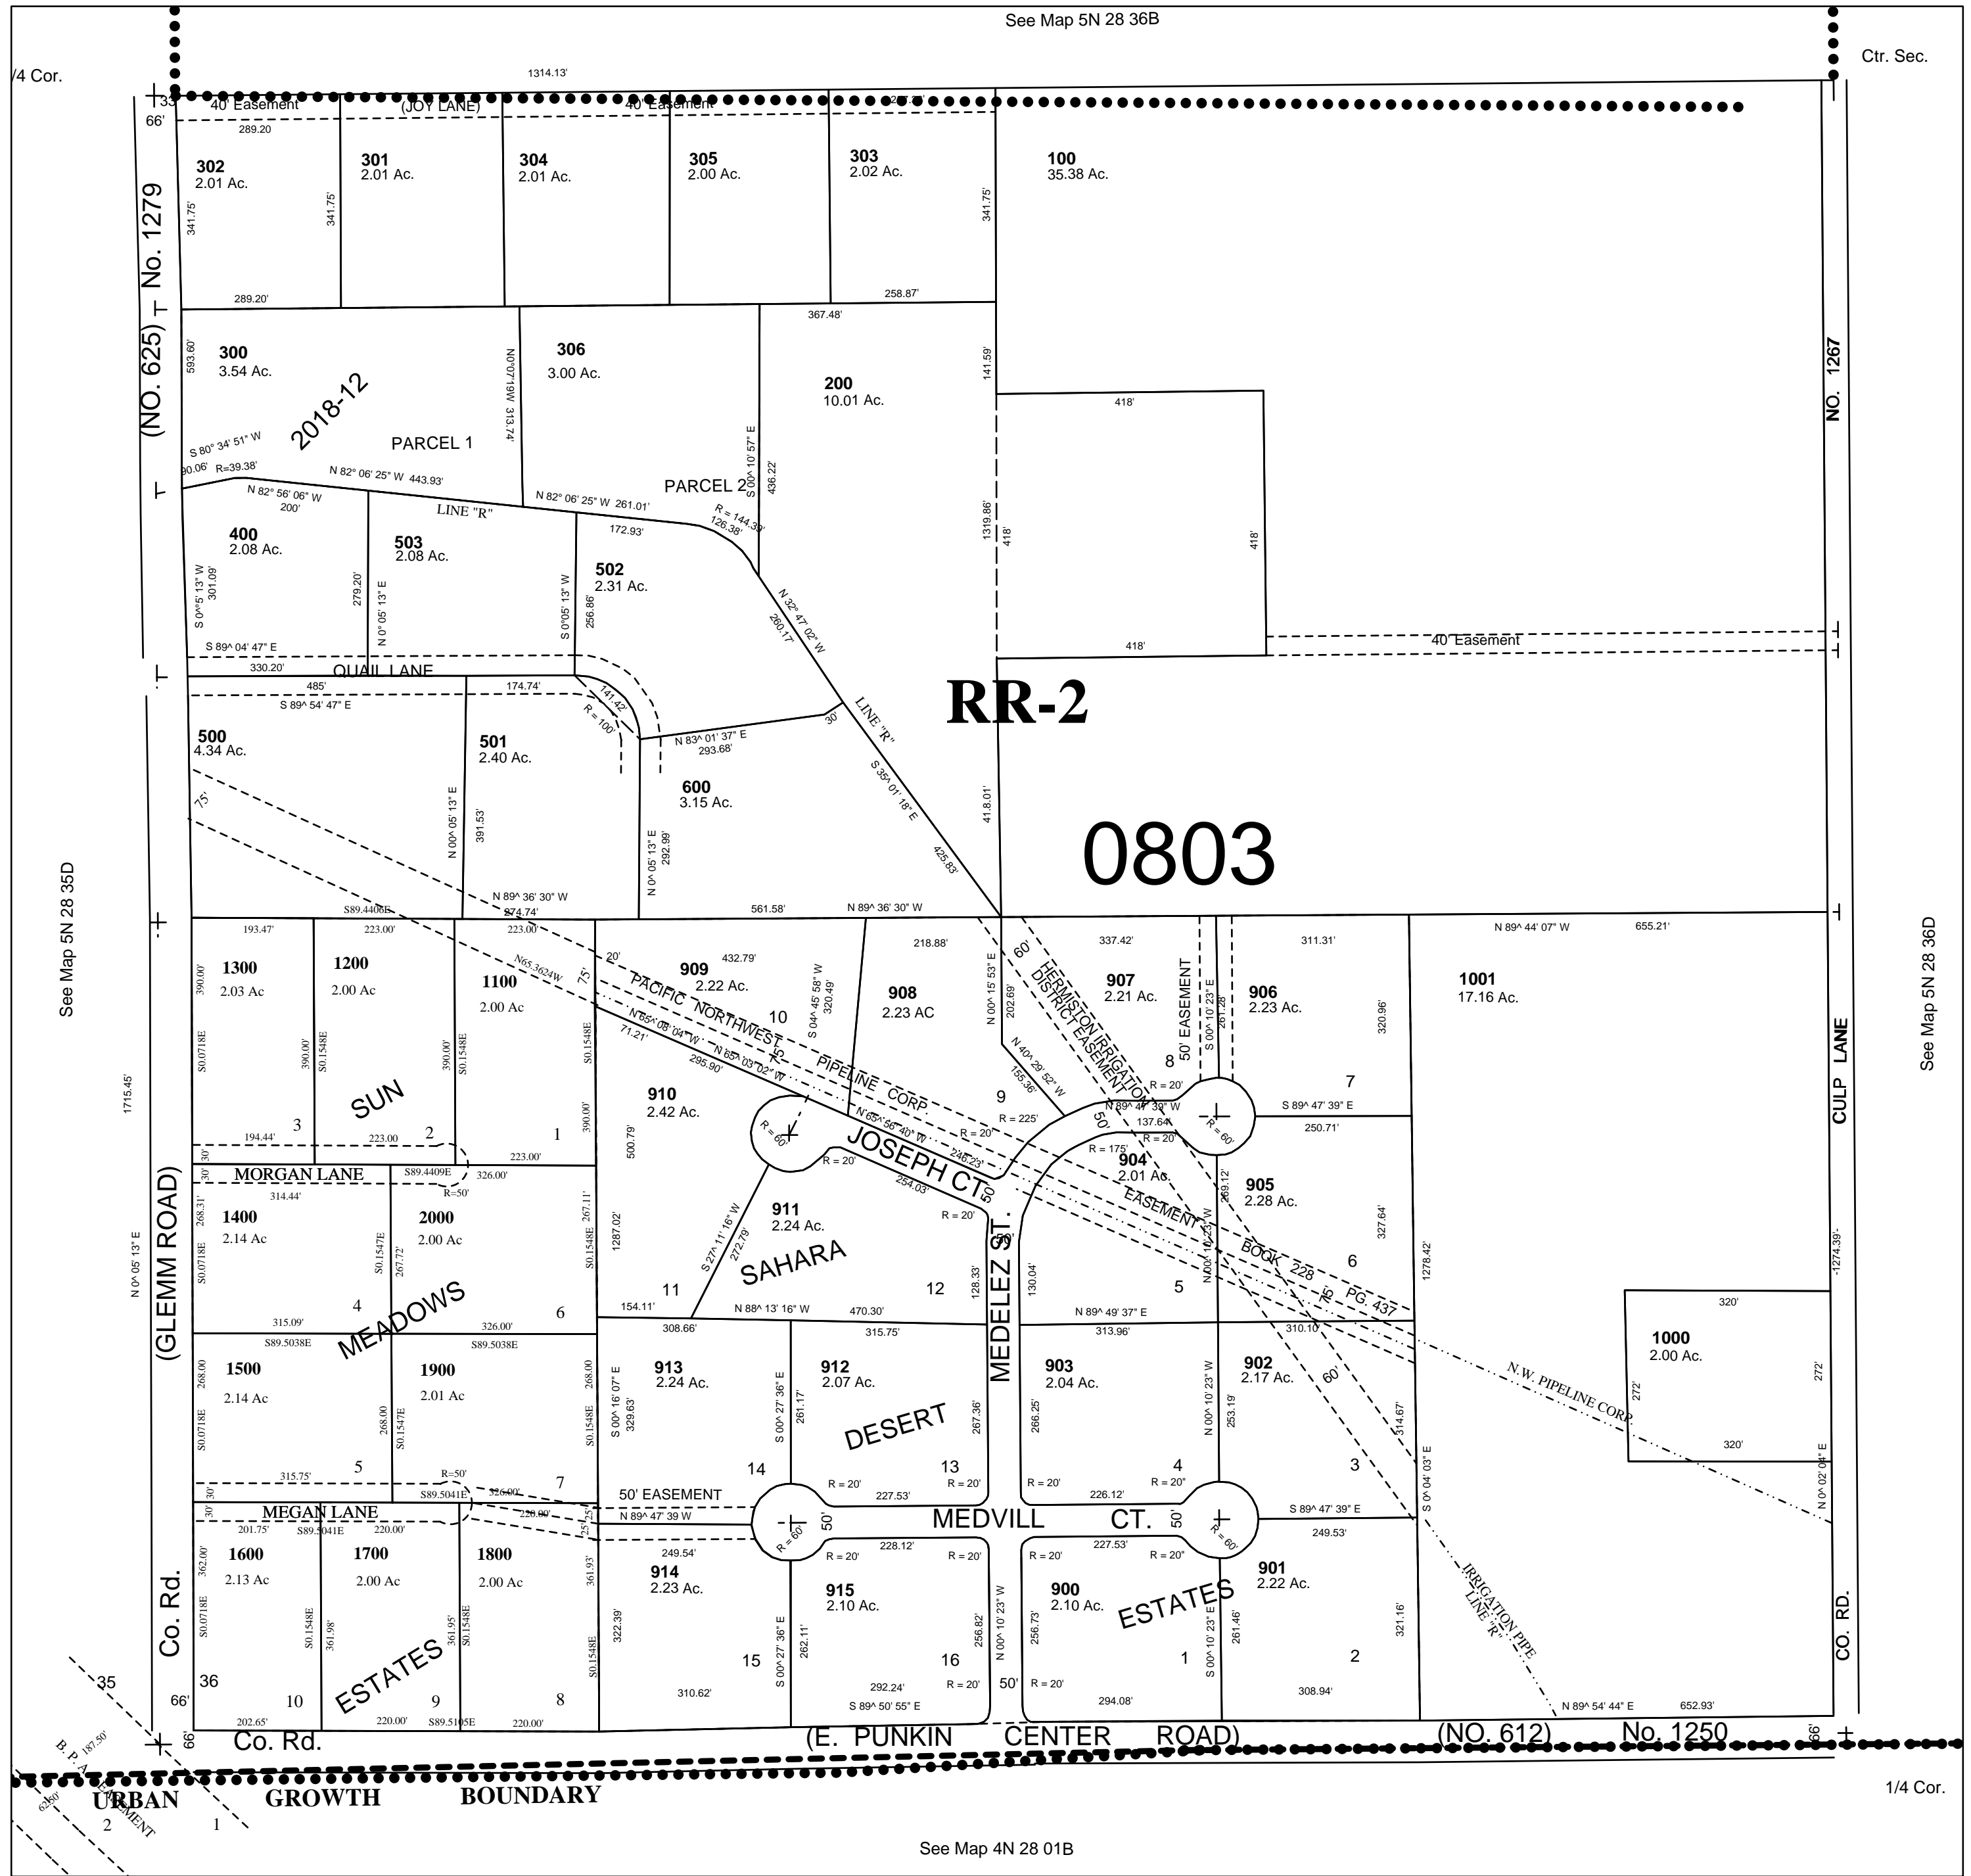

5N2836C