

This map was prepared for Assessment & Taxation purposes only and was NOT prepared nor is it suitable for legal, engineering or surveying purposes.



NW1/4 NW1/4 SEC 12 T 5N R 35E WM UMATILLA COUNTY

SCALE: 1" = 100'

5N3512BB

AERIAL PHOTO NO. 11P-82

CITY OF MILTON-FREEWATER

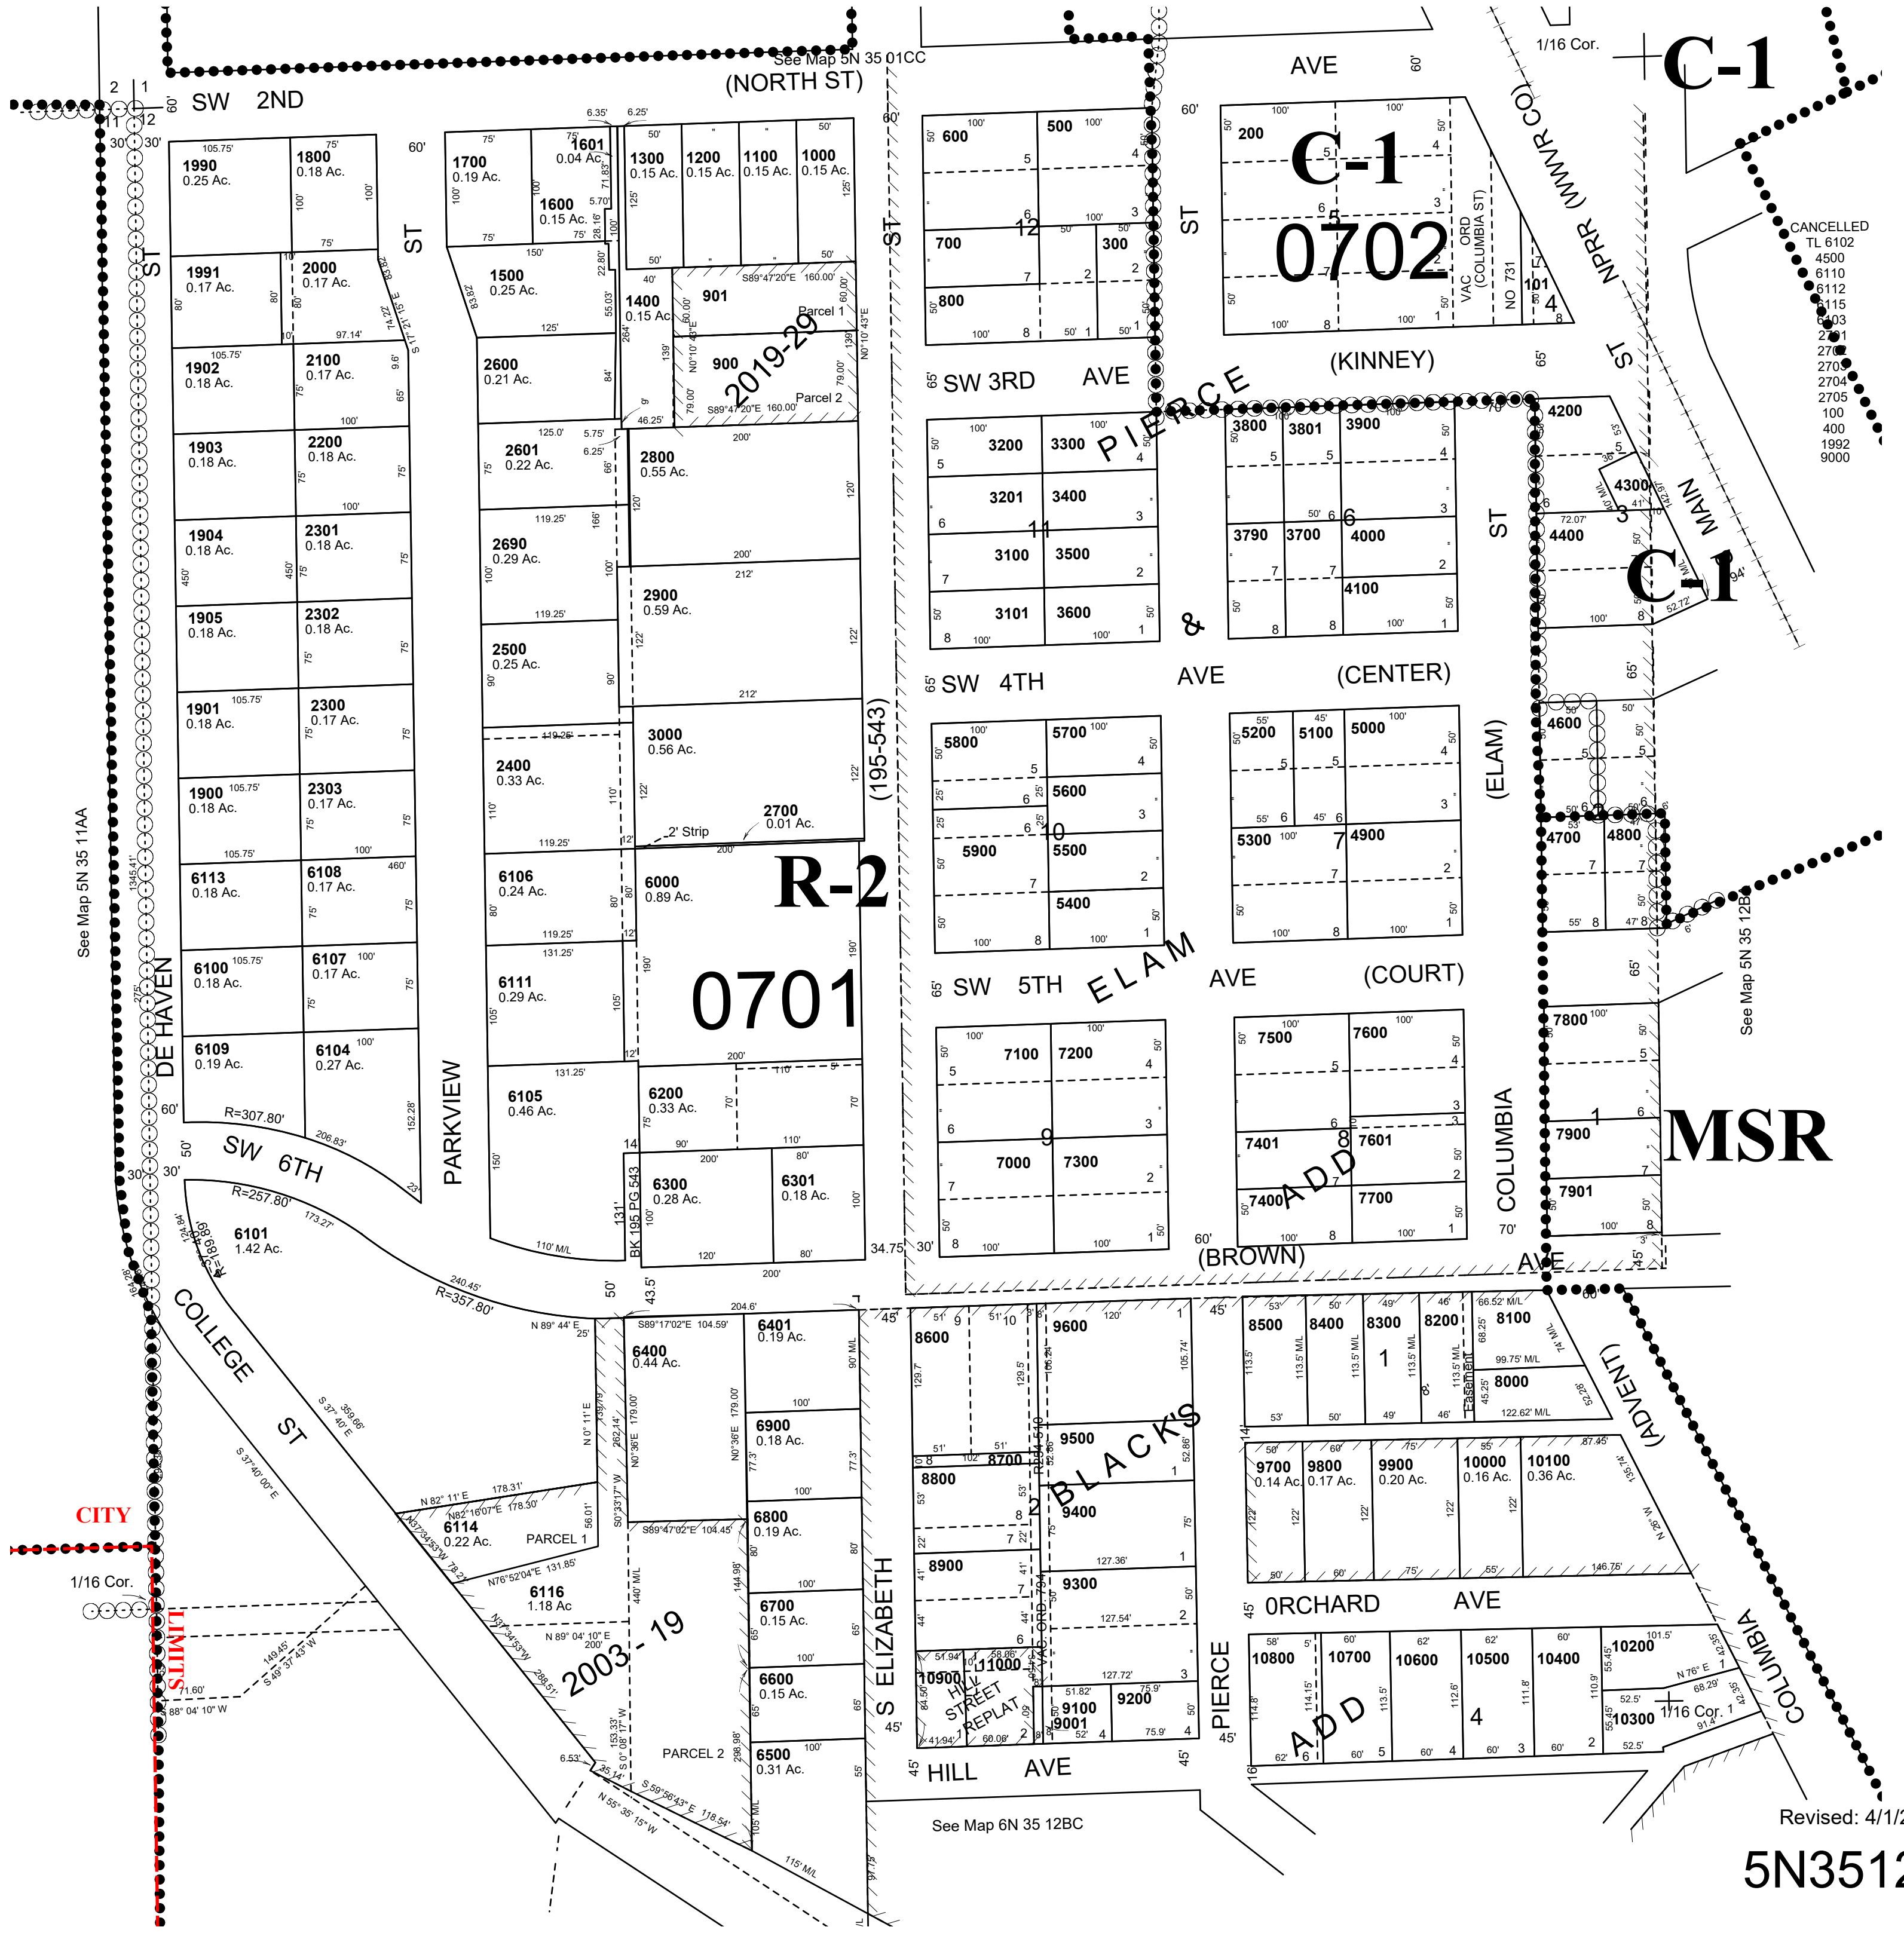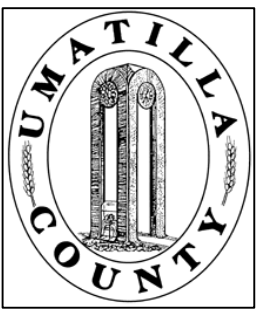

Revised: 4/1/20

5N3512BB