


This map was prepared for Assessment purposes only.

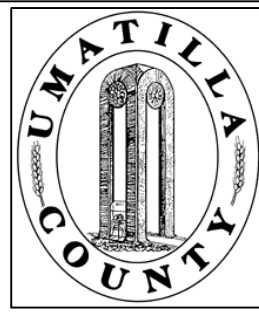

SE1/4 NW1/4 SEC 14 T 5N R 28E WM UMATILLA COUNTY, OR

SCALE: 1" = 100'

1-02-04

5N2814BD


CITY OF UMATILLA

McNary Townsite Div No 4

McNary Townsite Div No 7

Aerial Photo No. 1P-60

SEE MAP 5N 28 15BA

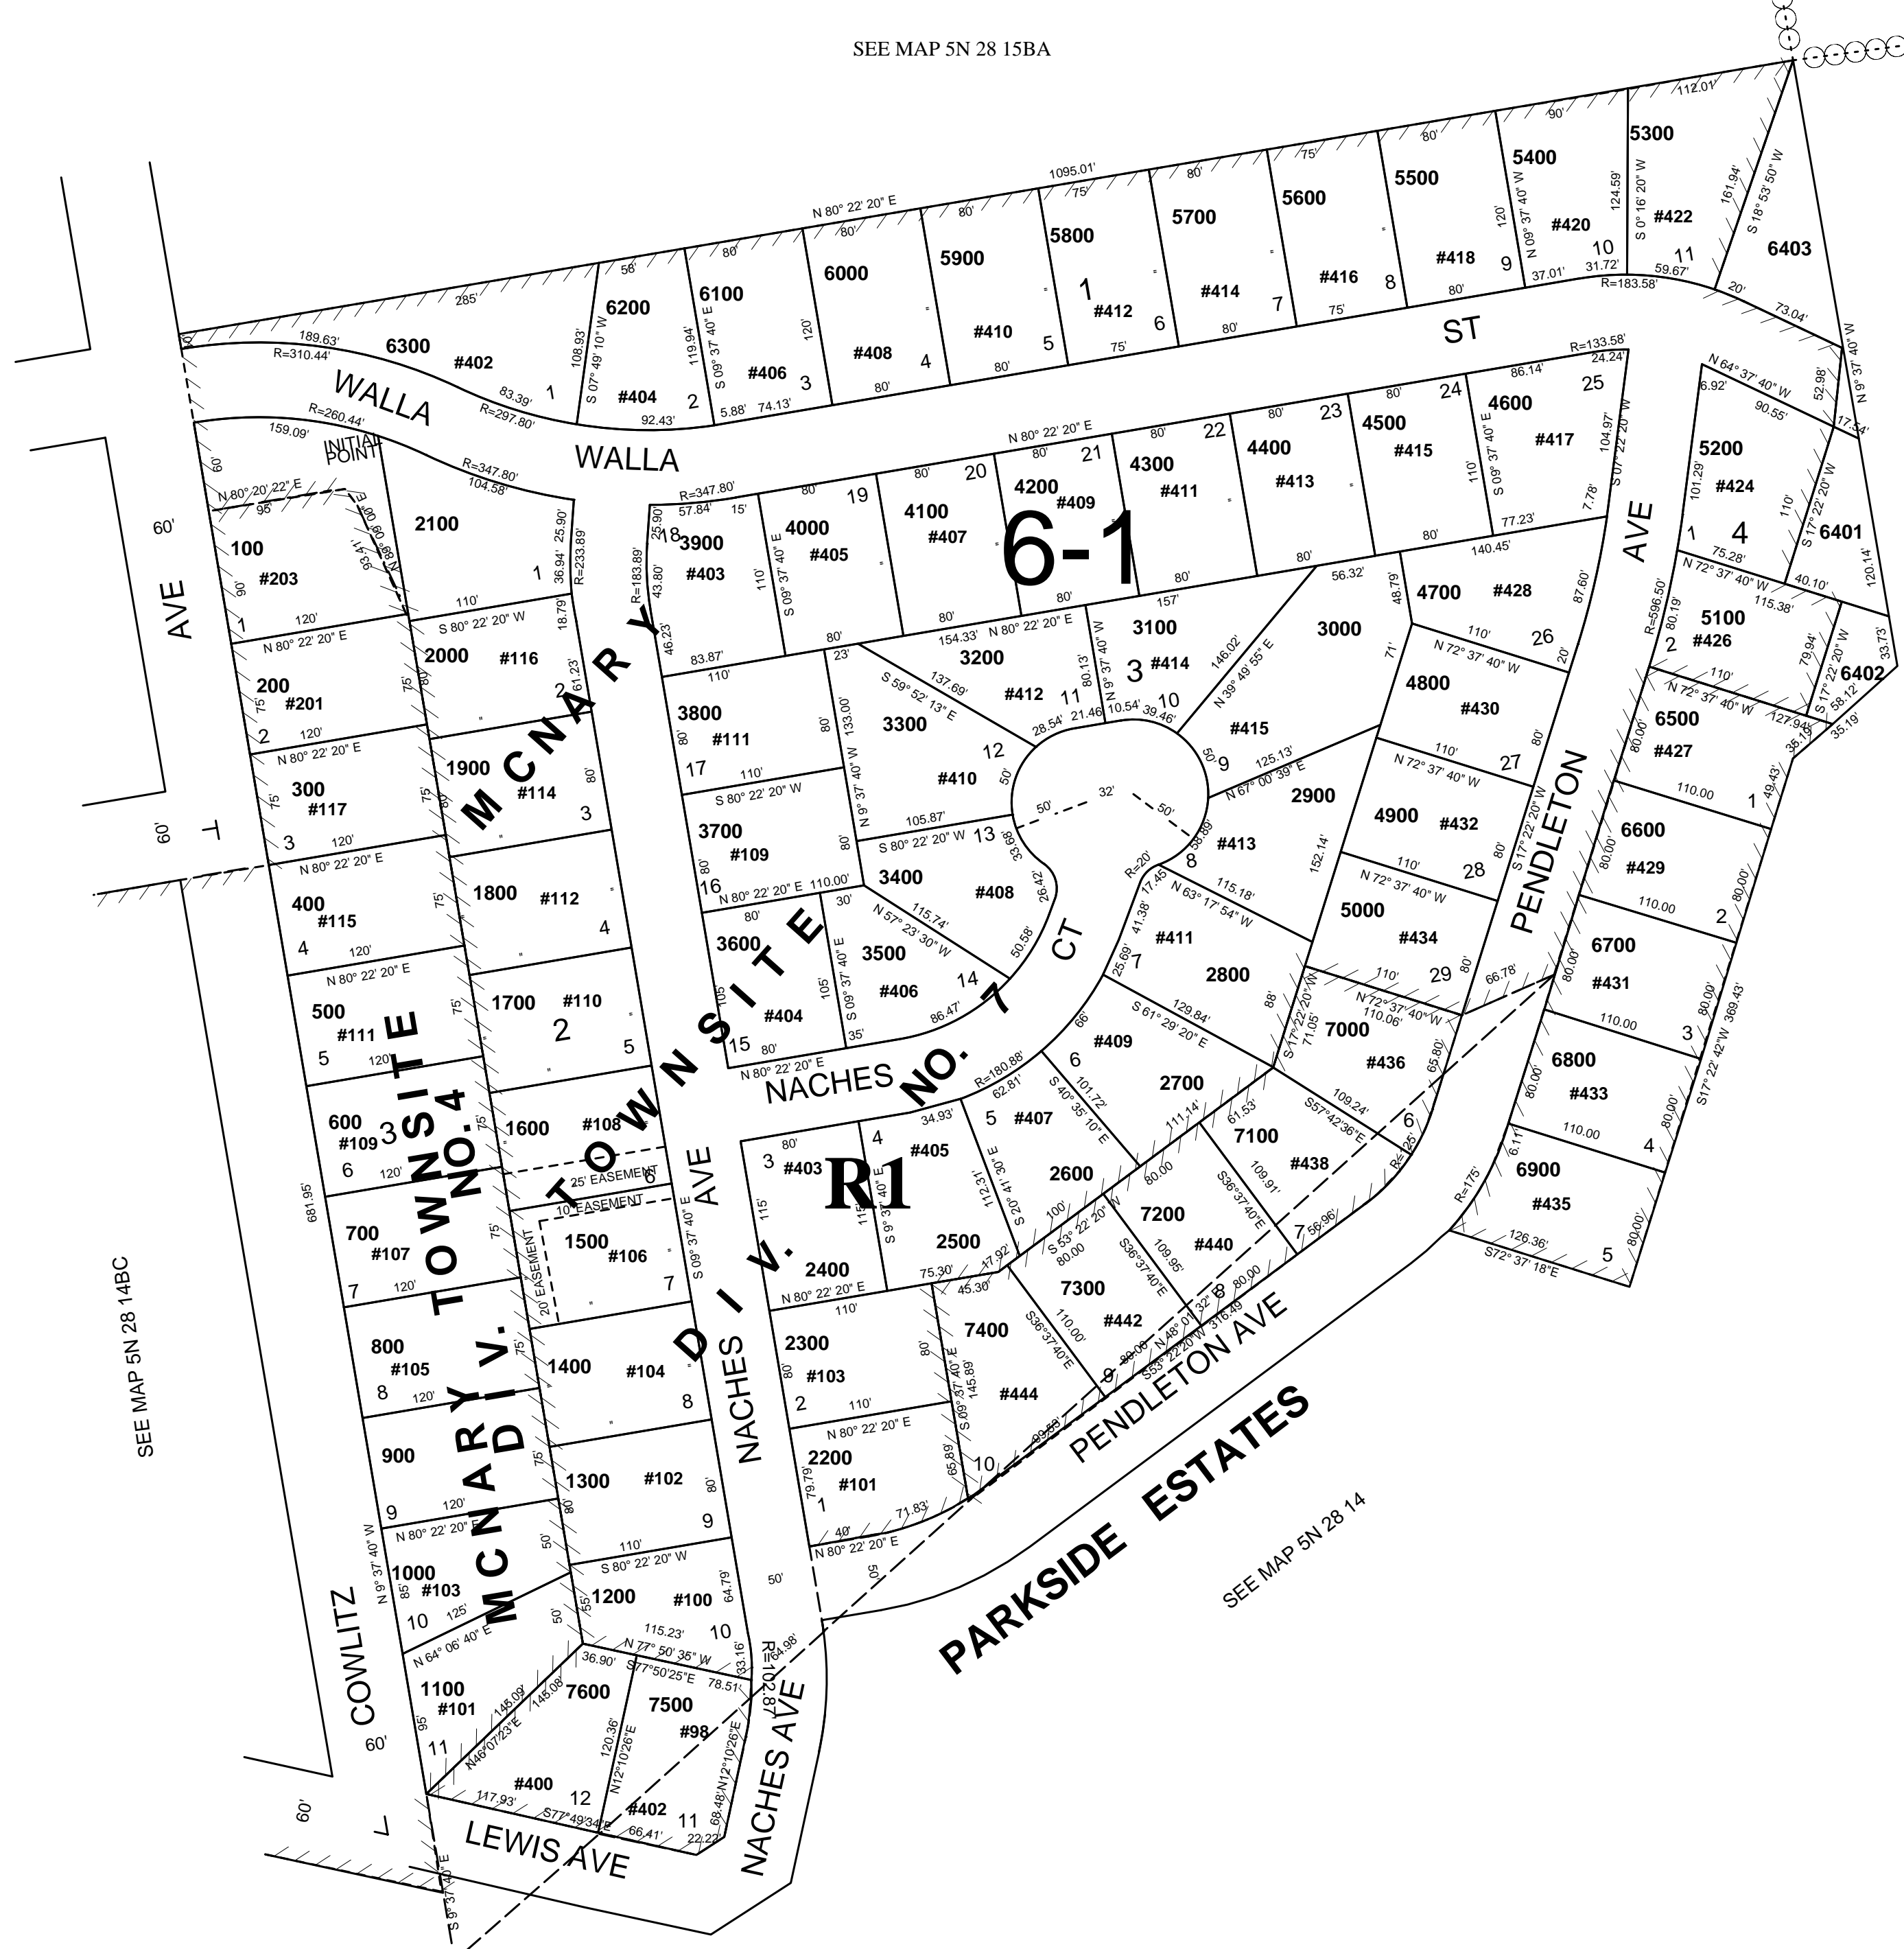

SEE MAP 5N 28 14BC

SEE MAP 5N 28 14

SEE MAP 5N 28 14

5N2814BD