


This map was prepared for Assessment purposes only.

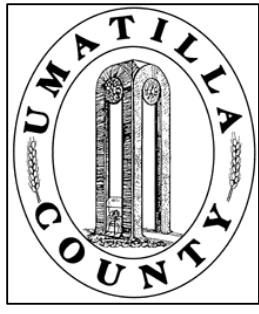

NW 1/4 NW 1/4 SEC 22 T 5N R 28 E WM UMATILLA COUNTY, OR


SCALE: 1" = 100'

9/24/03

5N2822BB

AERIAL PHOTO NO. NZ-1P-67

Umatilla Urban Growth Area

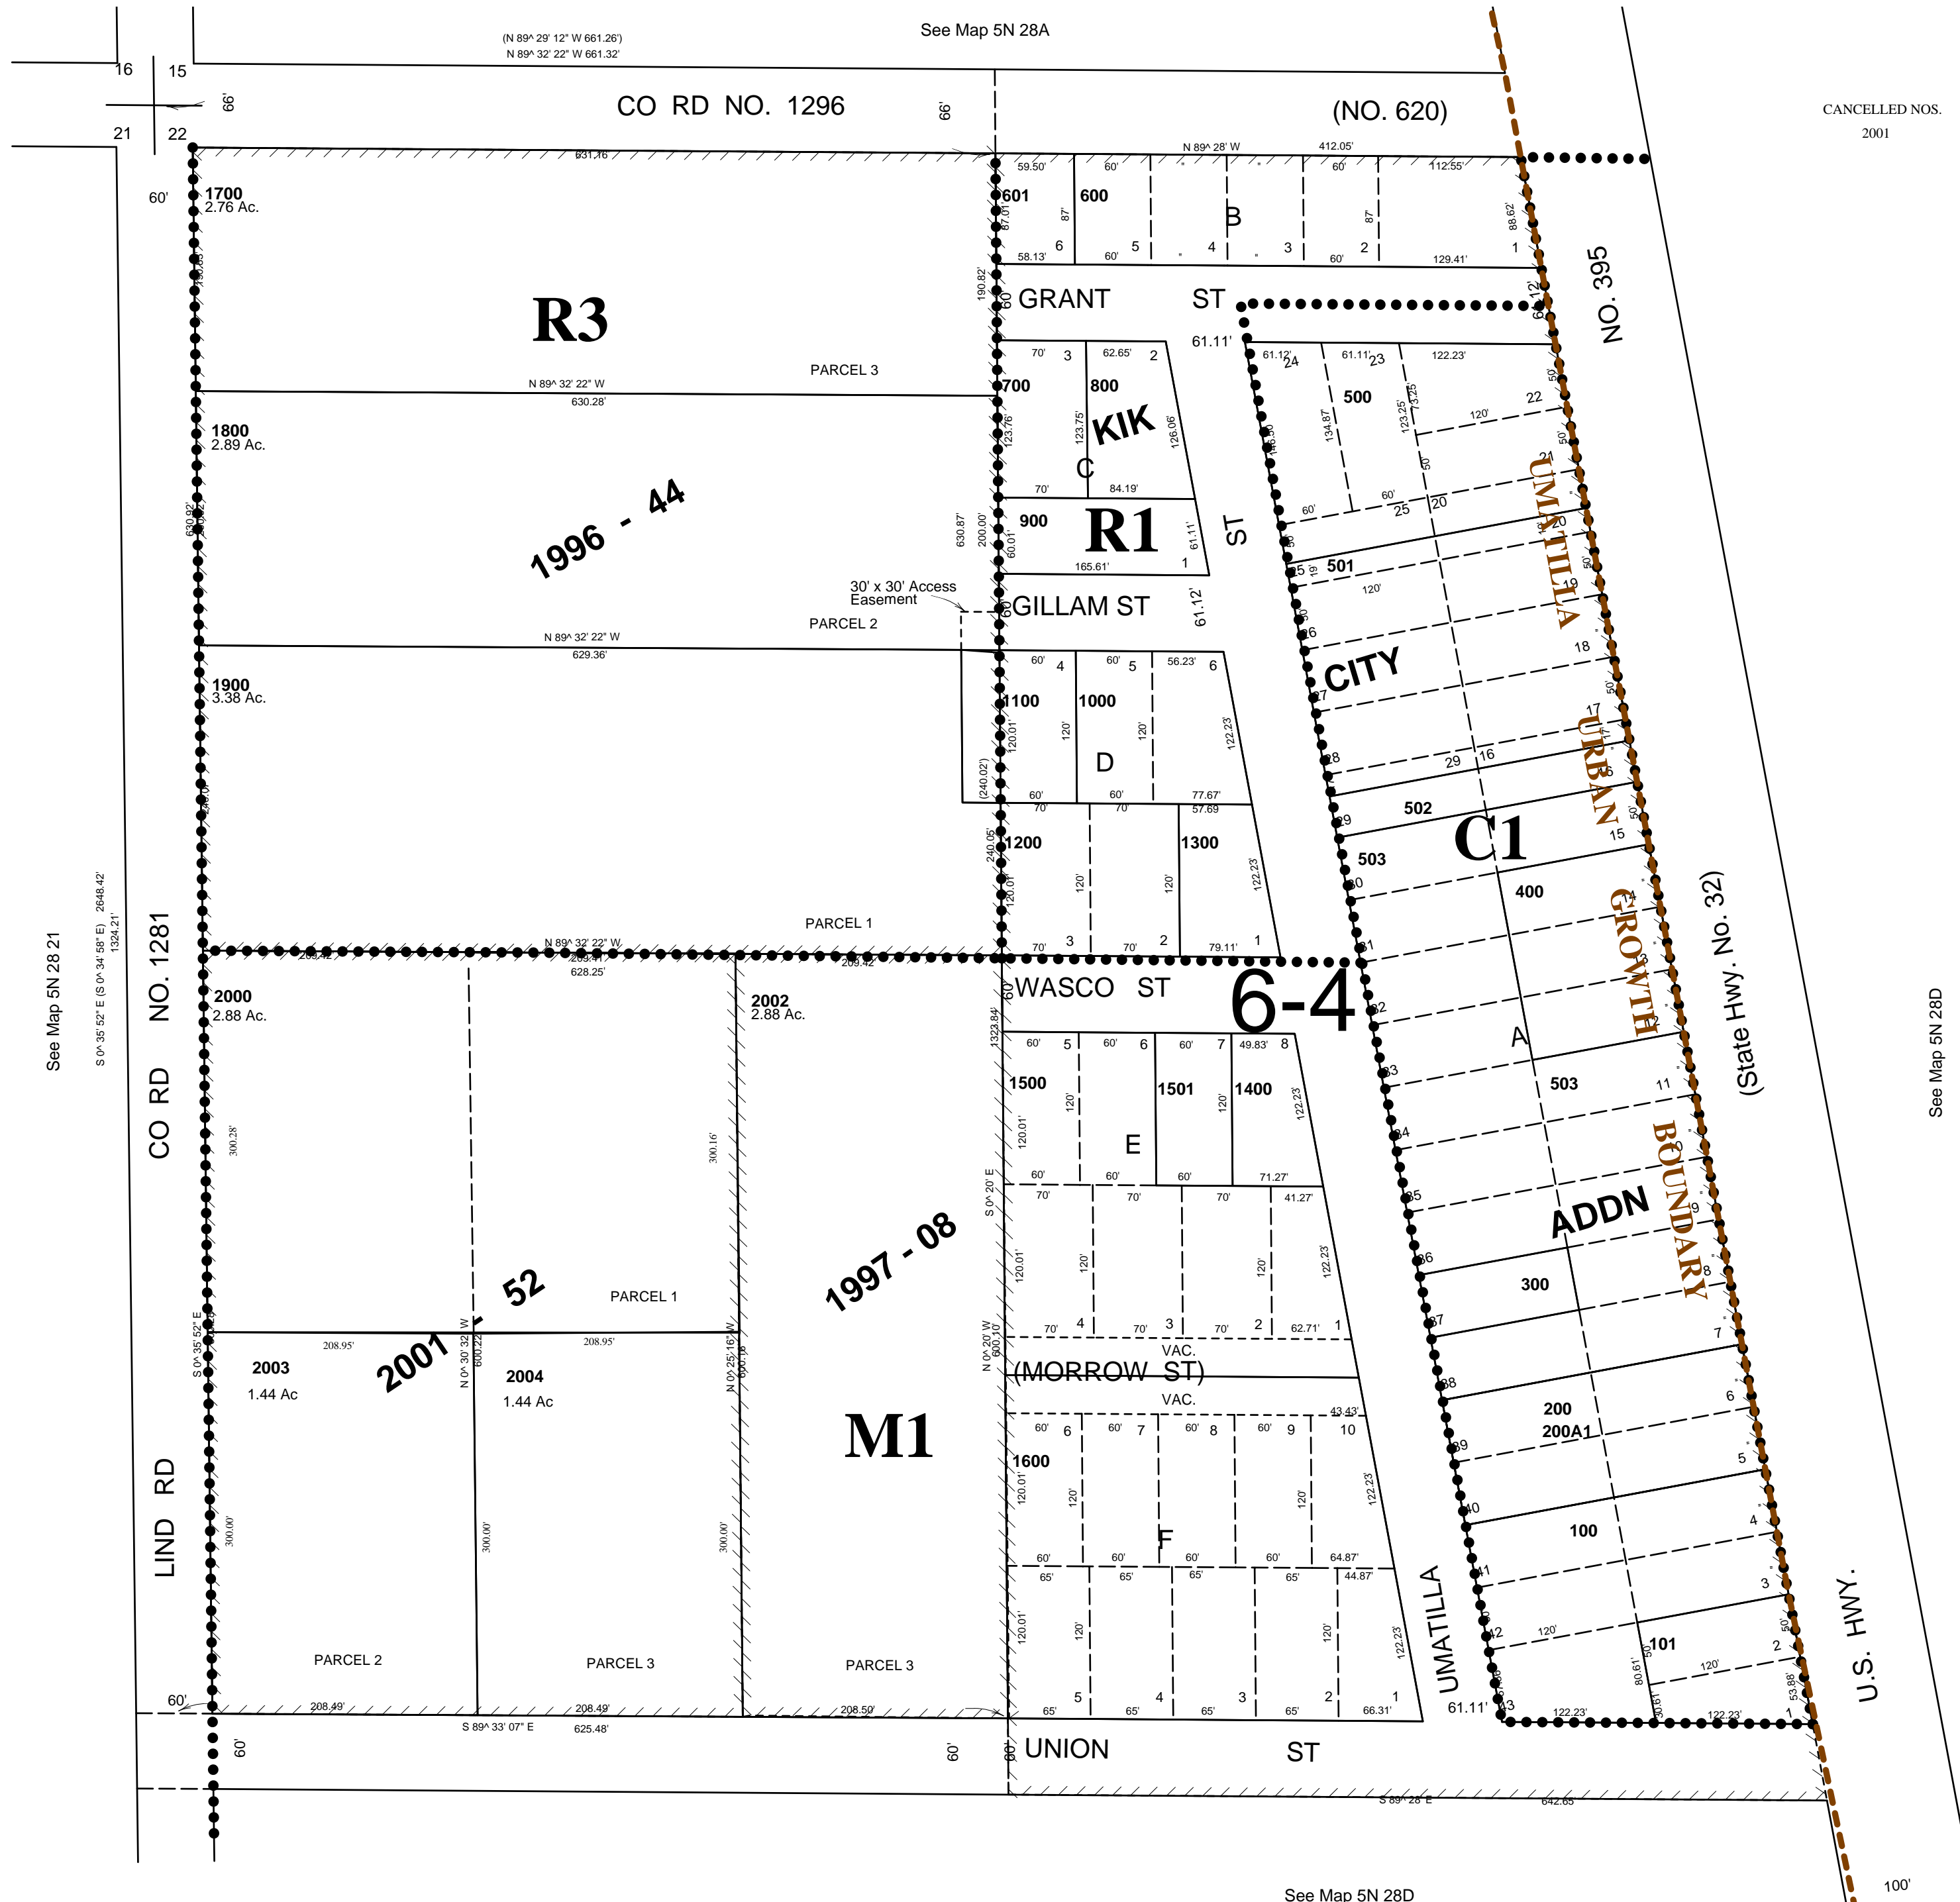

5N2822BB