


This map was prepared for Assessment purposes only.

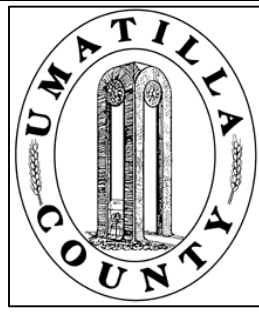

SE 1/4 NW 1/4 SEC 27 T 5N R 28E WM

9/25/03


5N2827BD

UMATILLA COUNTY, OR

AERIAL PHOTO NO. NZ-1P-104

SCALE: 1" = 100'

See Map 5N 28 27B

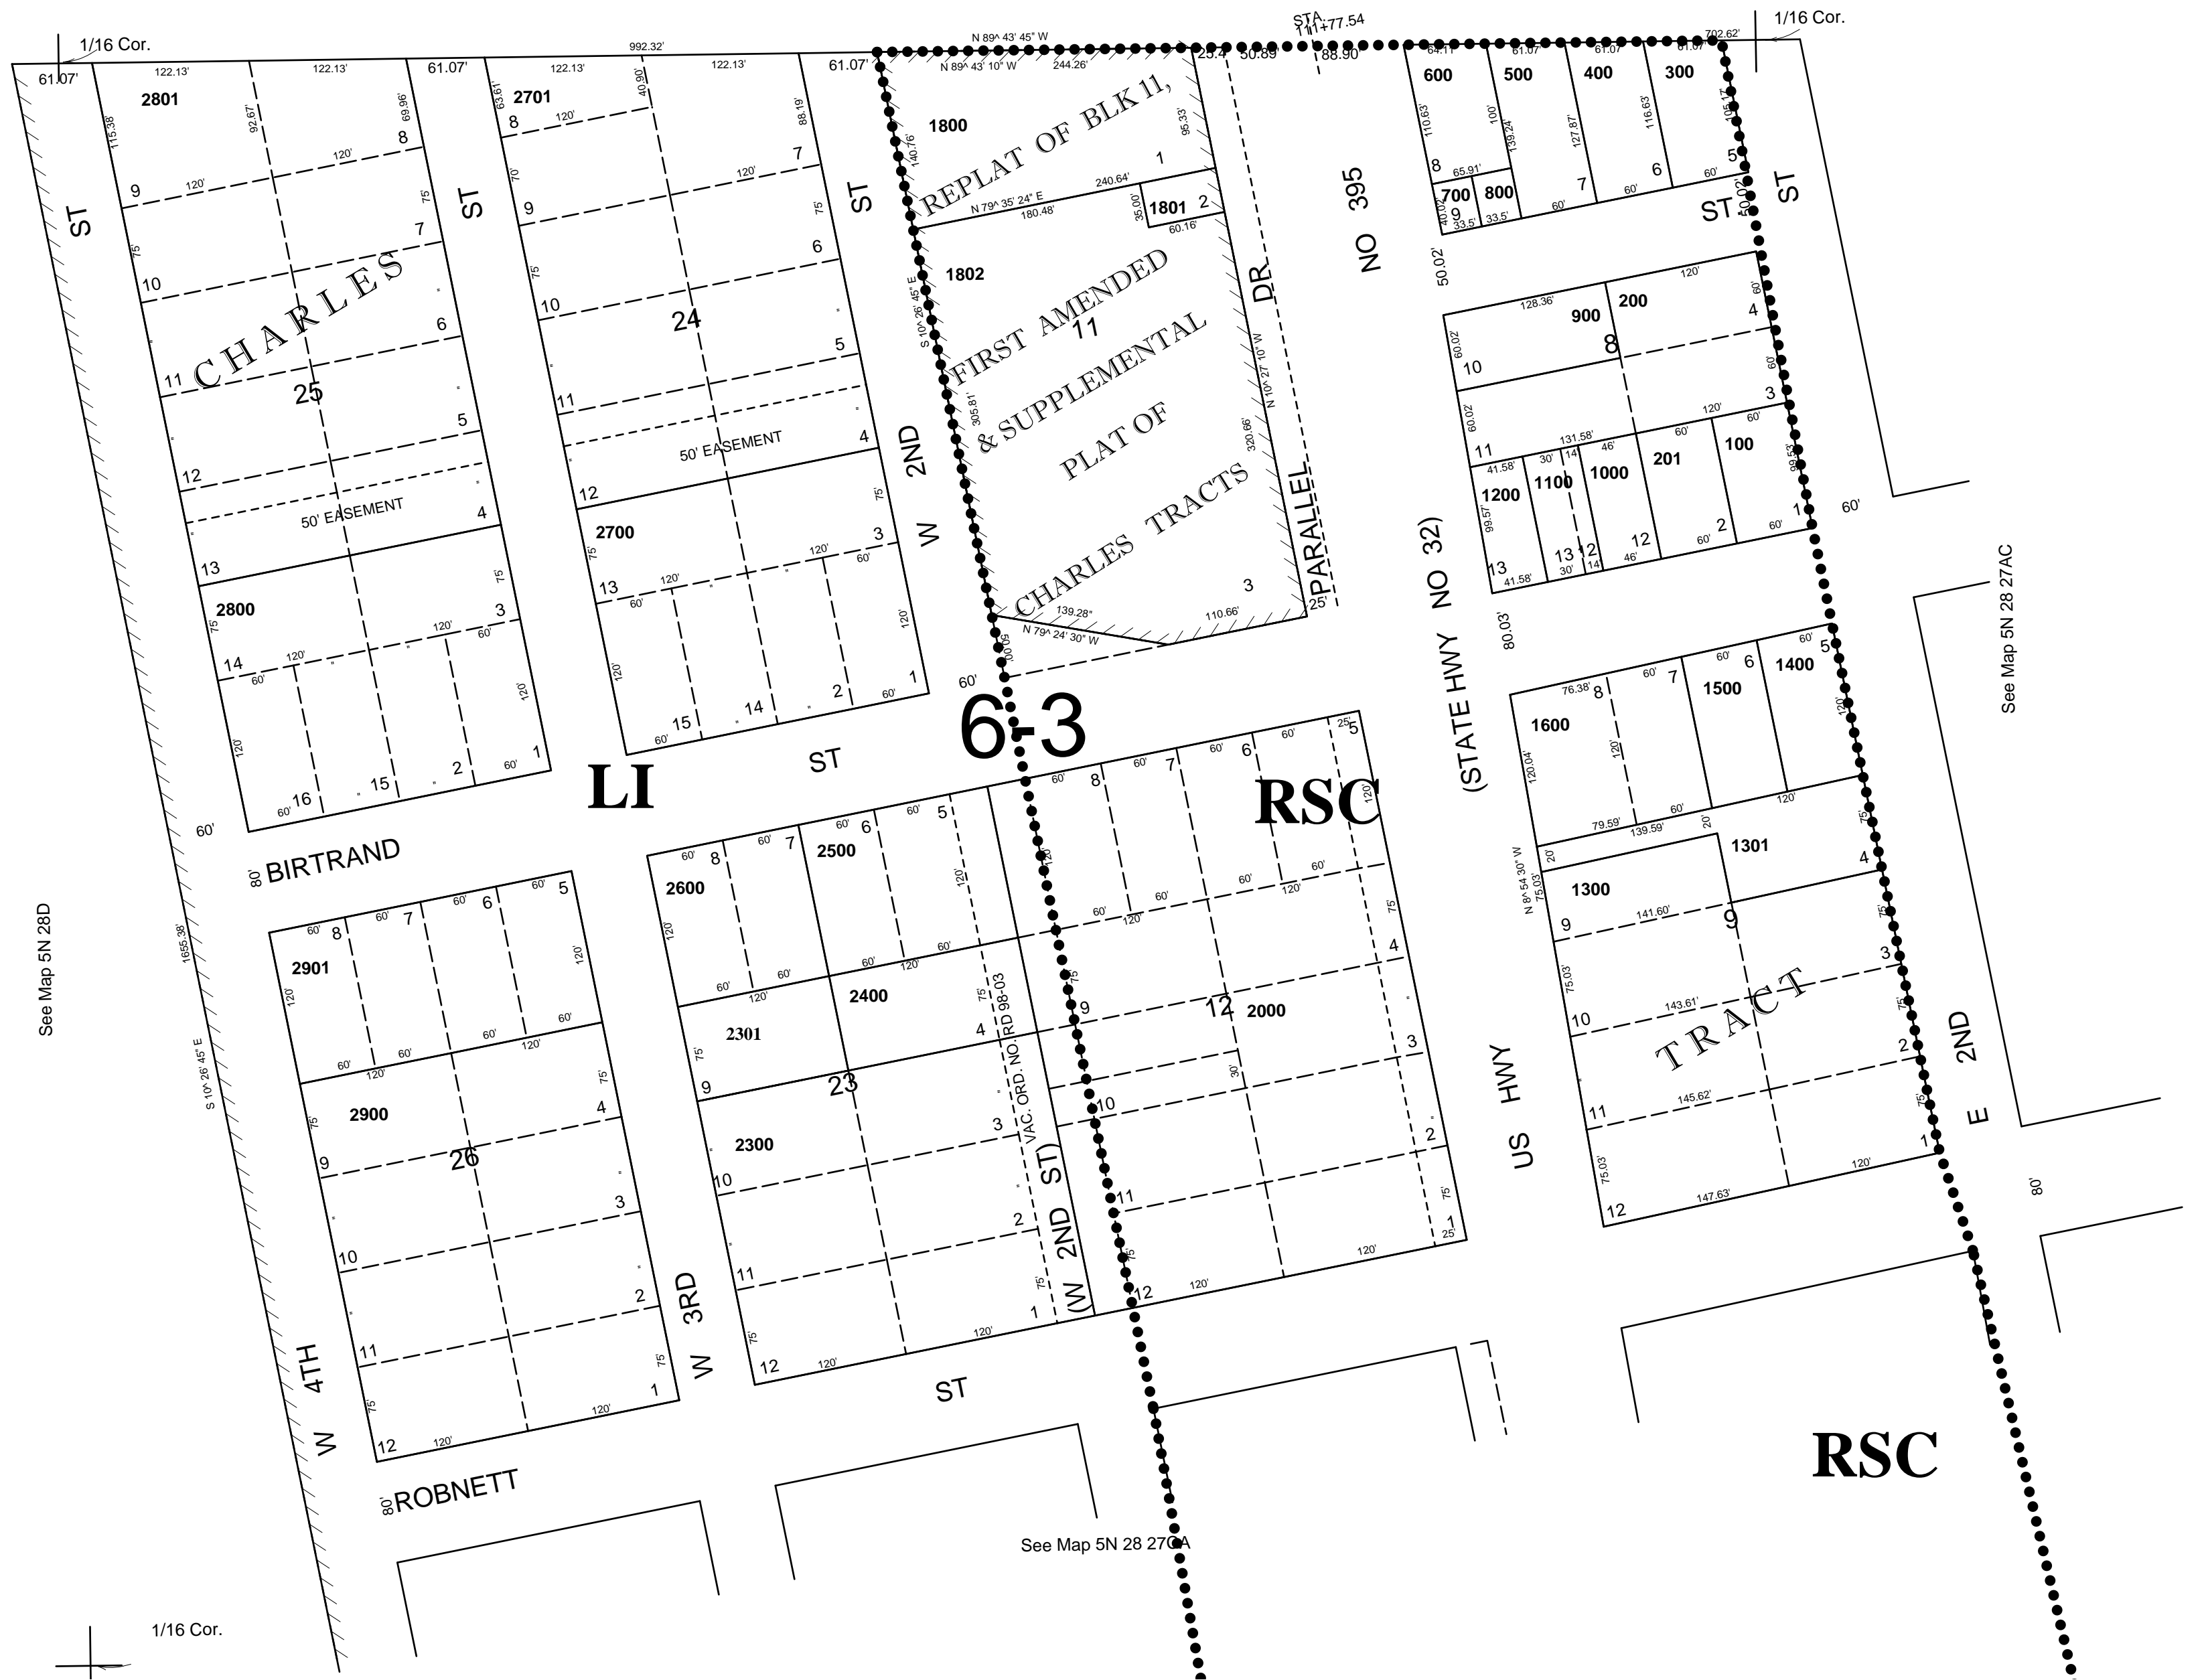

5N2827BD