


This map was prepared for Assessment purposes only.

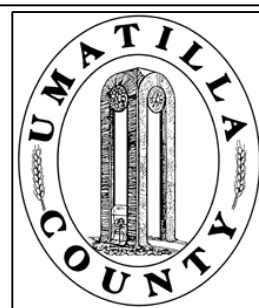


SE 1/4 SEC 36 T 5N R 28E WM
 UMATILLA COUNTY, OR

SCALE: 1" = 200'

06/30/05

5N2836D
 AERIAL PHOTO NO. IP-102

See Map 5N 28 36A

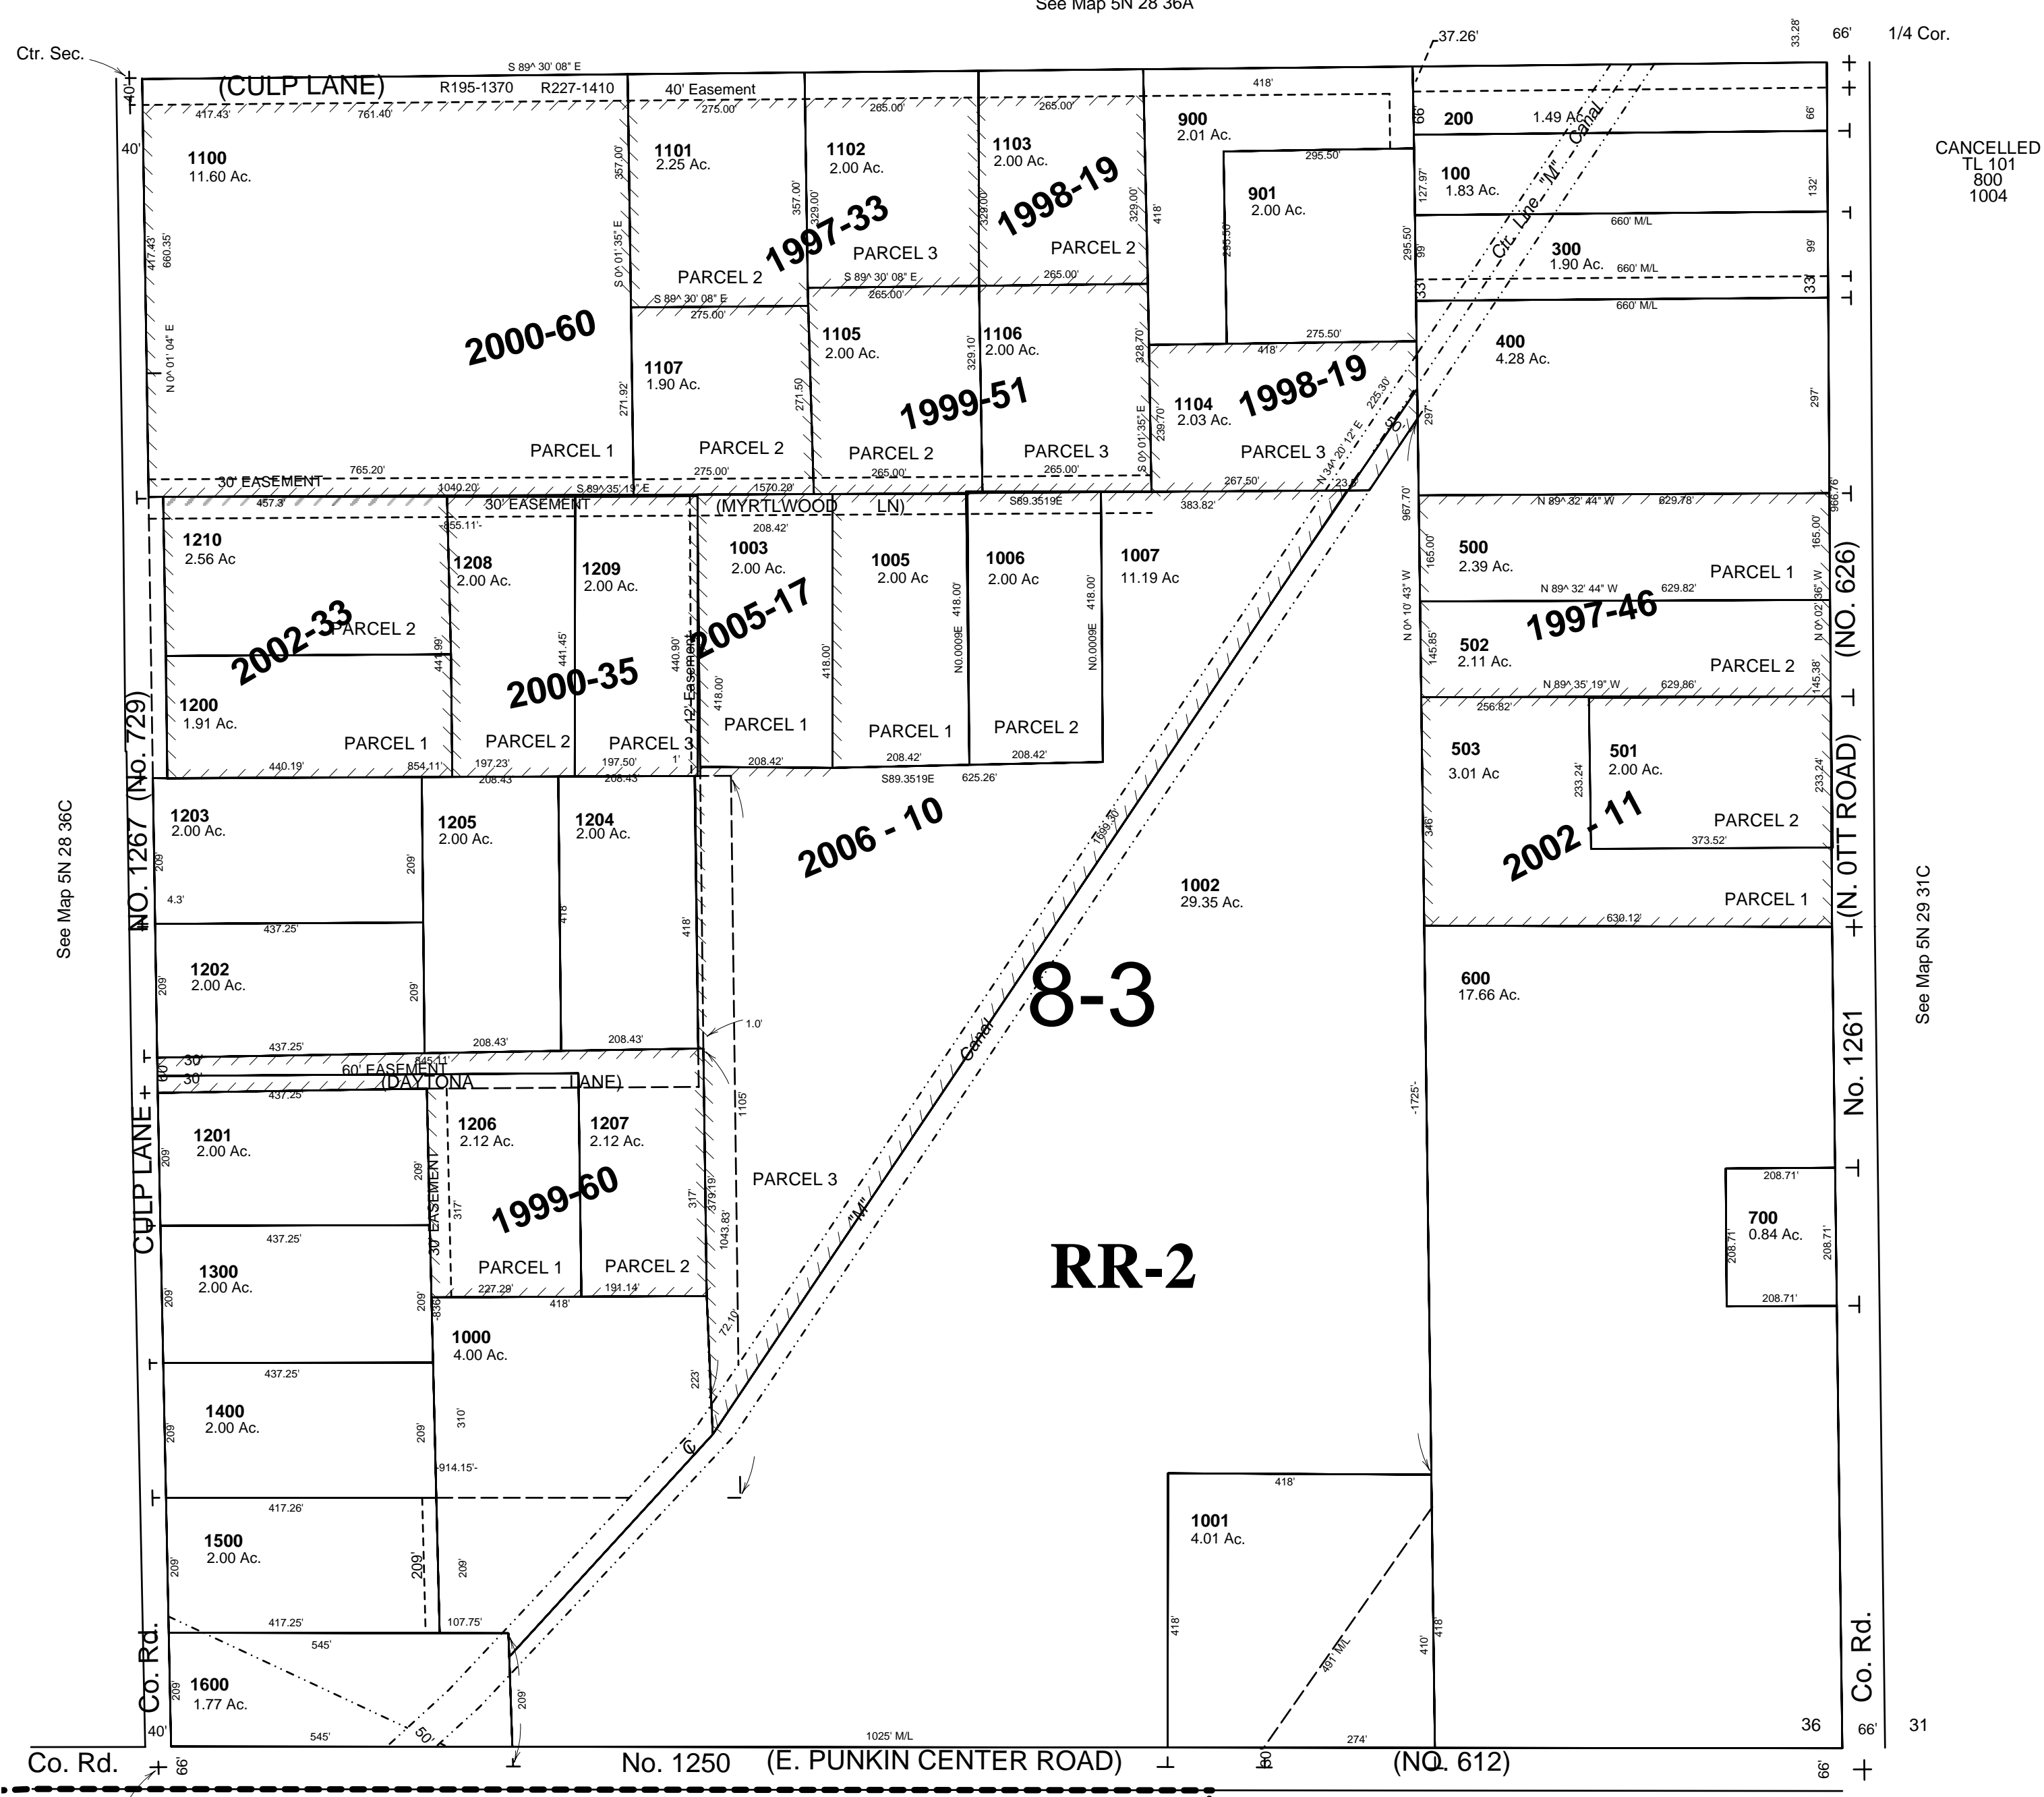

CANCELLED
 TL 101
 300
 1004

See Map 4N 28A

5N2836D