


This map was prepared for Assessment purposes only.

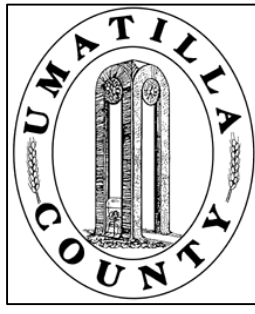


NE 1/4 SEC 28 T 5N R 29 E WM  
UMATILLA COUNTY, OR

9/17/03

5N2928A  
AERIAL PHOTO NO. IP - 99

SCALE: 1" = 200'

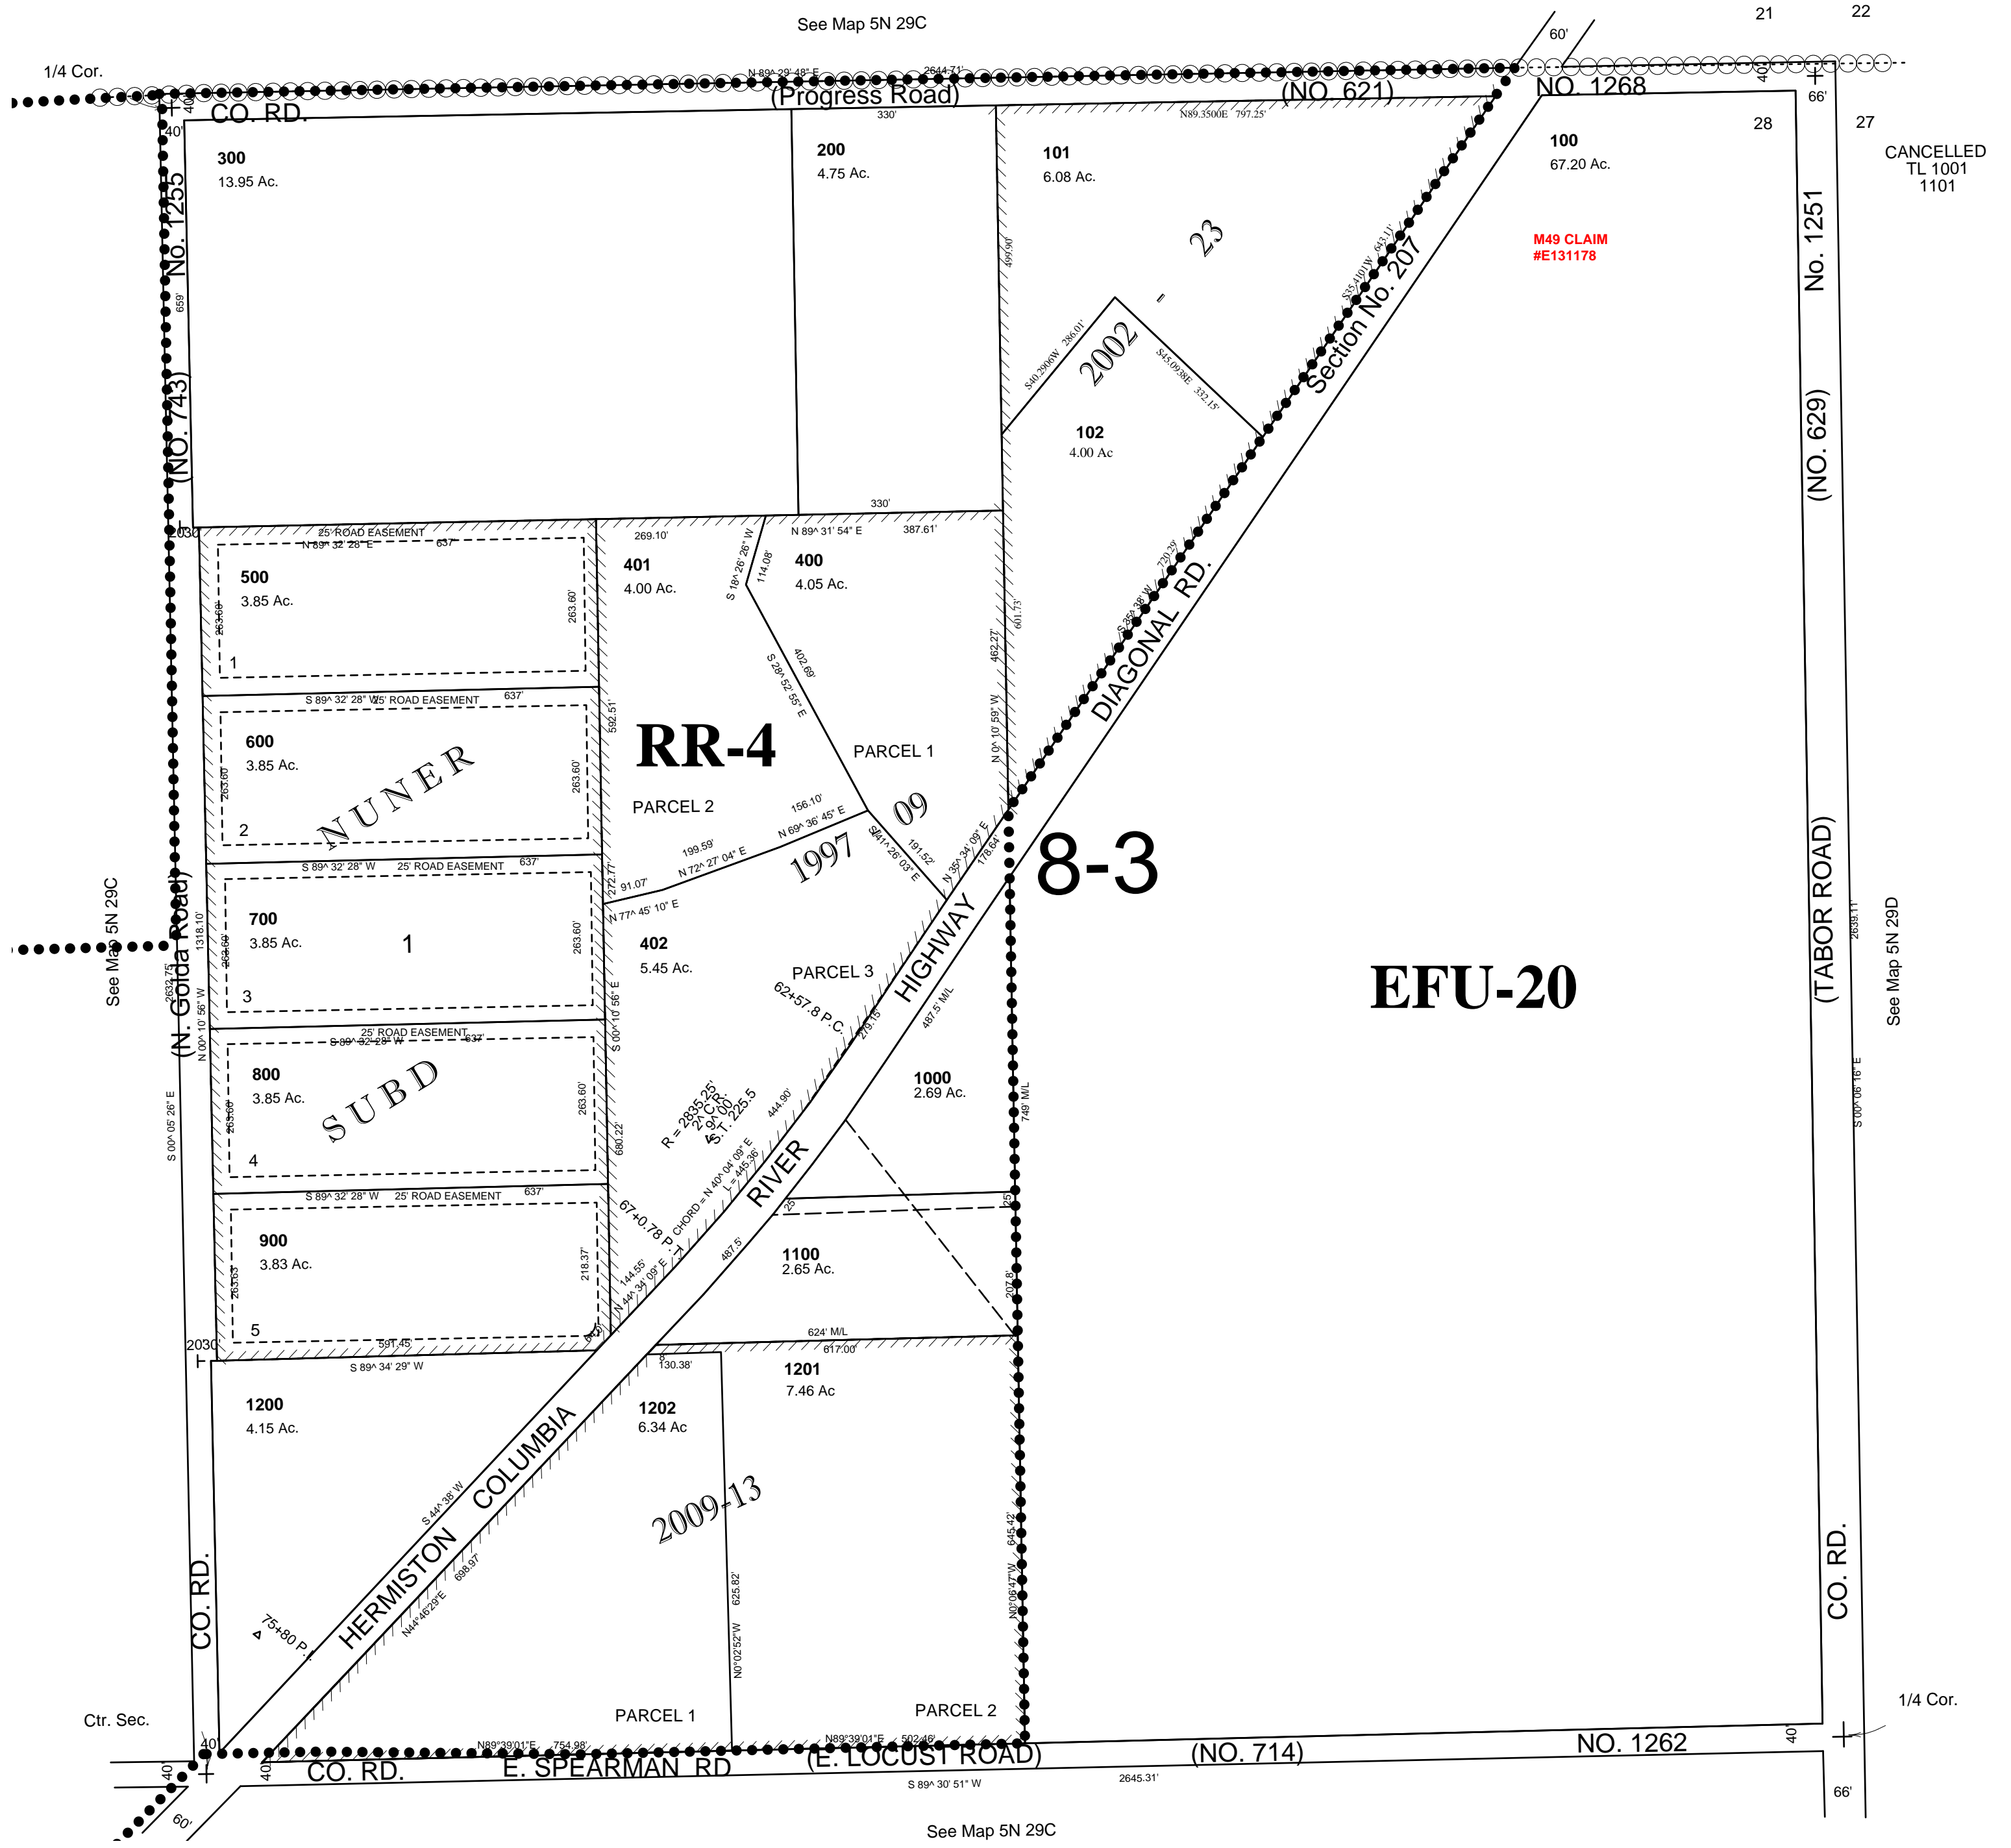

CANCELLED  
TL 1001  
1101

See Map 5N 29D

1/4 Cor.

5N2928A