


This map was prepared for Assessment purposes only.

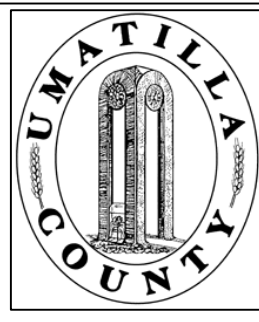

SE 1/4 NW 1/4 SEC 14 T5S R 31E WM UMATILLA COUNTY, OR

SCALE: 1" = 100'


11/03/20

5S 31 14BD

AERIAL PHOTO NO. NZ-10P-89

City of Ukiah

URBAN GROWTH BOUNDARY

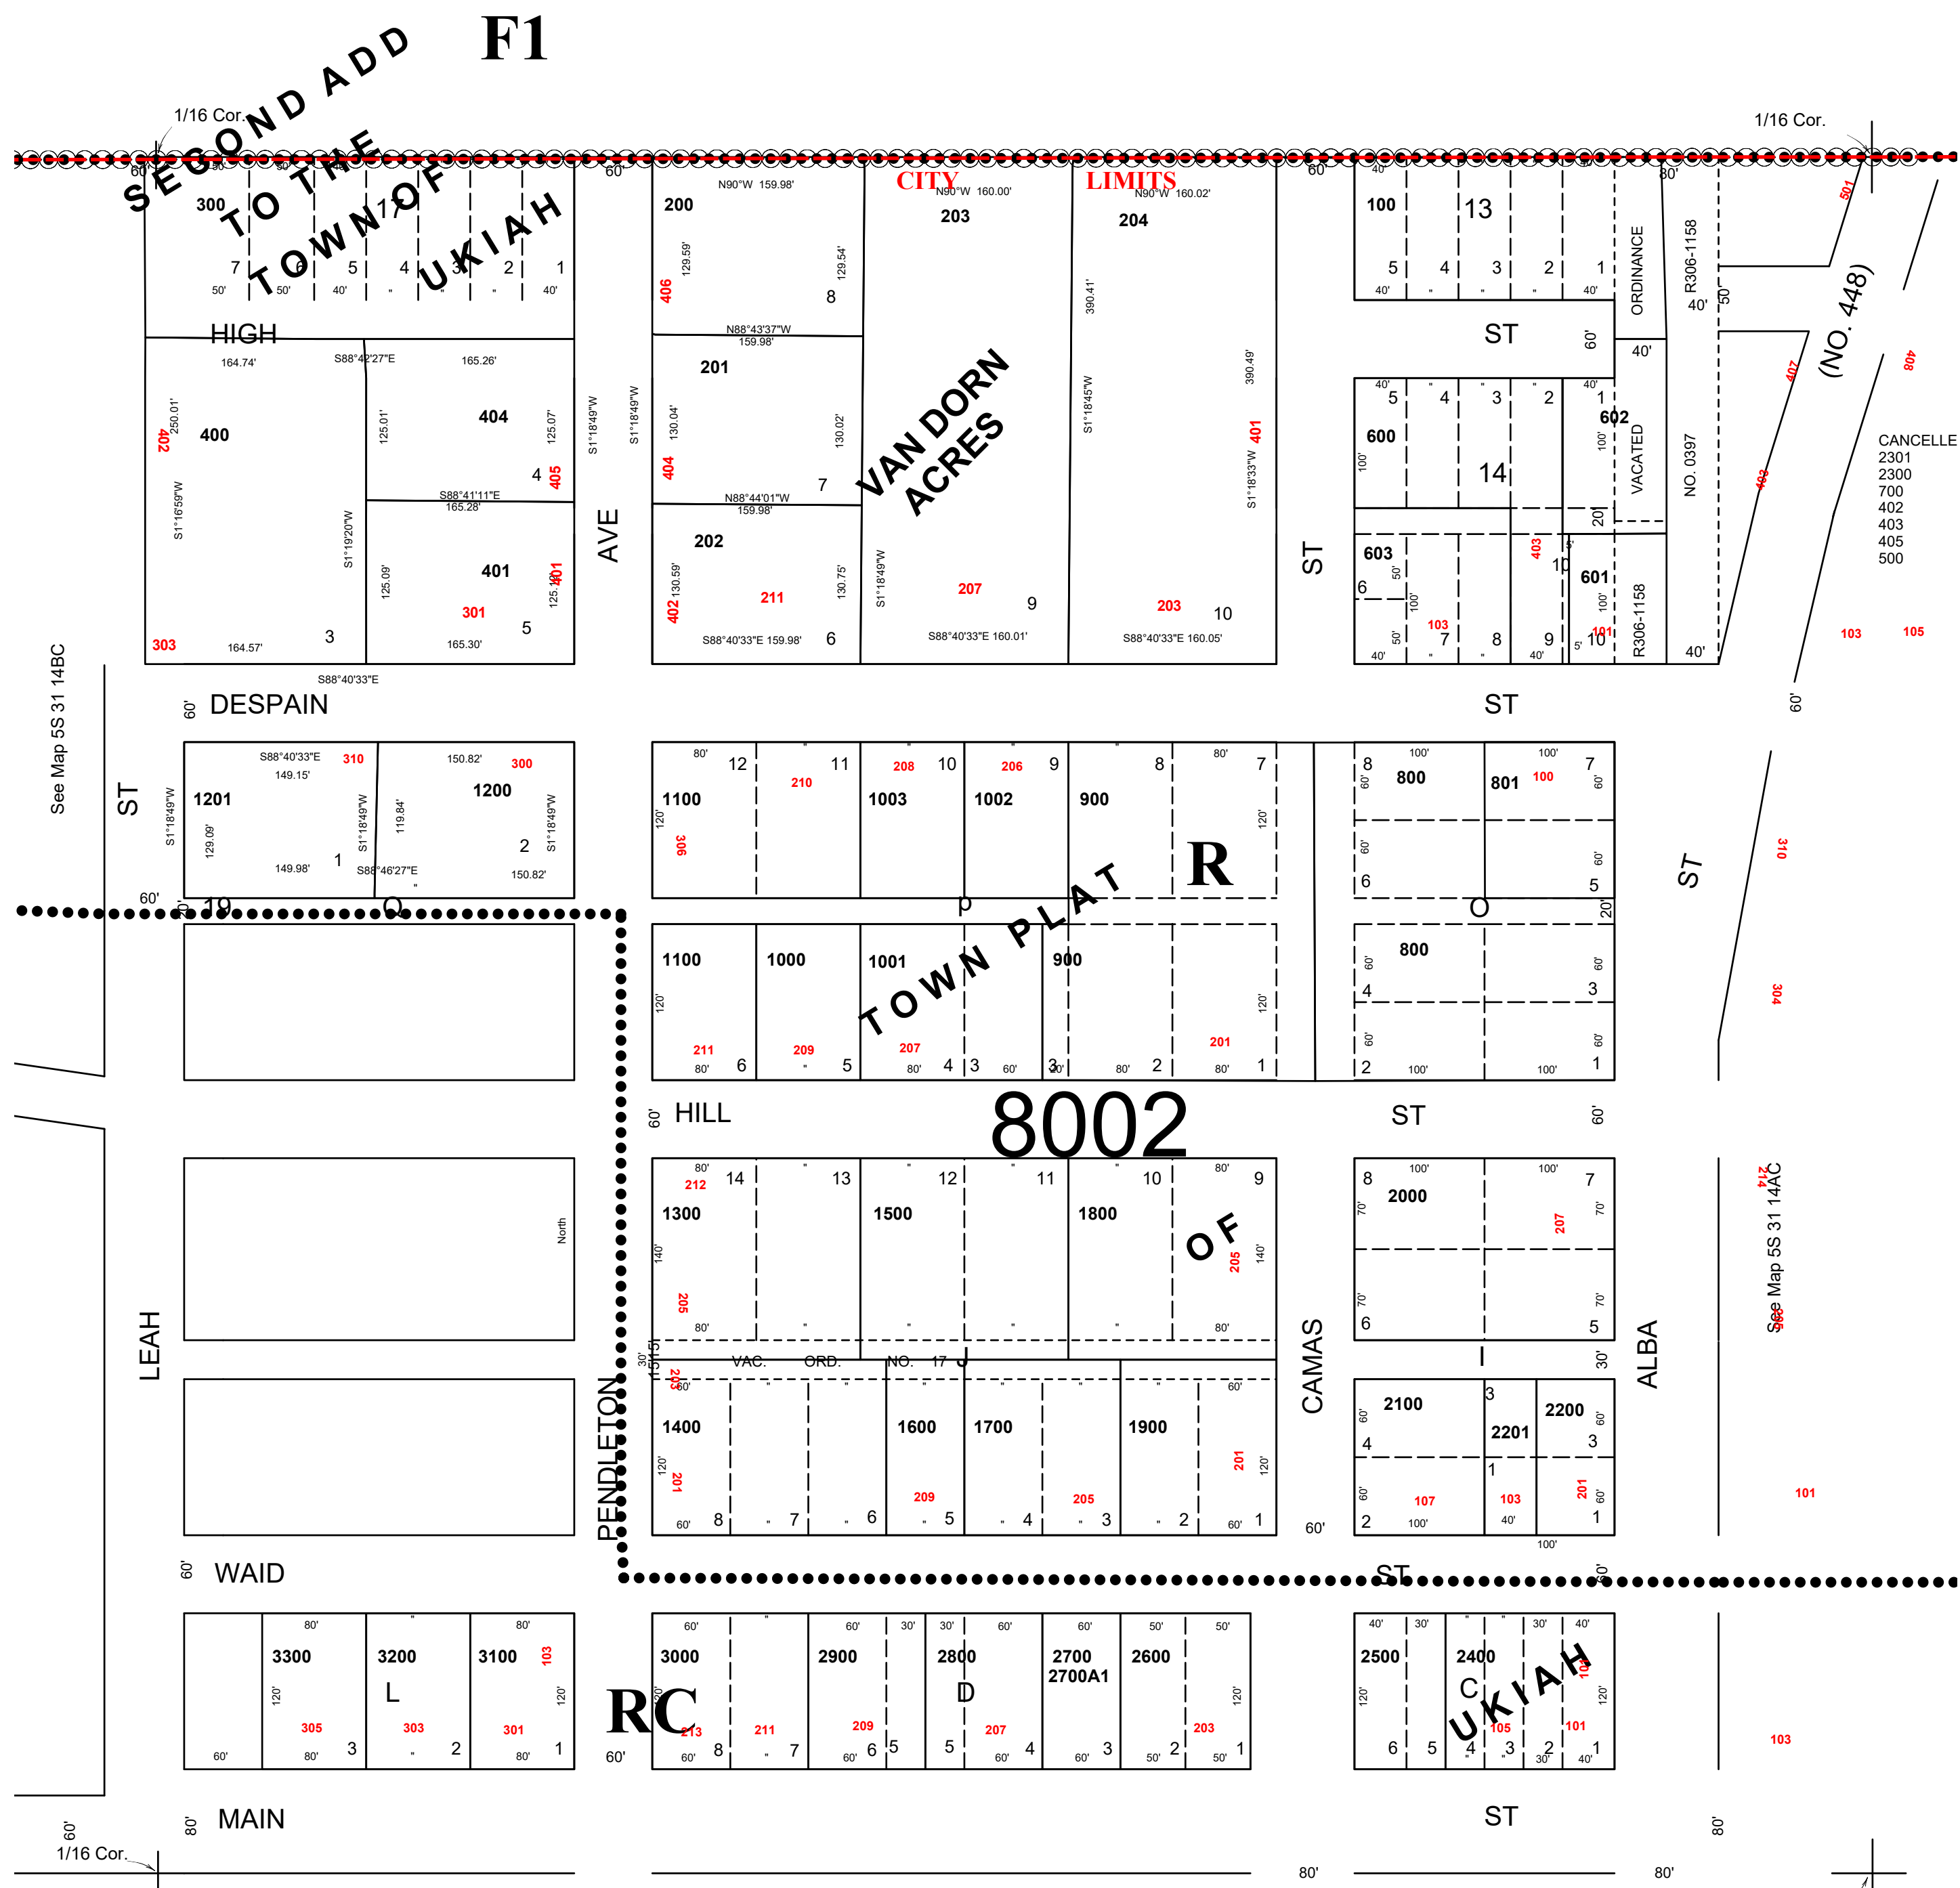

See Map 5S 31 14CA

See Map 5S 31 14AC

5S 31 14BD