


This map was prepared for Assessment purposes only.

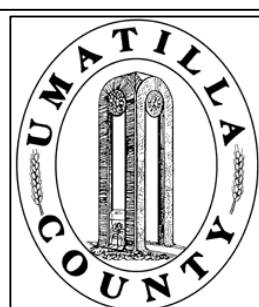


# NW 1/4 SEC 13 T 6N R 35E WM UMATILLA COUNTY, OR

06/03/20

6N3513B

AERIAL PHOTO NO. NZ-6P-17

SCALE: 1" = 200'

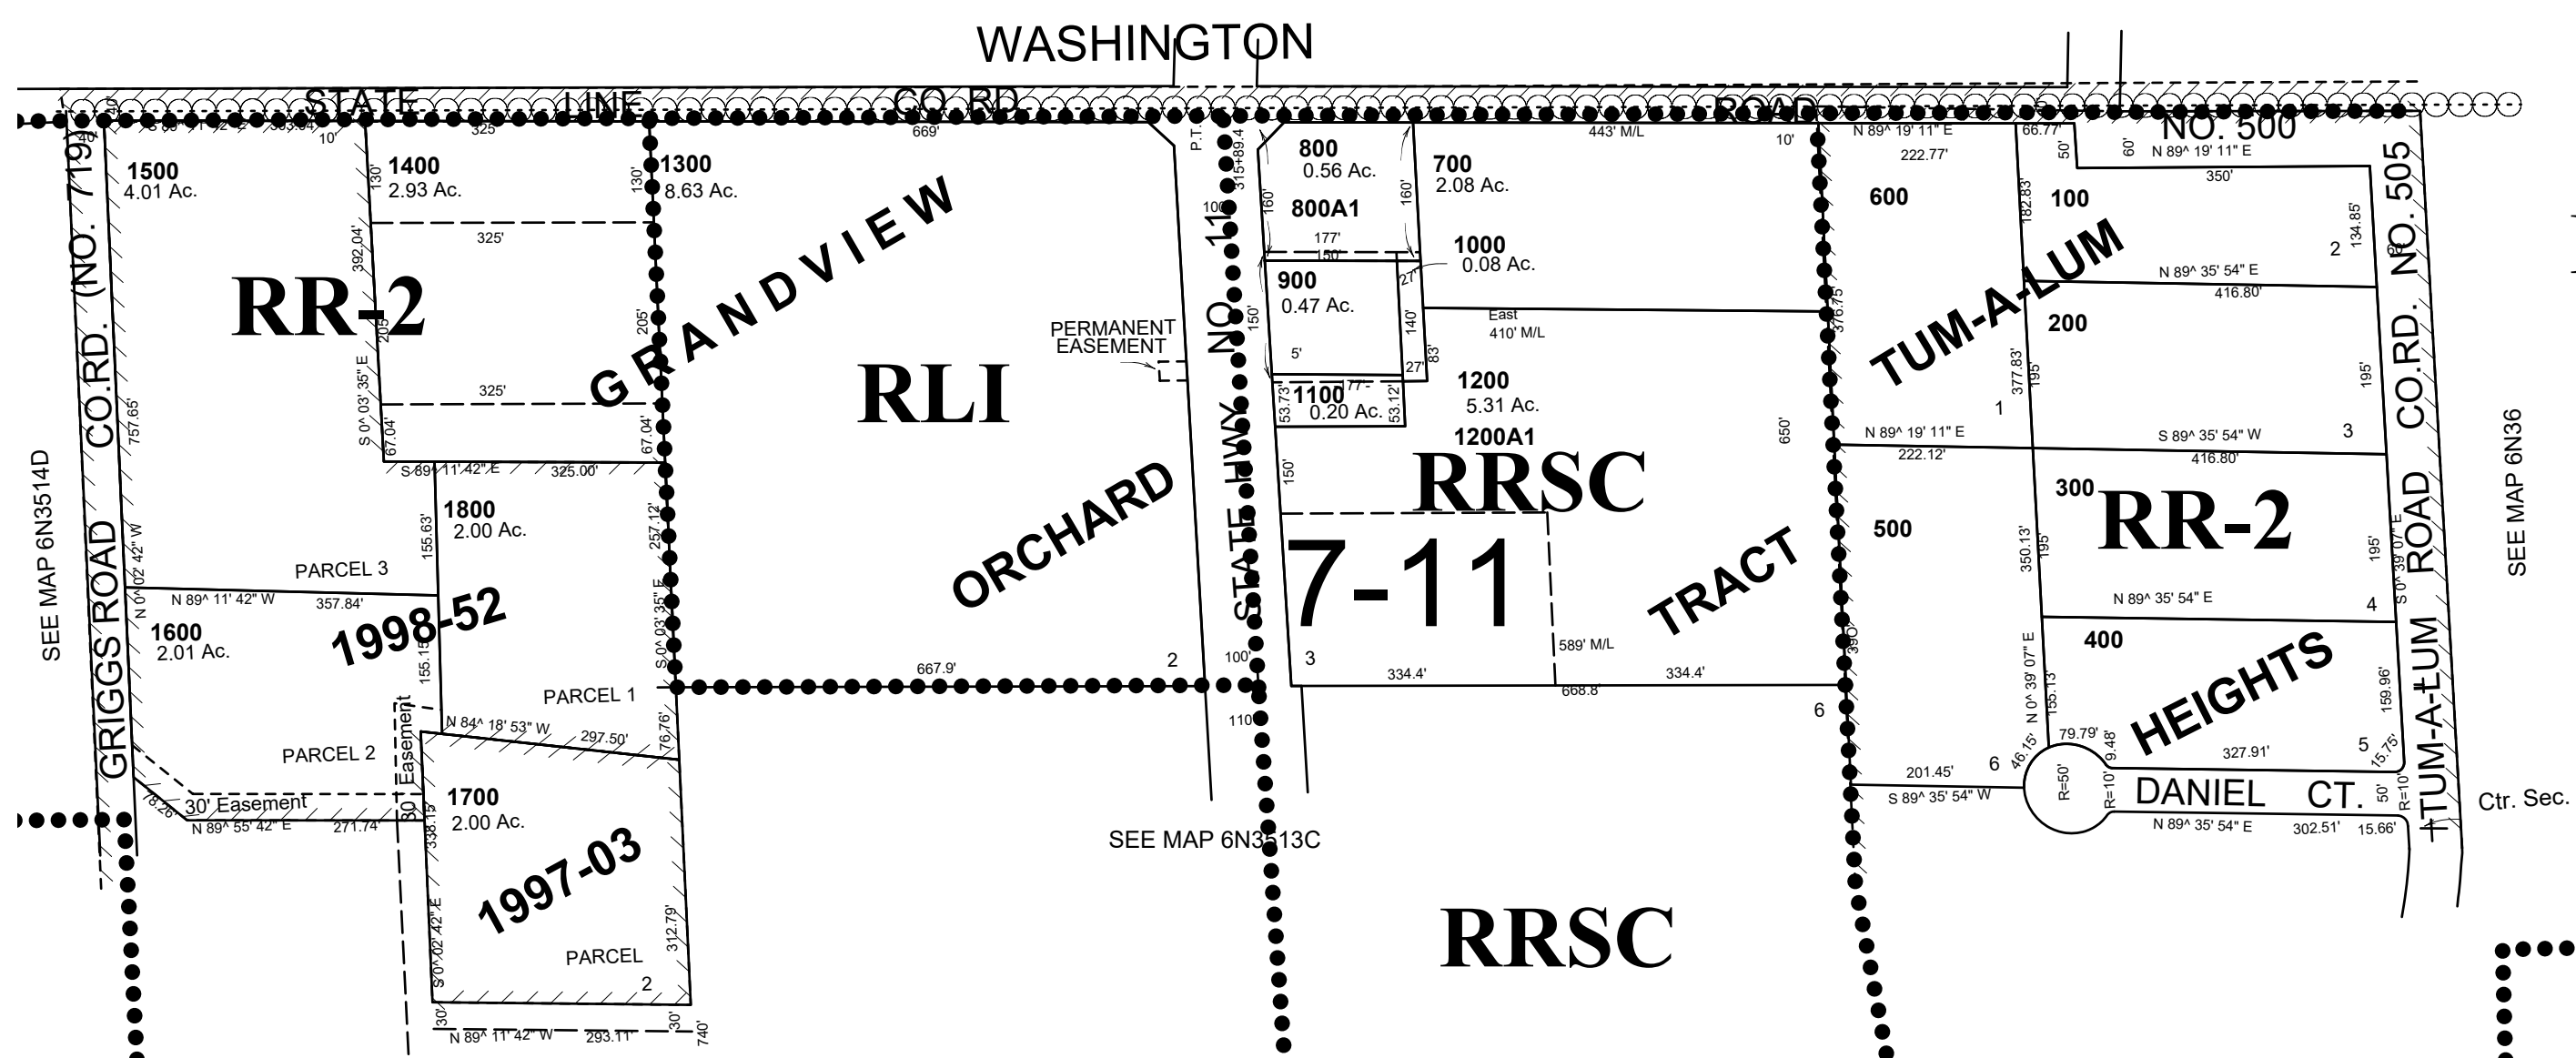

6N3513B