


This map was prepared for Assessment purposes only.

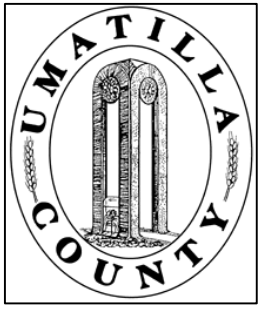


NE 1/4 SEC 21 T 6N R 35E WM  
UMATILLA COUNTY, OR  
SCALE: 1" = 200'

12/10/03

6N 35 21A

AERIAL PHOTO NO. NZ-6P-20

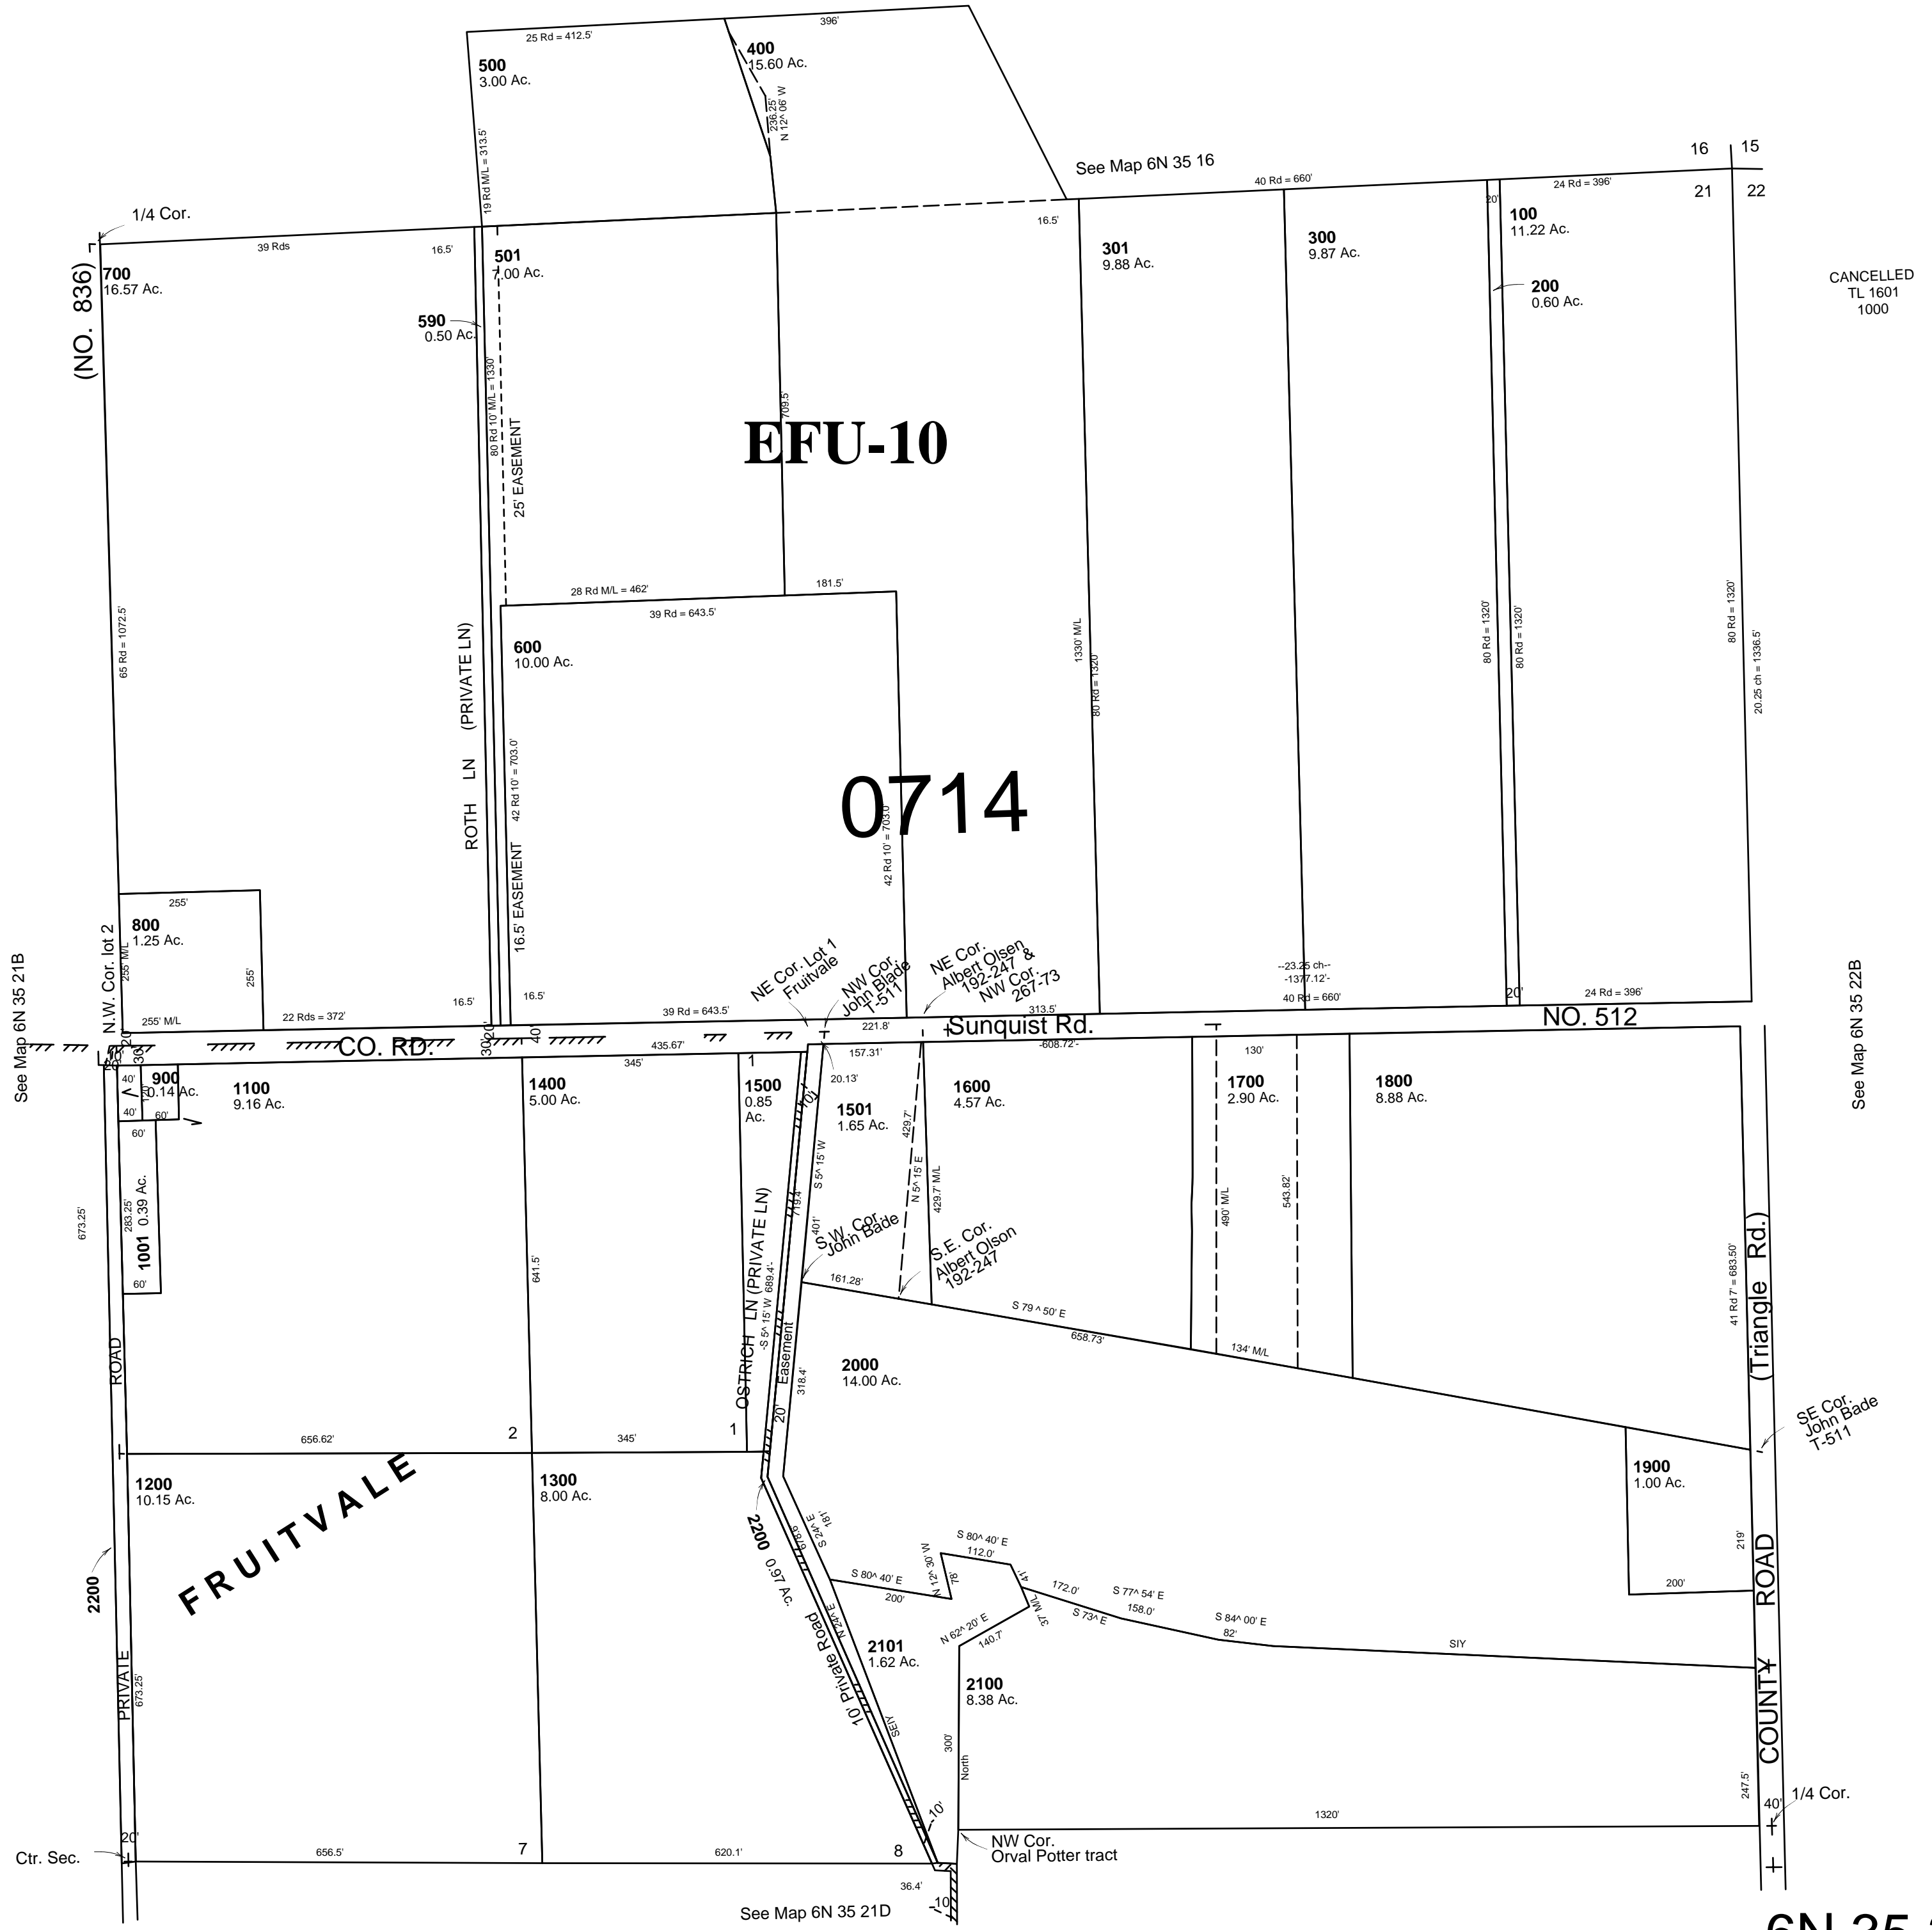

6N 35 21A