


This map was prepared for Assessment purposes only.

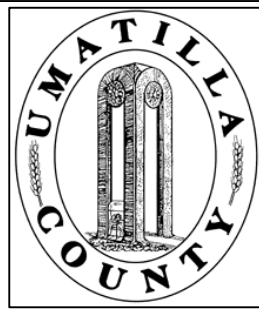

SW 1/4 SEC 25 T 6N R 35E WM

UMATILLA COUNTY, OR


SCALE: 1" = 200'

08/25/21

6N 35 25C

MILTON-FREEWATER URBAN GROWTH AREA

AERIAL PHOTO NO. NZ-6P-64

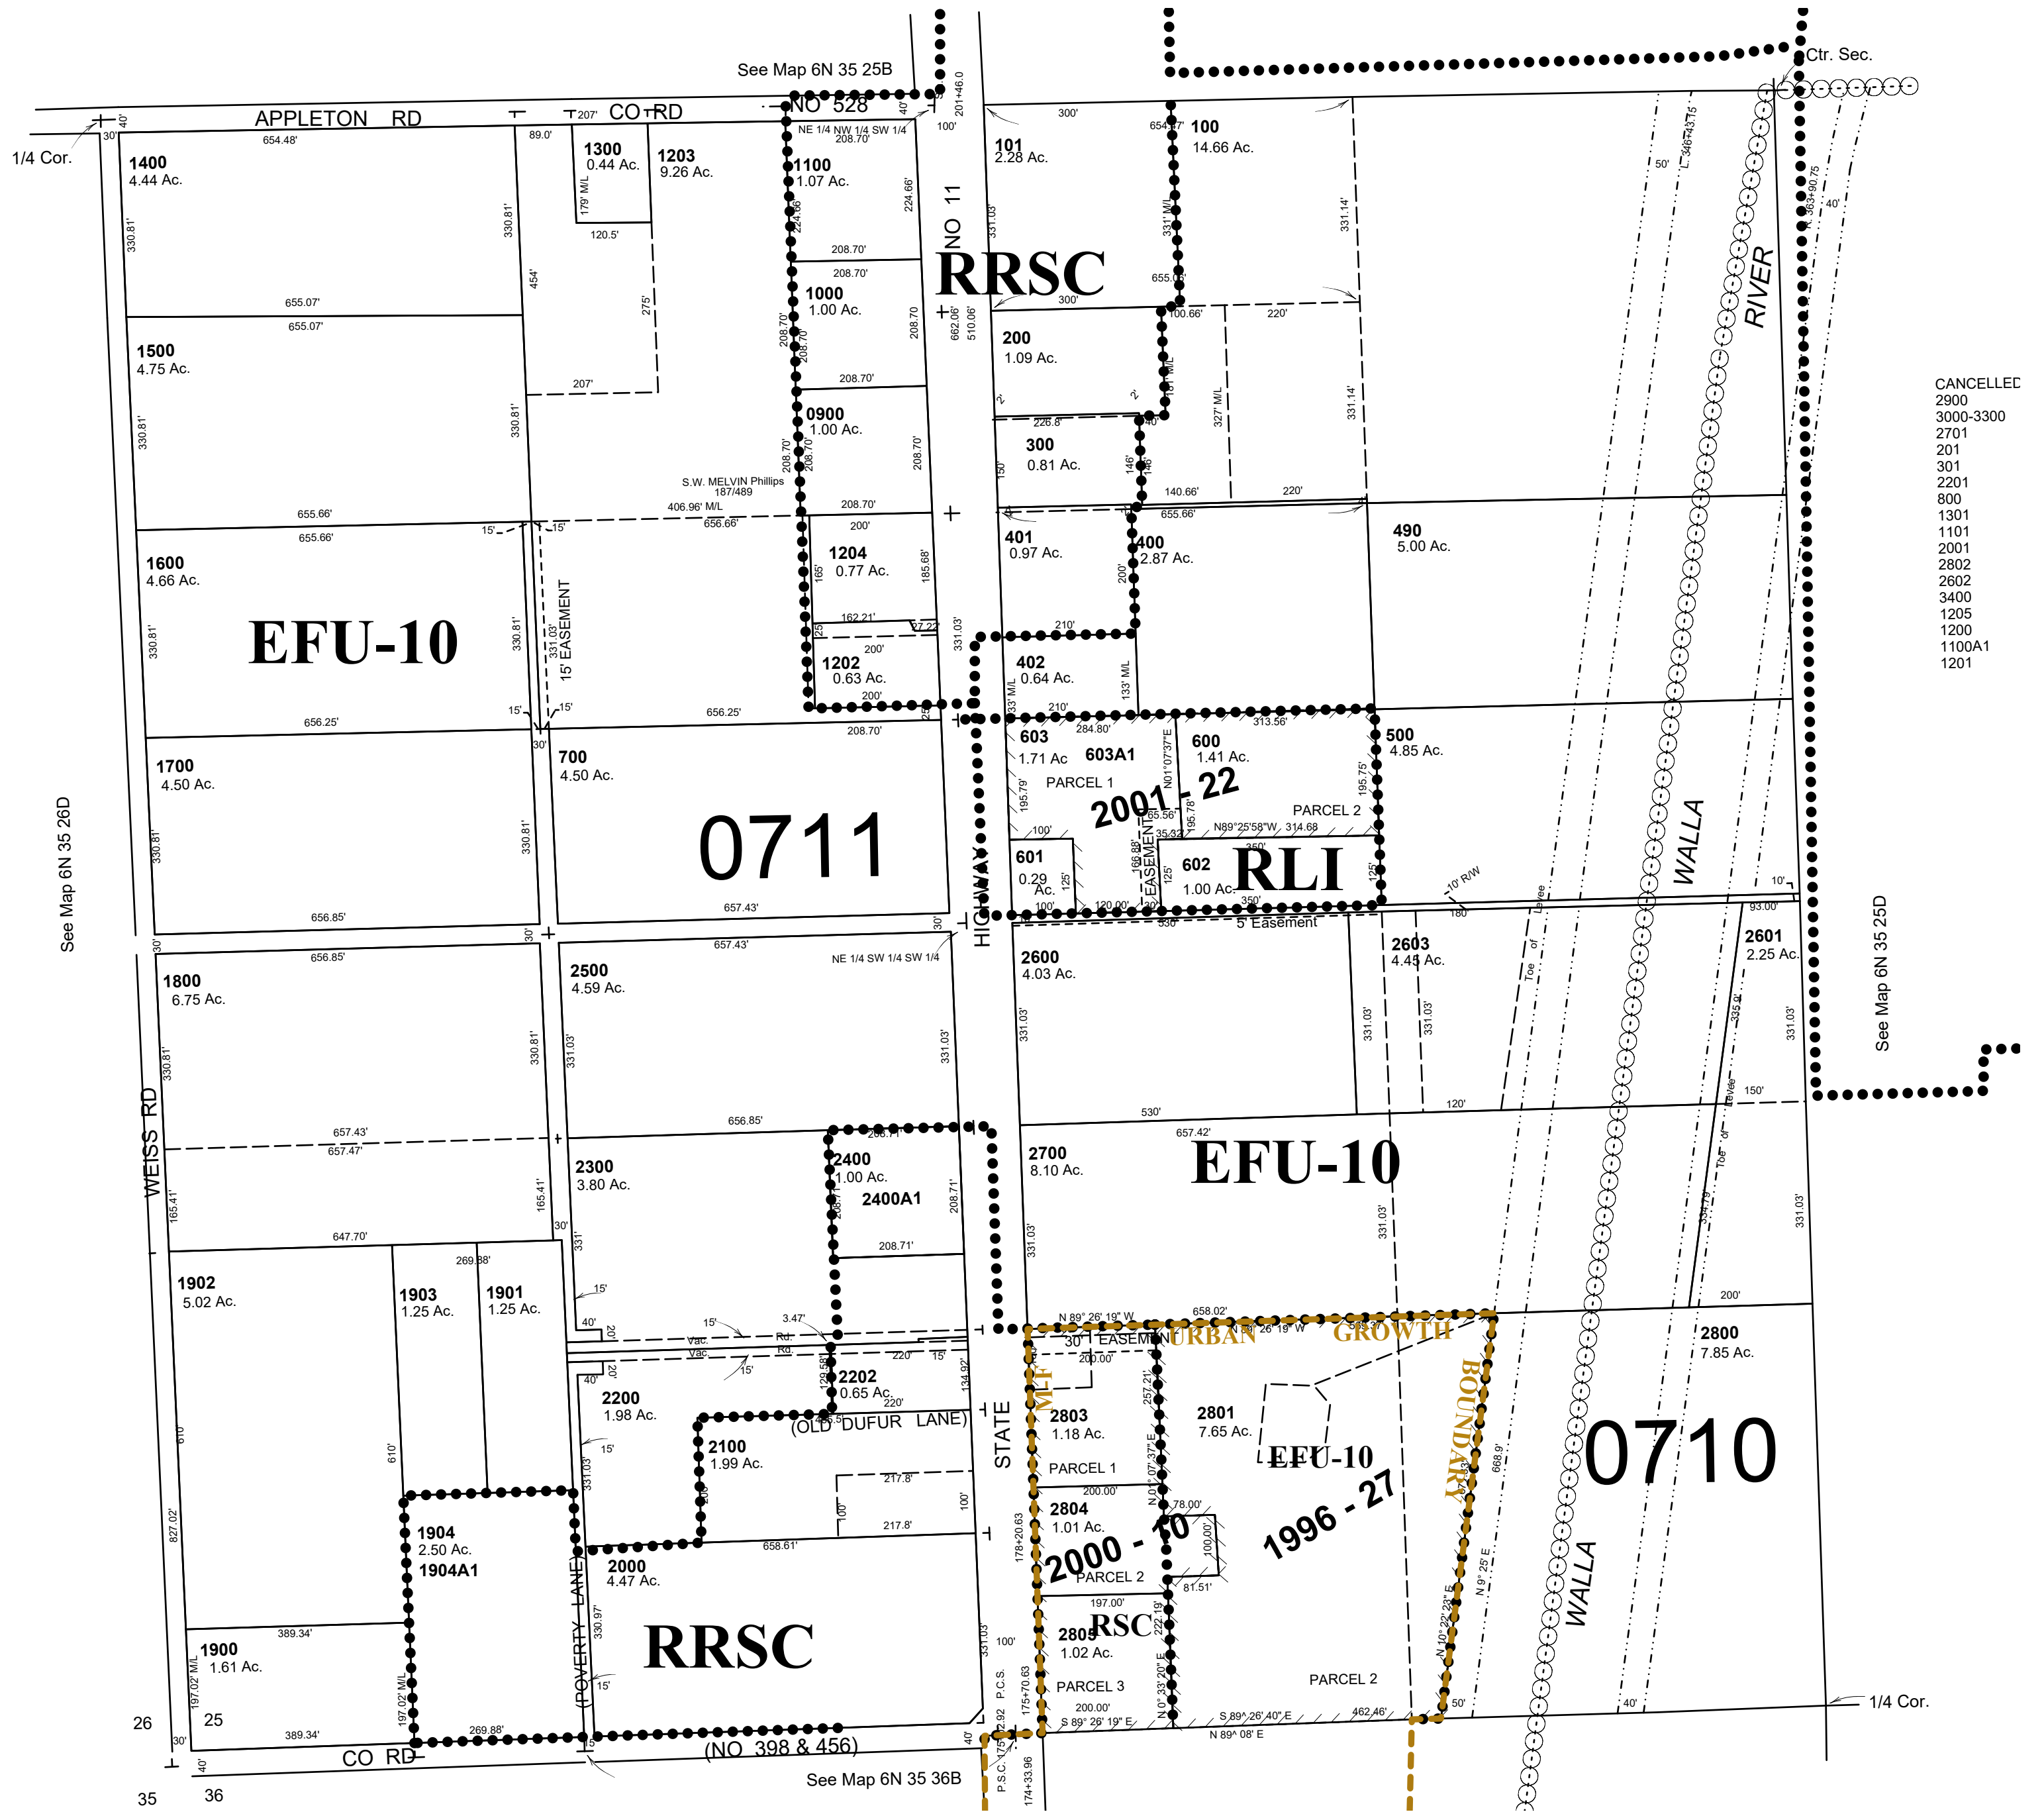

- CANCELEDC
- 2900
- 3000-3300
- 2701
- 201
- 301
- 2201
- 800
- 1301
- 1101
- 2001
- 2802
- 2602
- 3400
- 1205
- 1200
- 1100A1
- 1201

6N3525C