


This map was prepared for Assessment purposes only.

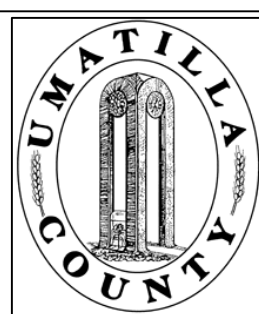

# SE1/4 SEC 33 T6N R35E WM UMATILLA COUNTY, OR


SCALE: 1" = 200

1/28/04

## 6N3533D

AERIAL PHOTO NZ-6P-61

See Map 6N 35 33A

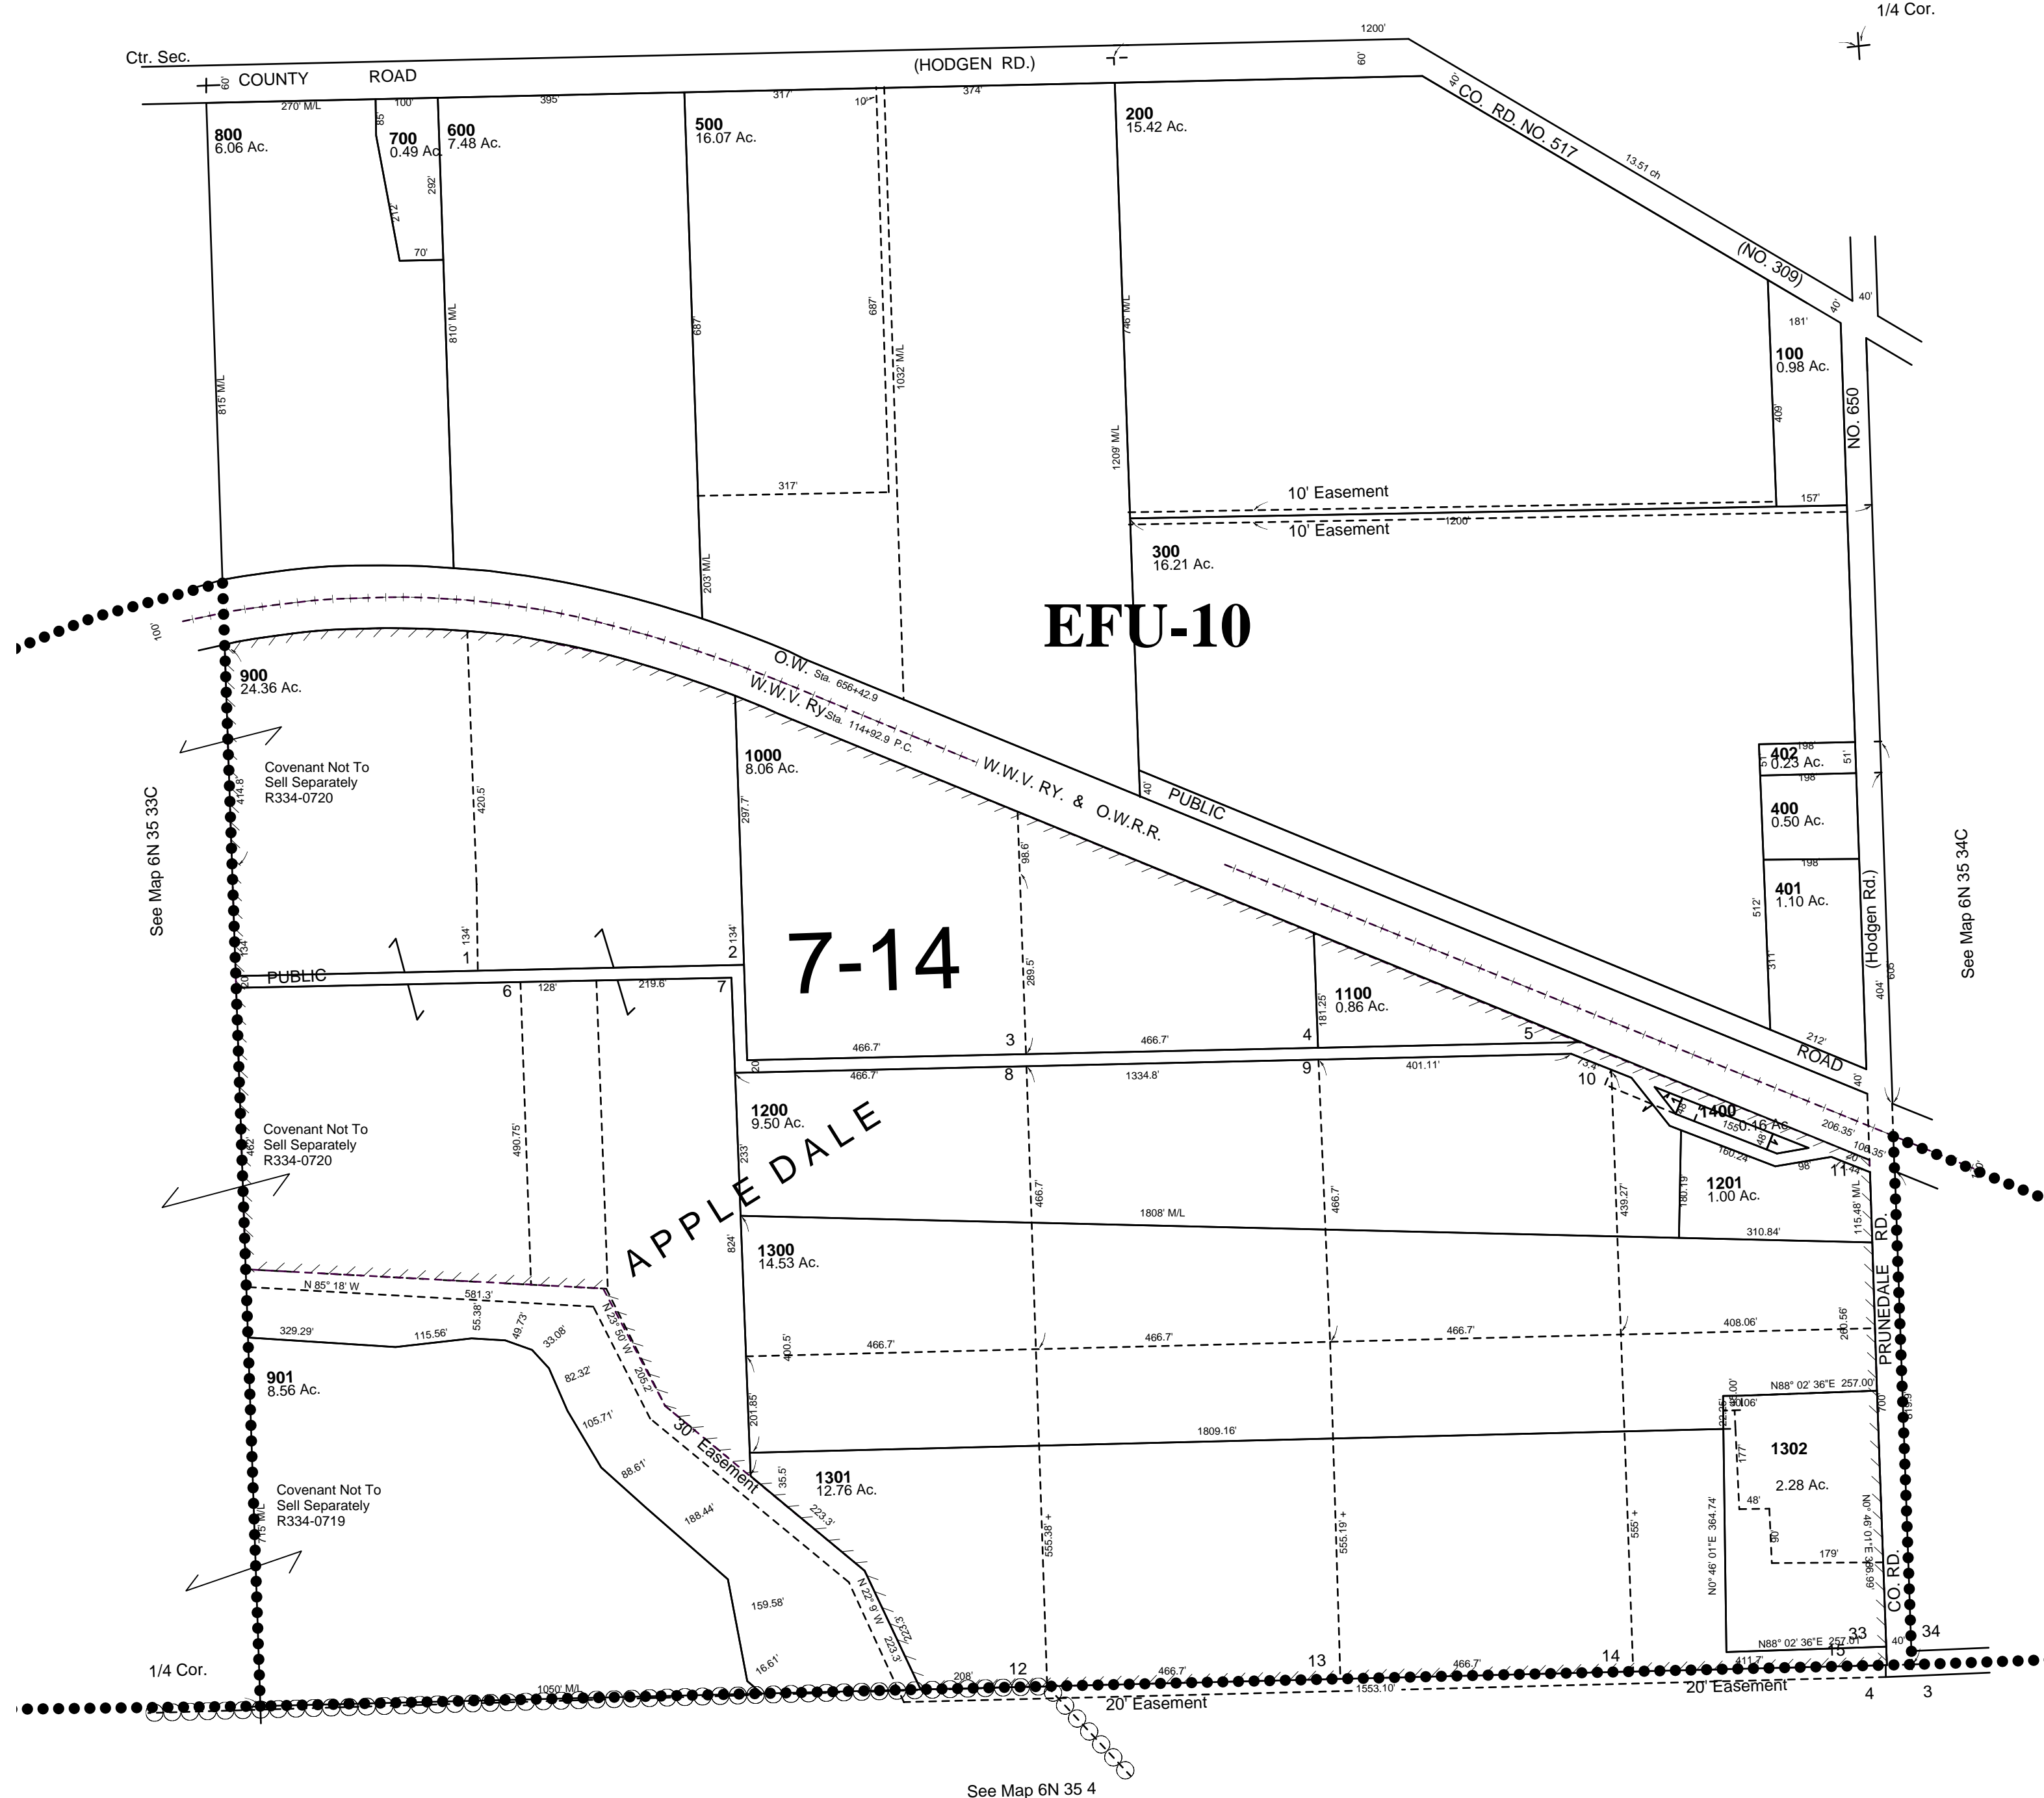

## 6N3533D