


M & M REPLAT

A REPLAT OF LOTS 1 & 2, BLOCK "C", "EKLEBERRY TRACTS",
IN THE SE 1/4, SEC. 9, T 4 N, R 28 E, W.M., CITY OF HERMISTON,
UMATILLA COUNTY, OREGON

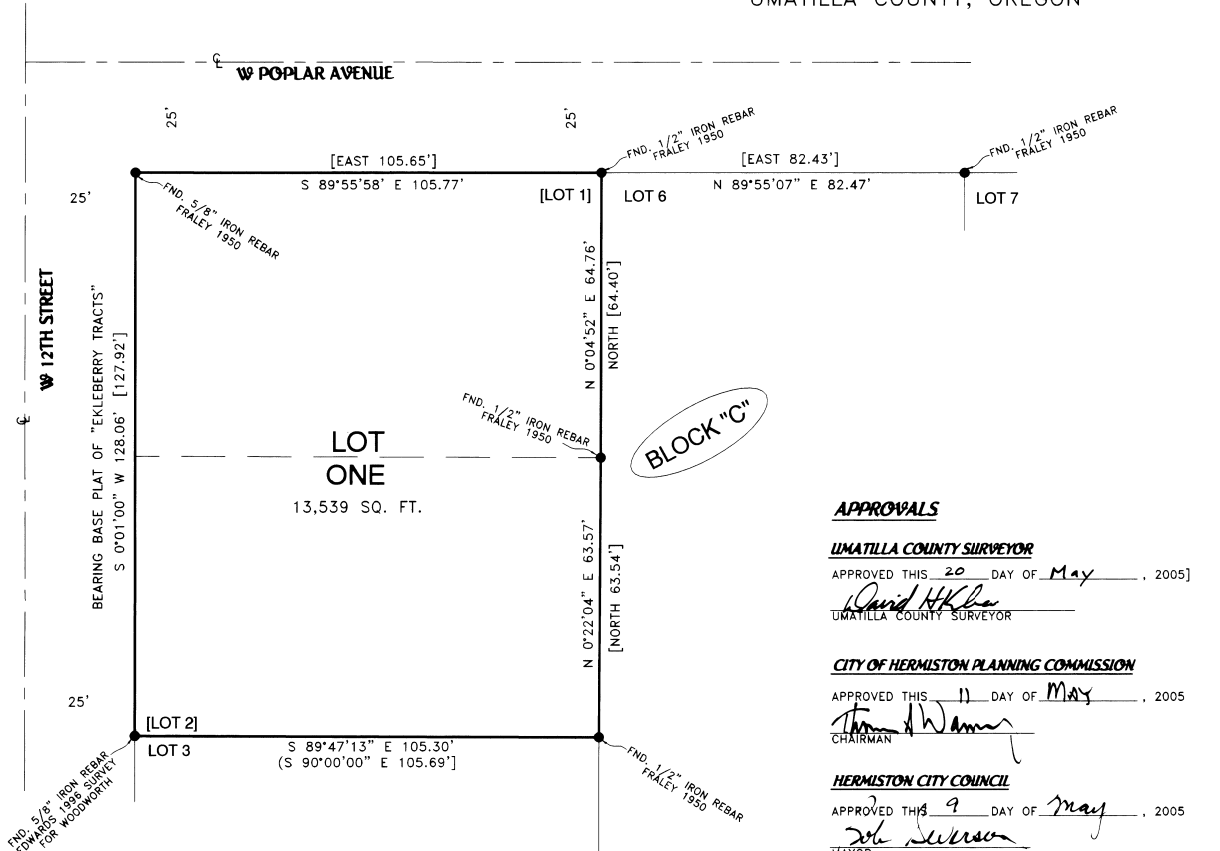

LEGEND:
 ● FOUND MONUMENTS AS NOTED
 [000] OF RECORD, 1950 PLAT OF "EKLEBERRY TRACTS"
 ——— BOUNDARY OF "M & M REPLAT"

SURVEYOR'S NARRATIVE & CERTIFICATE:

I, G. DENNIS EDWARDS, AM A REGISTERED SURVEYOR OF THE STATE OF OREGON AND HAVE FOUND MONUMENTS AT ALL CORNERS OF THIS PROPERTY AS SHOWN.
 THIS PROPERTY IS DESCRIBED IN A DEED TO ALBERT L. McAFEE INVESTMENTS, INC. RECORDED ON REEL 473, PAGE 316, UMATILLA COUNTY DEED RECORDS, AND IS DESCRIBED AS LOTS 1 AND 2, BLOCK "C", "EKLEBERRY TRACTS", IN SE 1/4 OF SECTION 9, T 4 N, R 28 E, W.M., UMATILLA COUNTY, OREGON.

REGISTERED PROFESSIONAL LAND SURVEYOR
 OREGON
 JULY 16, 1971
 G. DENNIS EDWARDS
 RENEWS 12/31/2005

OWNER'S DECLARATION:

I, THE OWNER OF THE ABOVE DESCRIBED LAND, HEREBY DECLARE THAT I HAVE CAUSED THIS PLAT TO BE PREPARED.
 Albert L McAfee
 ALBERT L. McAFEE
 OWNER OF ALBERT L. McAFEE INVESTMENTS, INC.

APPROVALS
UMATILLA COUNTY SURVEYOR
 APPROVED THIS 20 DAY OF May, 2005
 David H. Kline
 UMATILLA COUNTY SURVEYOR

CITY OF HERMISTON PLANNING COMMISSION
 APPROVED THIS 11 DAY OF May, 2005
 Thomas W. Ammer
 CHAIRMAN

HERMISTON CITY COUNCIL
 APPROVED THIS 9 DAY OF May, 2005
 Bob Johnson
 MAYOR


HERMISTON IRRIGATION DISTRICT
 APPROVED THIS 9 DAY OF May, 2005
 Charles Wilcox
 MANAGER

UMATILLA COUNTY COMMISSIONERS
 APPROVED THIS 23 DAY OF May, 2005
 Emilee M. Holman
 CHAIRMAN
 Dennis J. Sedberry
 COMMISSIONER
 ARSENT
 COMMISSIONER

UMATILLA COUNTY ASSESSOR & TAX COLLECTOR
 APPROVED THIS 18 DAY OF May, 2005
 Amanda Schulte
 UMATILLA COUNTY TAX COLLECTOR
 Paul Chalmers
 UMATILLA COUNTY ASSESSOR
 Shirley Wambuan
 Assessment Mgr.

STATE OF OREGON }
 COUNTY OF UMATILLA }
 SUBSCRIBED, AND SWORN BEFORE ME ON THIS
 16th DAY OF May, 2005
 Debra A. Doyle
 NOTARY PUBLIC FOR OREGON
 Debra A. Doyle
 PRINTED NAME
 COMMISSION NO. 360044
 MY COMMISSION EXPIRES Aug. 5, 2006

STATE OF OREGON, COUNTY OF UMATILLA }
 I certify that this instrument was received and recorded
 ON May 23, 2005
 at 2:35 o'clock Pm., in the record of
 PLATS of said County.
 BOOK PAGE
 14 86
OFFICE OF COUNTY RECORDS
 By: JEAN HEMPHILL...Records Officer
 Fees \$ 50.00 No. 2005-4820384

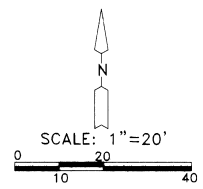

THIS IS AN EXACT COPY: G. Dennis Edwards

JOB# S0501008
 EDWARDS SURVEYING P.O. BOX 763
 541-567-3336 HERMISTON, OREGON 97838
 DRAWN BY NJF