
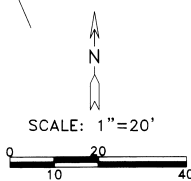


O. D. A. REPLAT

A REPLAT OF LOTS 3 AND 4, BLOCK 13, "ORIGINAL TOWN, NOW CITY OF HERMISTON", IN NE 1/4, SE 1/4, SEC. 10, T 4 N, R 28 E, W.M., UMATILLA COUNTY, OREGON

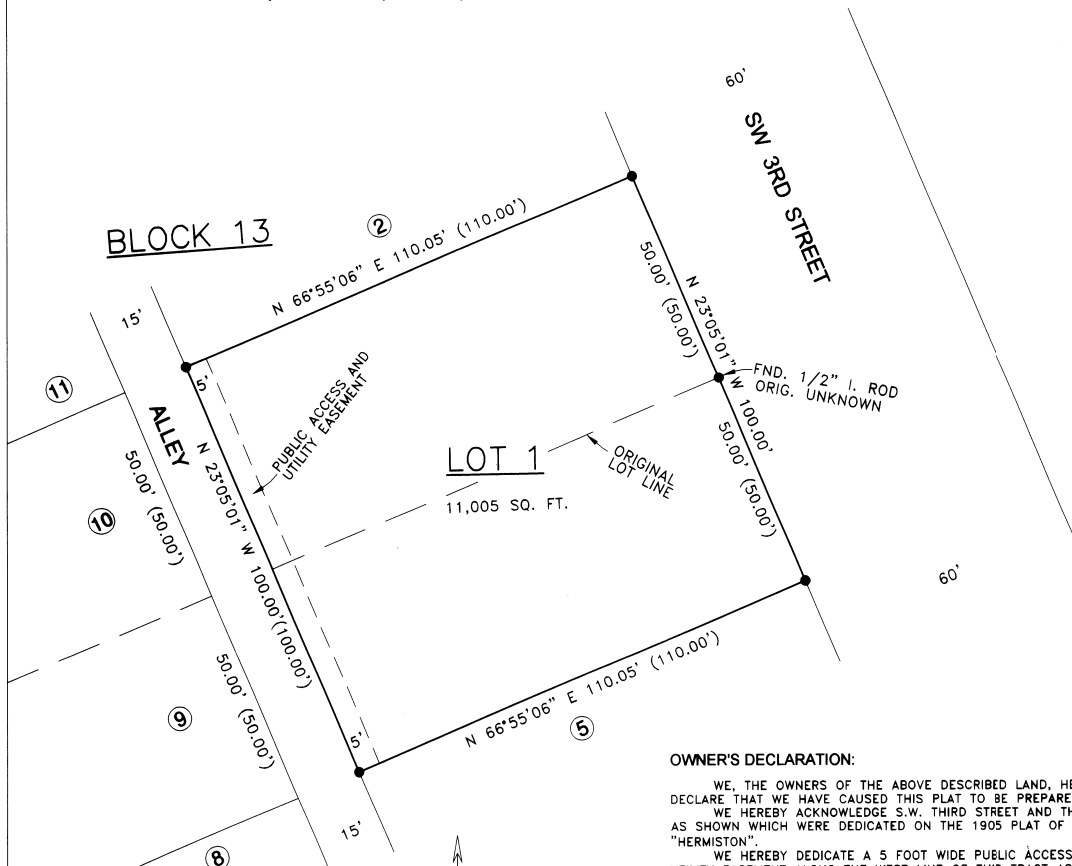

OWNER'S DECLARATION:

WE, THE OWNERS OF THE ABOVE DESCRIBED LAND, HEREBY DECLARE THAT WE HAVE CAUSED THIS PLAT TO BE PREPARED. WE HEREBY ACKNOWLEDGE S.W. THIRD STREET AND THE ALLEY AS SHOWN WHICH WERE DEDICATED ON THE 1905 PLAT OF "HERMISTON". WE HEREBY DEDICATE A 5 FOOT WIDE PUBLIC ACCESS AND UTILITY EASEMENT ALONG THE WEST LINE OF THIS TRACT AS SHOWN FOR ADDITIONAL WIDTH FOR THE ALLEY.

Lisa Charpiloz Hanson
 LISA CHARPILOZ HANSON, DEPUTY DIRECTOR
 STATE OF OREGON, DEPARTMENT OF AGRICULTURE

STATE OF OREGON }
 COUNTY OF MARION }
 BEFORE ME THIS 4th DAY OF June, 2008
 APPEARED LISA CHARPILOZ HANSON, DEPUTY DIRECTOR, STATE OF OREGON,
 DEPARTMENT OF AGRICULTURE AND ACKNOWLEDGED THE FOREGOING DEDICATION.

Susan C. Boach
 NOTARY PUBLIC FOR OREGON
 PRINTED NAME: Susan C. Boach

COMMISSION NO. 423079
 MY COMMISSION EXPIRES Nov. 28, 2011

SURVEYOR'S NARRATIVE & CERTIFICATE:

I, G. DENNIS EDWARDS, AM A REGISTERED SURVEYOR OF THE STATE OF OREGON AND HAVE MARKED WITH LEGAL MONUMENTS THE LAND SHOWN ON THIS PLAT. I SURVEYED THIS TRACT IN APRIL OF 2008 AND THE BEARINGS ARE BASED ON THAT SURVEY. DESCRIPTION: LOTS 3 AND 4, BLOCK 13, "ORIGINAL TOWN, NOW CITY OF HERMISTON", IN THE NORTHEAST QUARTER OF THE SOUTHEAST QUARTER OF SECTION 10, TOWNSHIP 4 NORTH, RANGE 28 EAST, WILLAMETTE MERIDIAN, UMATILLA COUNTY OREGON. DESCRIBED IN A DEED TO STATE OF OREGON, COMMODITY DIVISION, DEPARTMENT OF AGRICULTURE, ON REEL 89, PAGE 639, UMATILLA COUNTY DEED RECORDS.

REGISTERED PROFESSIONAL LAND SURVEYOR
G. Dennis Edwards
 OREGON
 JULY 16, 1971
 G. DENNIS EDWARDS
 9 5 1
 RENEWS 12/31/2009

APPROVALS

UMATILLA COUNTY SURVEYOR

APPROVED THIS 30 DAY OF June, 2008
David Hill
 UMATILLA COUNTY SURVEYOR

HERMISTON CITY COUNCIL

APPROVED THIS 12 DAY OF June, 2008
Bob Sullivan
 MAYOR

CITY OF HERMISTON PLANNING COMMISSION

APPROVED THIS 17 DAY OF JUNE, 2008
Margaret Lopez
 CHAIRMAN

HERMISTON IRRIGATION DISTRICT

APPROVED THIS 18th DAY OF June, 2008
Charles Wilson
 MANAGER

UMATILLA COUNTY COMMISSIONERS

APPROVED THIS 30 DAY OF June, 2008
William S. Hamuli
 CHAIRMAN

William S. Hamuli *James D. Roberts*
 COMMISSIONER COMMISSIONER

UMATILLA COUNTY ASSESSOR & TAX COLLECTOR

PROPERTY TAXES ARE PAID IN FULL.
 APPROVED THIS 25th DAY OF June, 2008
Pat Hill
 UMATILLA COUNTY ASSESSOR

Rebecca Conroy *Kristen Stranard*
 UMATILLA COUNTY TAX COLLECTOR

STATE OF OREGON, }
 COUNTY OF UMATILLA }
 I certify that this instrument was received and recorded

ON June 30 2008
 at 11:15 o'clock Am., in the record of
 PLATS of said County.
 BOOK 15 PAGE 39 Slide

OFFICE OF COUNTY RECORDS

By: ...Steve Churchill...Records Officer
 Fees \$ 50 No. 2008-5390151

RECEIVED BY
 Umatilla County Surveyor
 Date 7-08
KK
08-111-b

JOB# S0803030A
 EDWARDS SURVEYING P.O. BOX 763
 541-567-3336 HERMISTON, OREGON 97838
 DRAWN BY JMC

LEGEND:
 ● FOUND 5/8" IRON REBAR SET BY ME IN AN APRIL 2008 SURVEY FOR STATE OF OREGON, DEPARTMENT OF AGRICULTURE, UNLESS NOTED OTHERWISE
 (000) OF RECORD 1905 PLAT OF "HERMISTON"

THIS IS AN EXACT COPY: *G. Dennis Edwards*
 G. DENNIS EDWARDS