

89
1716

1304 58

1304 58

S. 89° 52' W

Tack in Pole

1/4 Cor. - Found.

stone Marked X on top.
1/4 on side.


Flt. Line
Tack in Pole.

729 7

Δ 59° 21'

Iron Pin in Conc. Mon.

Sherwood Heights Addition

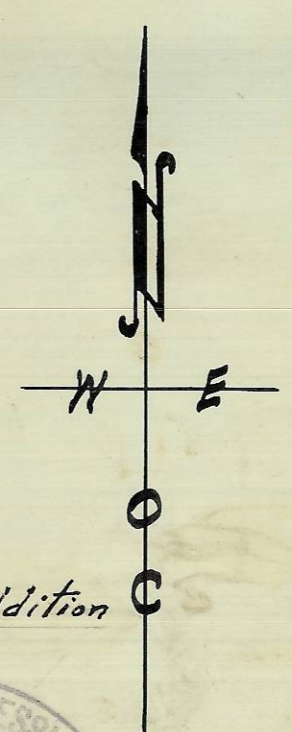

Irrigated Area.

Mc Kay Creek

2632 41 N 89° 48' W. 137 208 9799

N. 59° 04' E
County Road No. 397
1142
66 a.

Vera Ann Clarke
and
Richard S. Clarke.

Point of Diversion
Iron Pin & Guard Stake

Point of Diversion
Iron Pin and Guard Stake.

580' L
= 122 a

537 a
N. 74° 25' 30" W. 1700'

78 9 Acres.

N. 89° 55' 30" W

1/4 Cor. - Found.
I.P.

N-S & Through Sec. 16
N. 0° 17' 00" W. 1315 88

stone - 8" x 10" x 12" Marked X 14" below surface
Exact center of Sec. 16.

E-W- & Sec. 16.

1/2 of N.W. 1/4 of Sec. 16.
T. 2 N., R. 32 E. W.M.
Surveyed, staked & platted.
March - 1951 - By W. E. O. Criger.
Scale 1 inch = 300 FT.

06-418-A

Water Pt. 50a-1892