
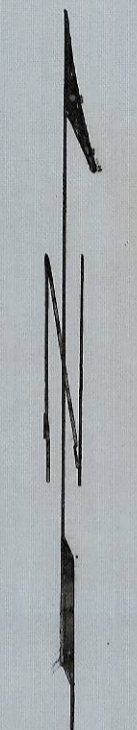


T2N R33

1" = 50'

PART SW⁴SW⁴ SECTION 6 SHOWING PARTS OUT OF CRISPIN LANDS

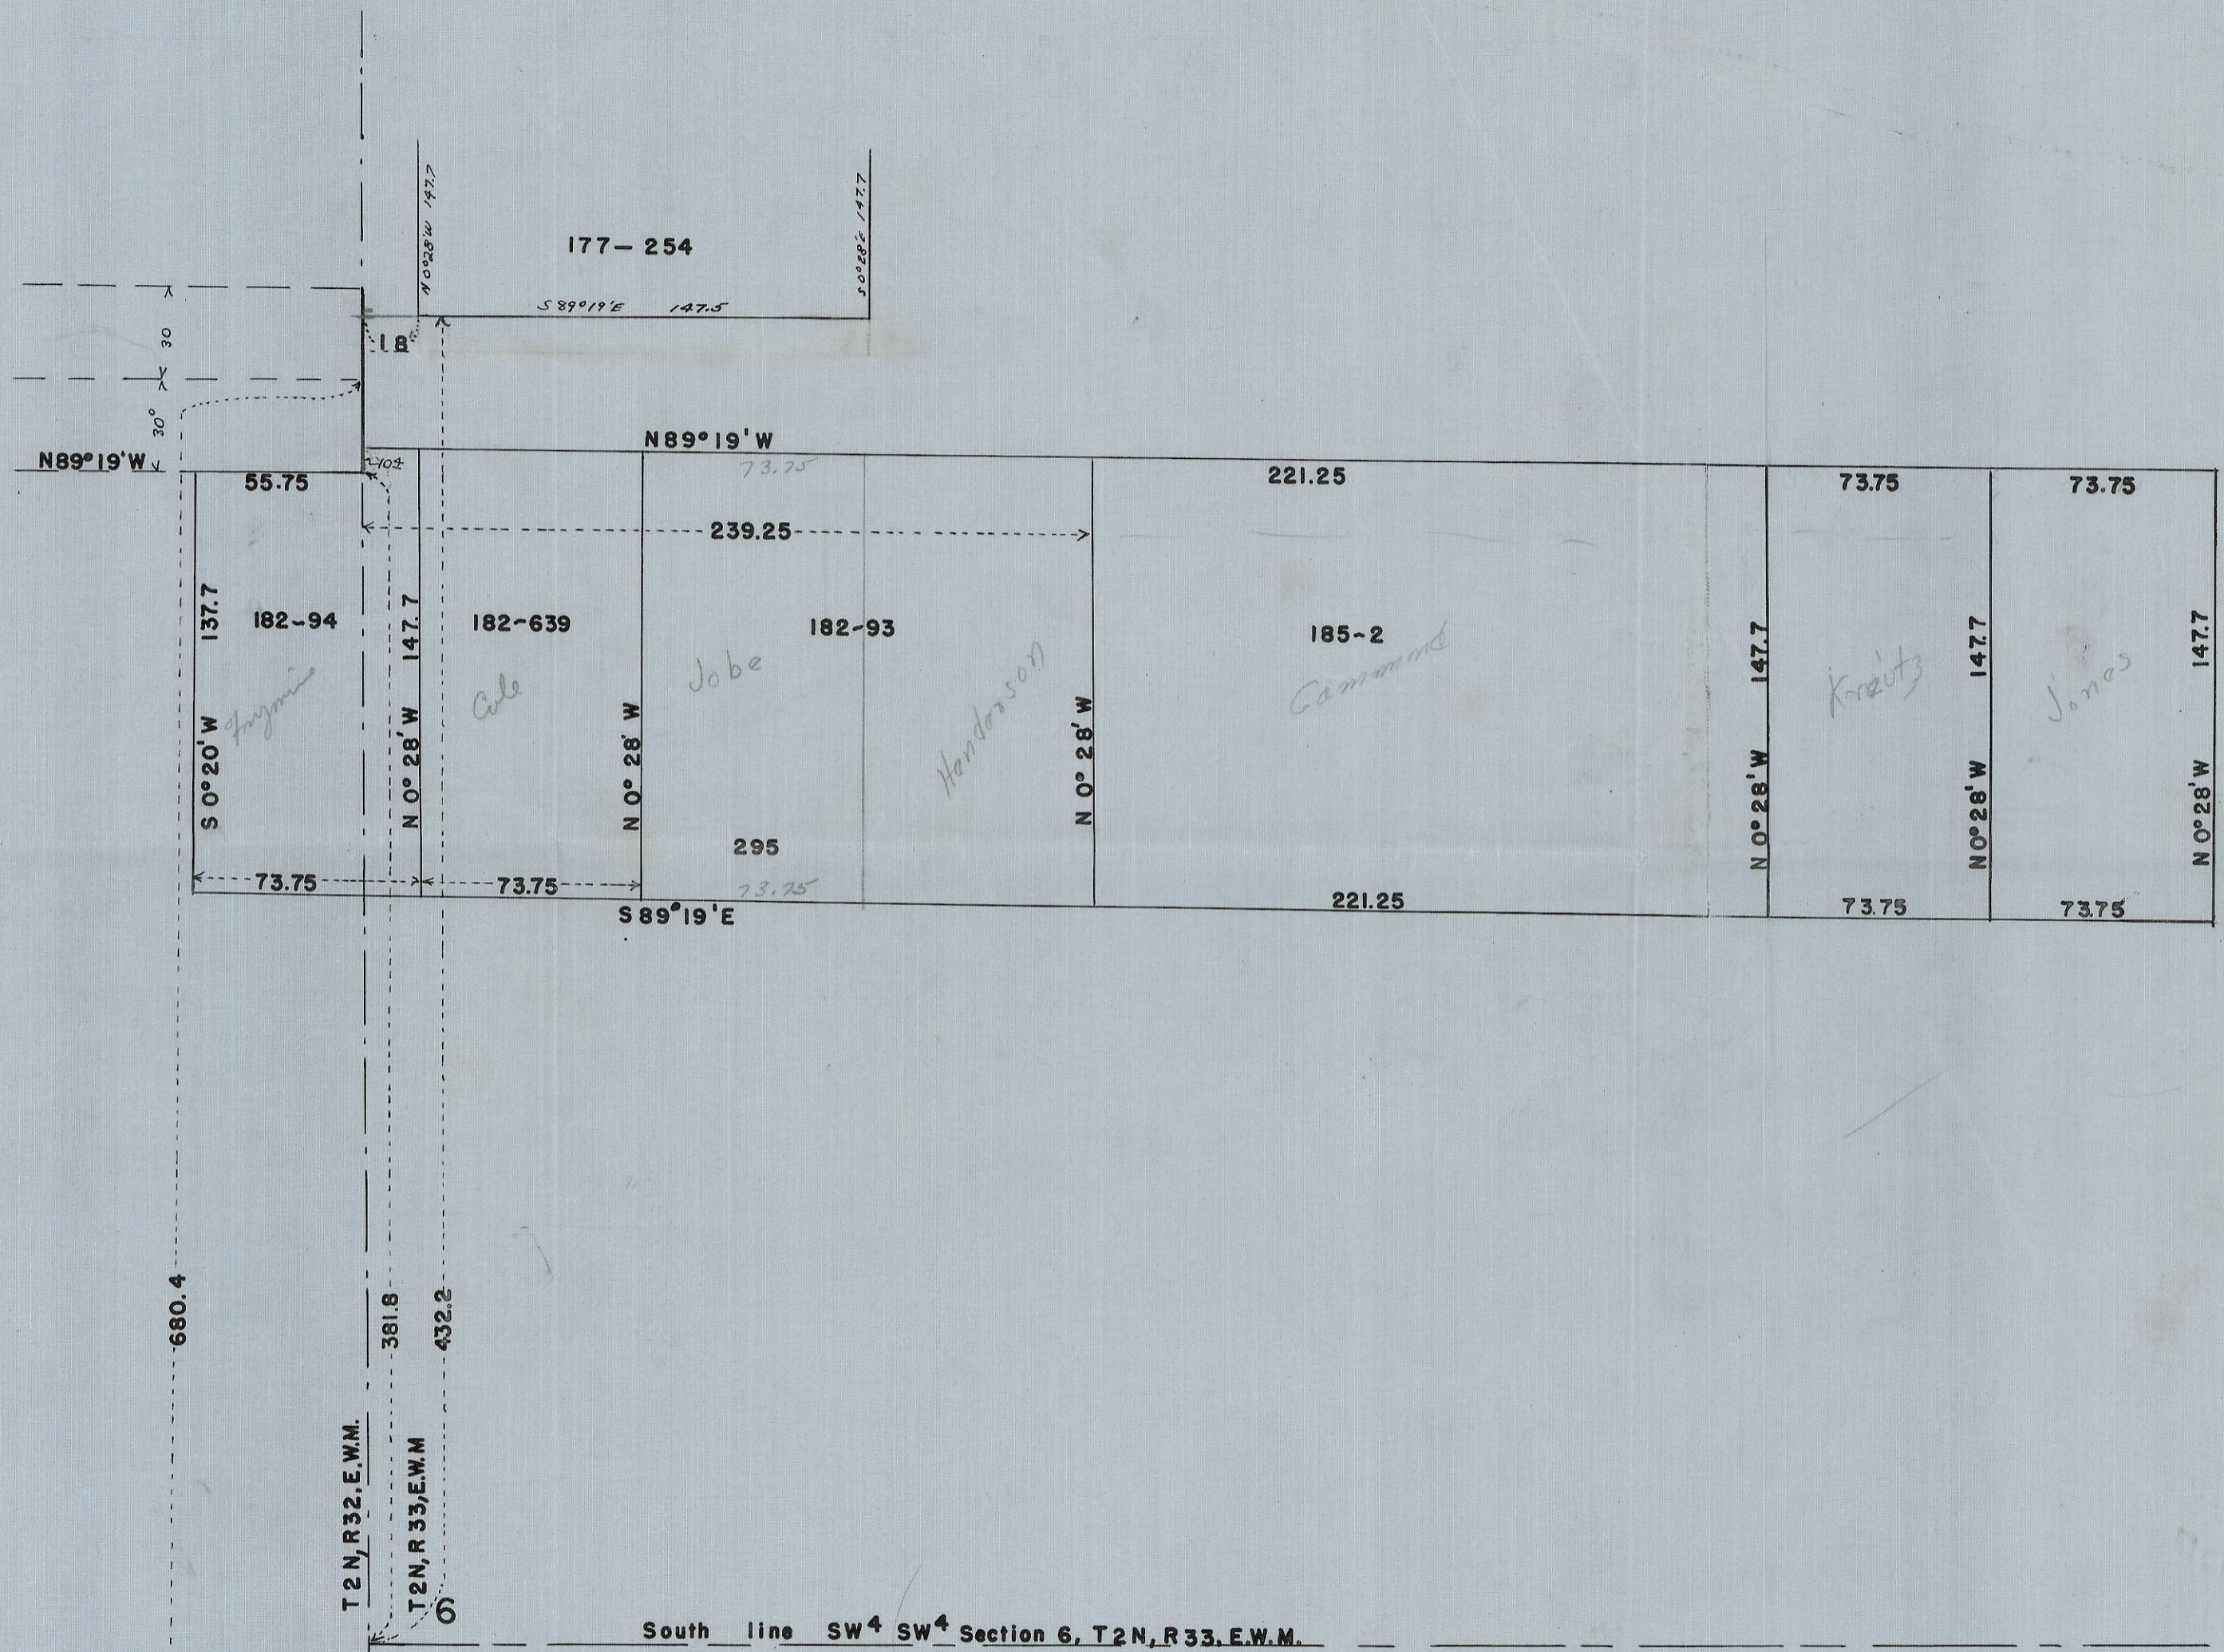

Scale 1" = 50'

01-75-A