

0201

# MAP OF LAND

Surveyed  
for  
John McEuen

Oct 31, '08  
and  
March 26, 1914.


Willard Bradley

Scale 4ch = 1 inch.

## Description.

Beginning at the intersection of the North and South center line of Section 33. Township Six (6) North of Range Thirty five (35), E.W.M. with the southerly line of the O.R. & N. Co's R.R. right of way; Running thence south along said center line of Sec. 33. 15.39 chains; Thence N. 62° 12' W. 17.13 chains to southerly line of said O.R. & N. Co's right of way; Thence in a northeasterly direction along said right of way 1697 chains to point of beginning; containing 12.41 Acres more or less.

The hill land AB-D. contains  
5.06 Acres more or less.

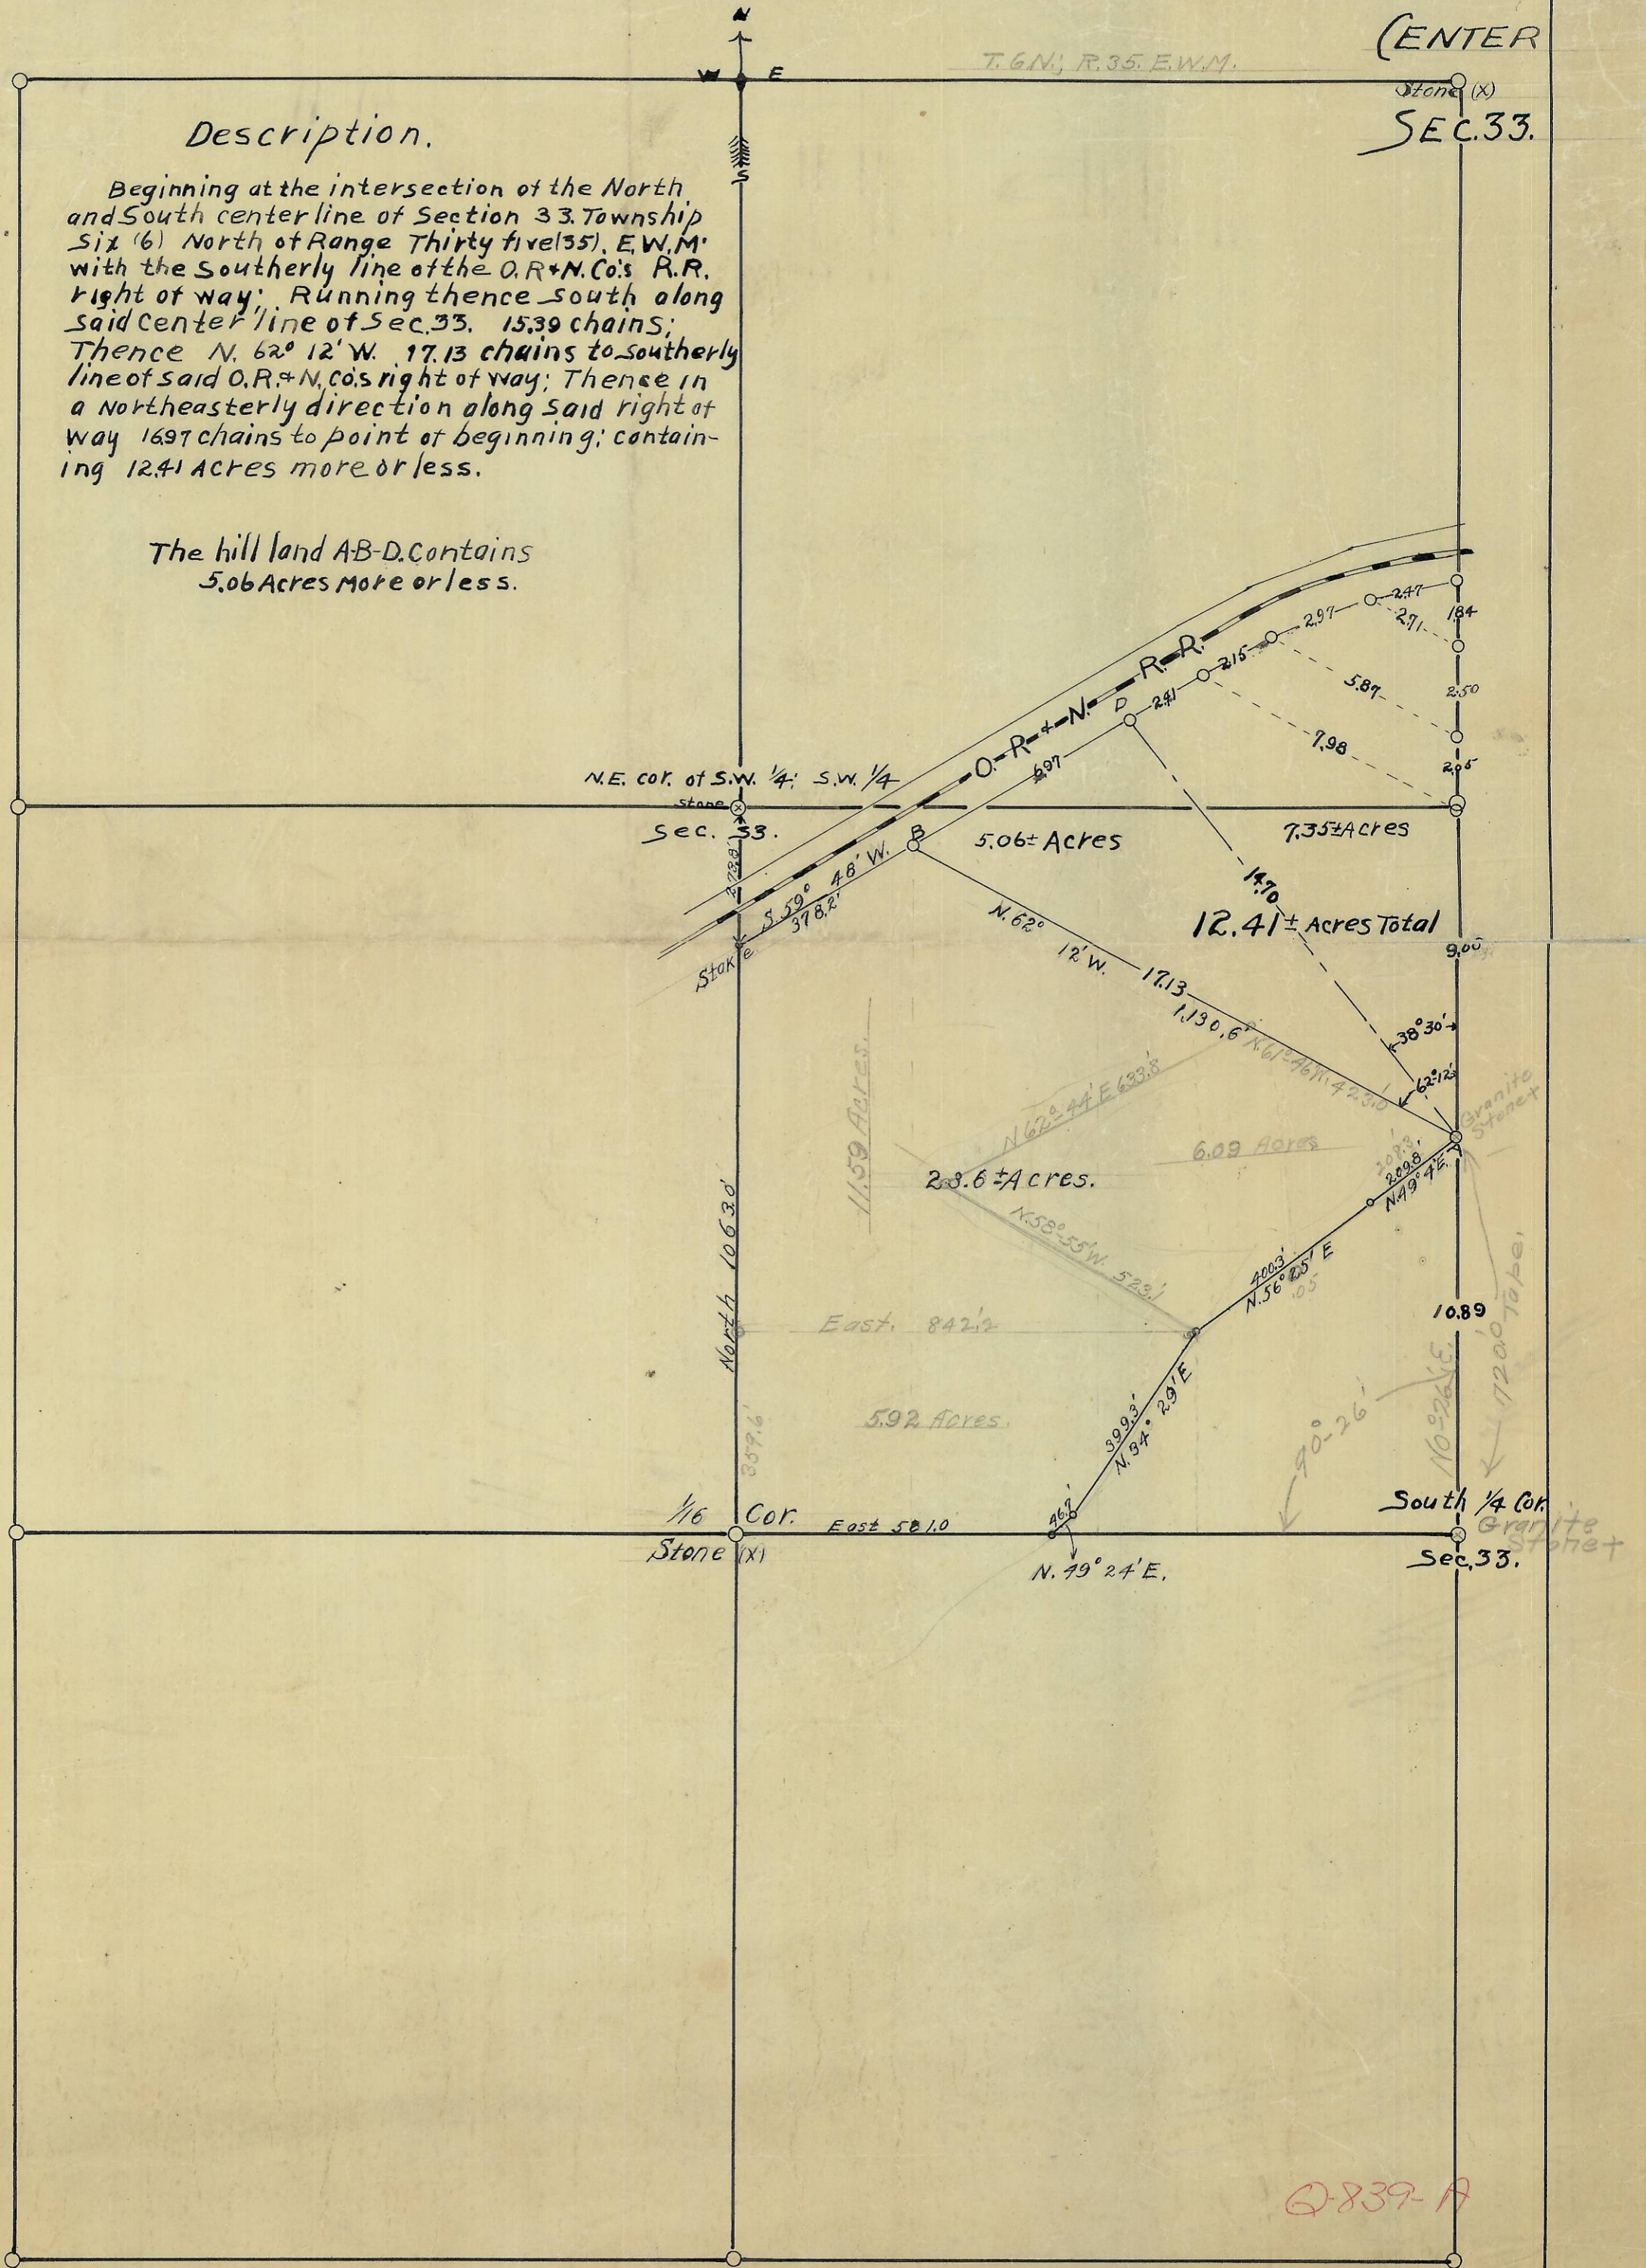

(CENTER)  
Stone (X)  
SEC. 33.

Q-839-A

Q-839-A