
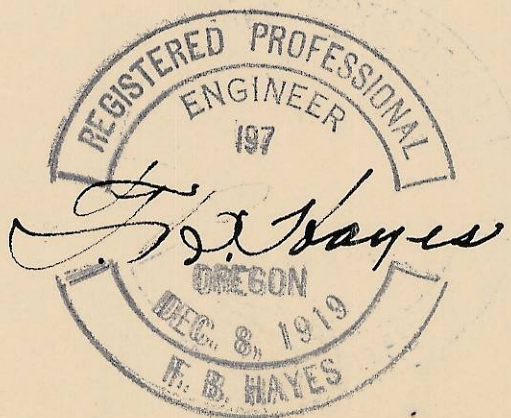


②-1059-A

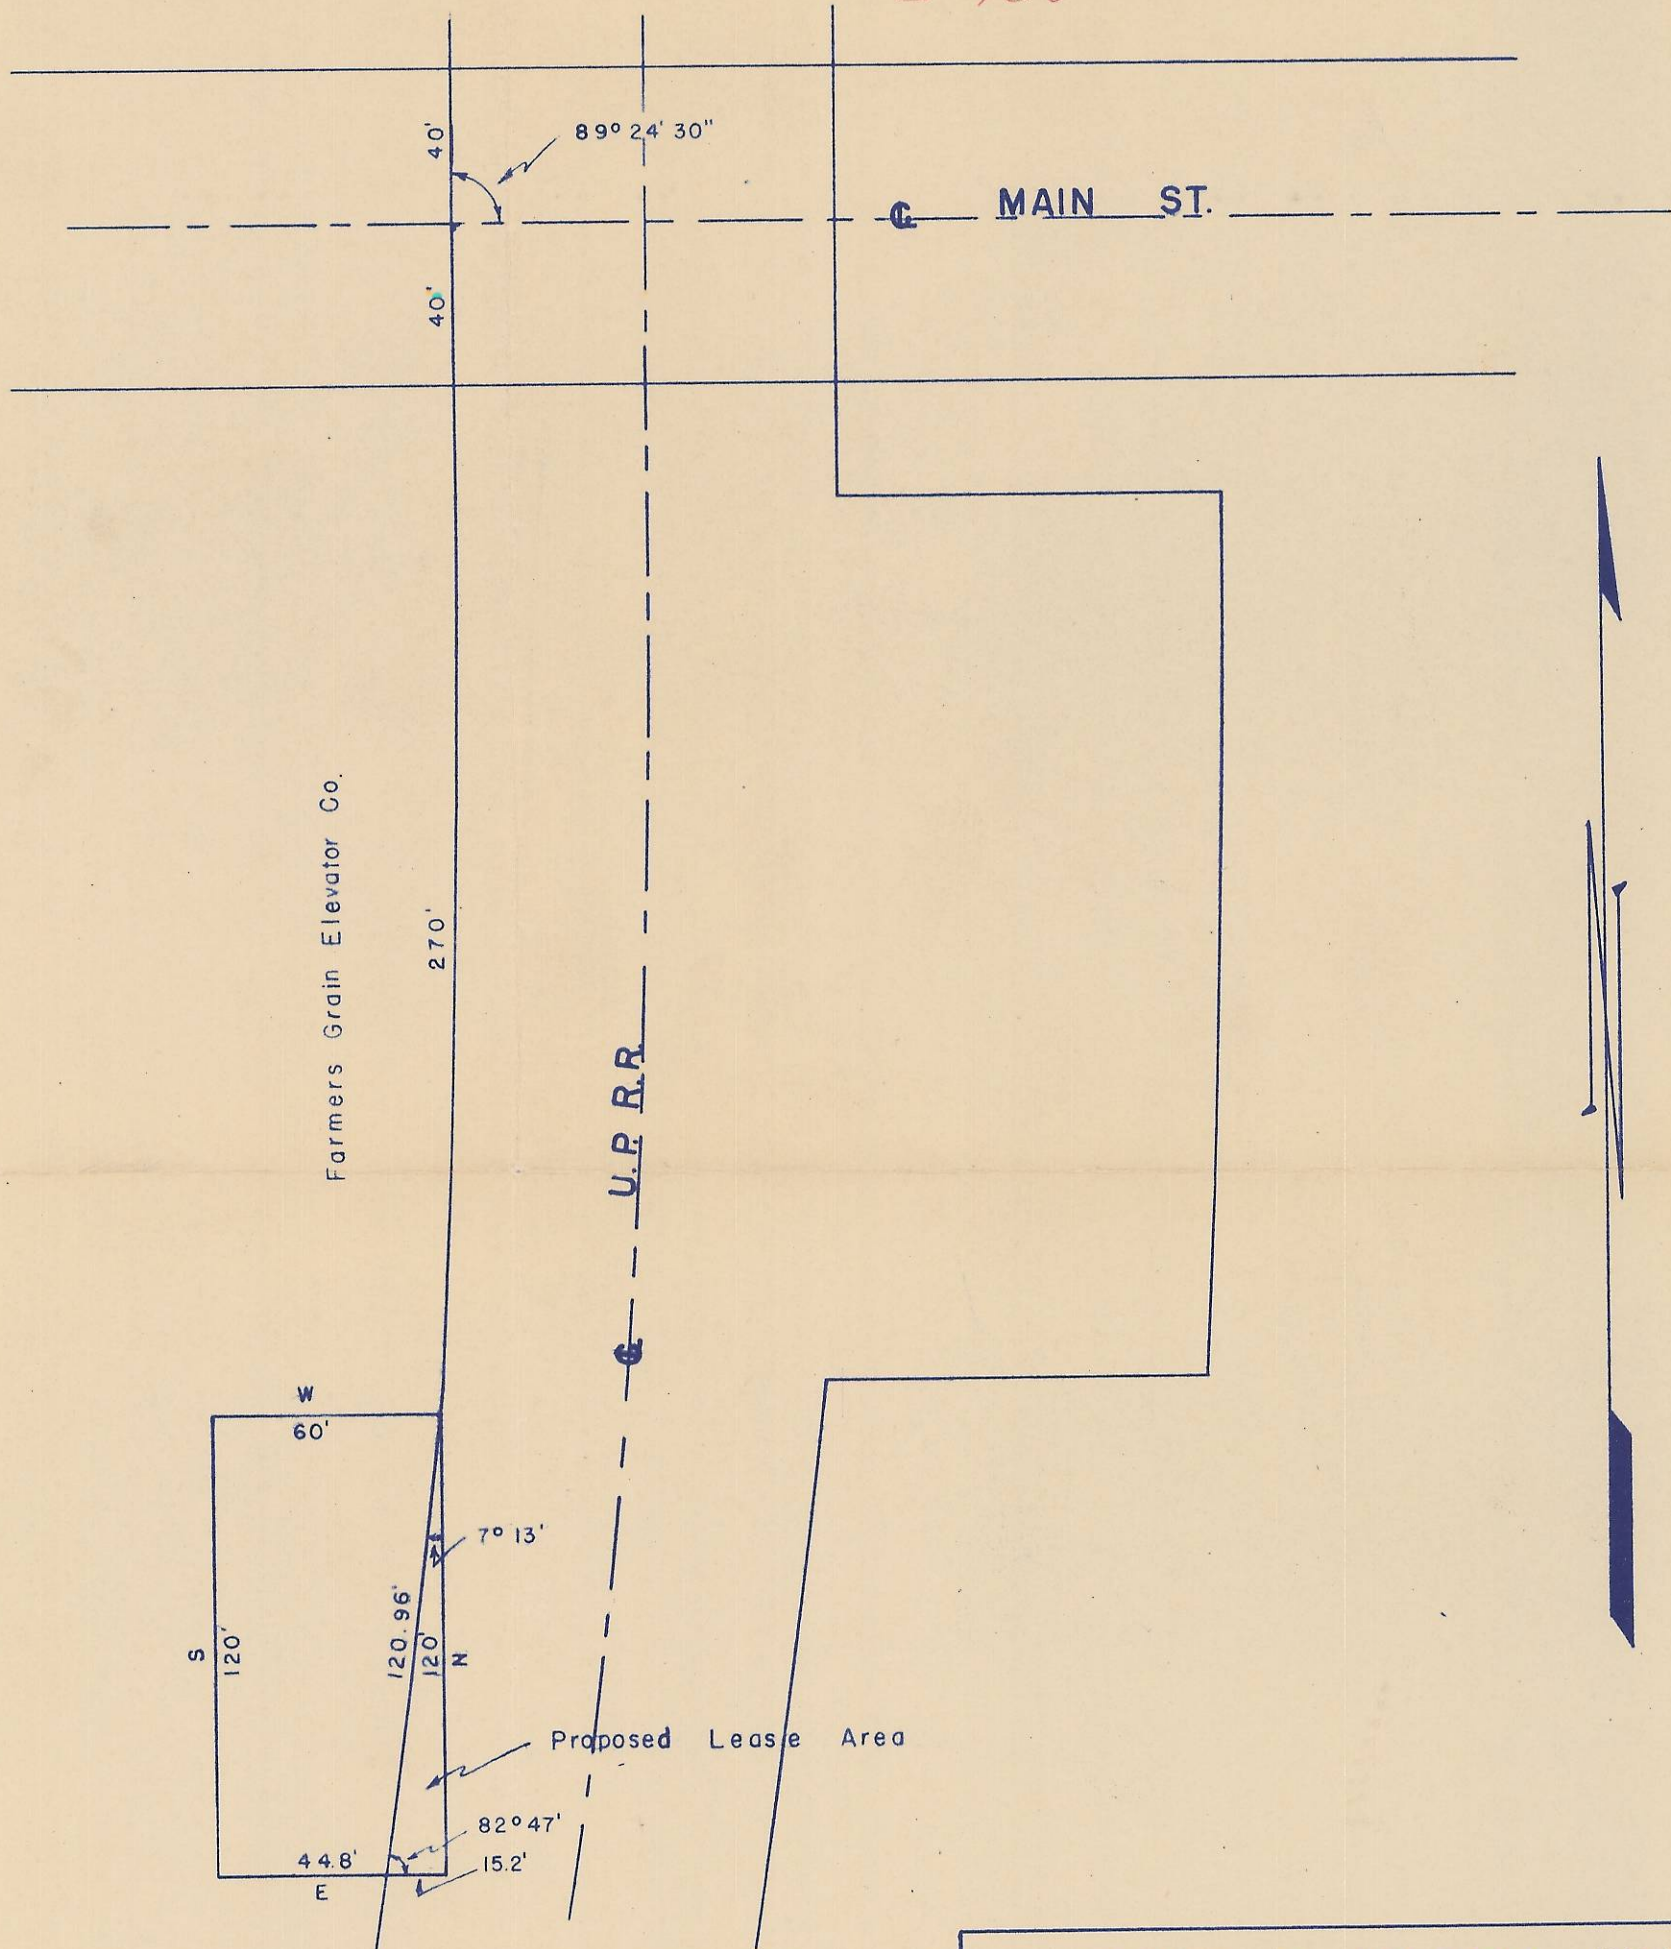

HAYES & HARRIS ENGINEERING		
SURVEY FOR		
FARMERS GRAIN ELEVATOR COMPANY		
NON-PLATTED LOT IN ATHENA, OREGON		
Scale	Date	Drawn By
1" = 50'	1-22-55	W. O. H.