


Plat showing Block 188 of Reservation Addition to the town, now City of Pendleton, Ore. indicating lot 9, and Ret. Wall. Surveyed, staked & platted July, 1950 - By W. E. O. Criger. Scale: 1 inch = 50 Feet.

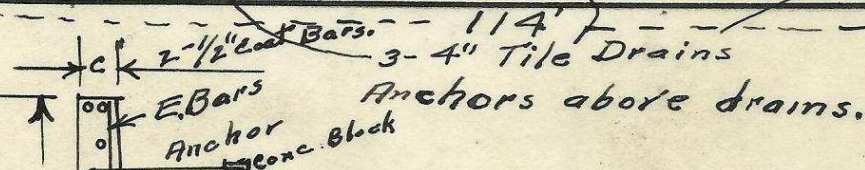

D.	H.	A.	B.	C.	Toe	Press.	E.Bars.	F.Bars.
6"	4'0"	8"	1'-0"	8"	765	1/2"	6-0"	1/2" 6-0"
1/2"	4'-0"	8"	1'-6"	6"	930	1/2"	4"	3/8" 4"
1 5/8"	12'-0"	8"	1'-6"	6"	1420	1/2"	1'-0"	1/2" 2'0"

2N32 10DA

06-94-A8