


P-81-Ax



PROFESSIONAL
LAND SURVEYOR
Howard L. Smith Jr.
LICENSE NO. 12345
STATE OF OREGON

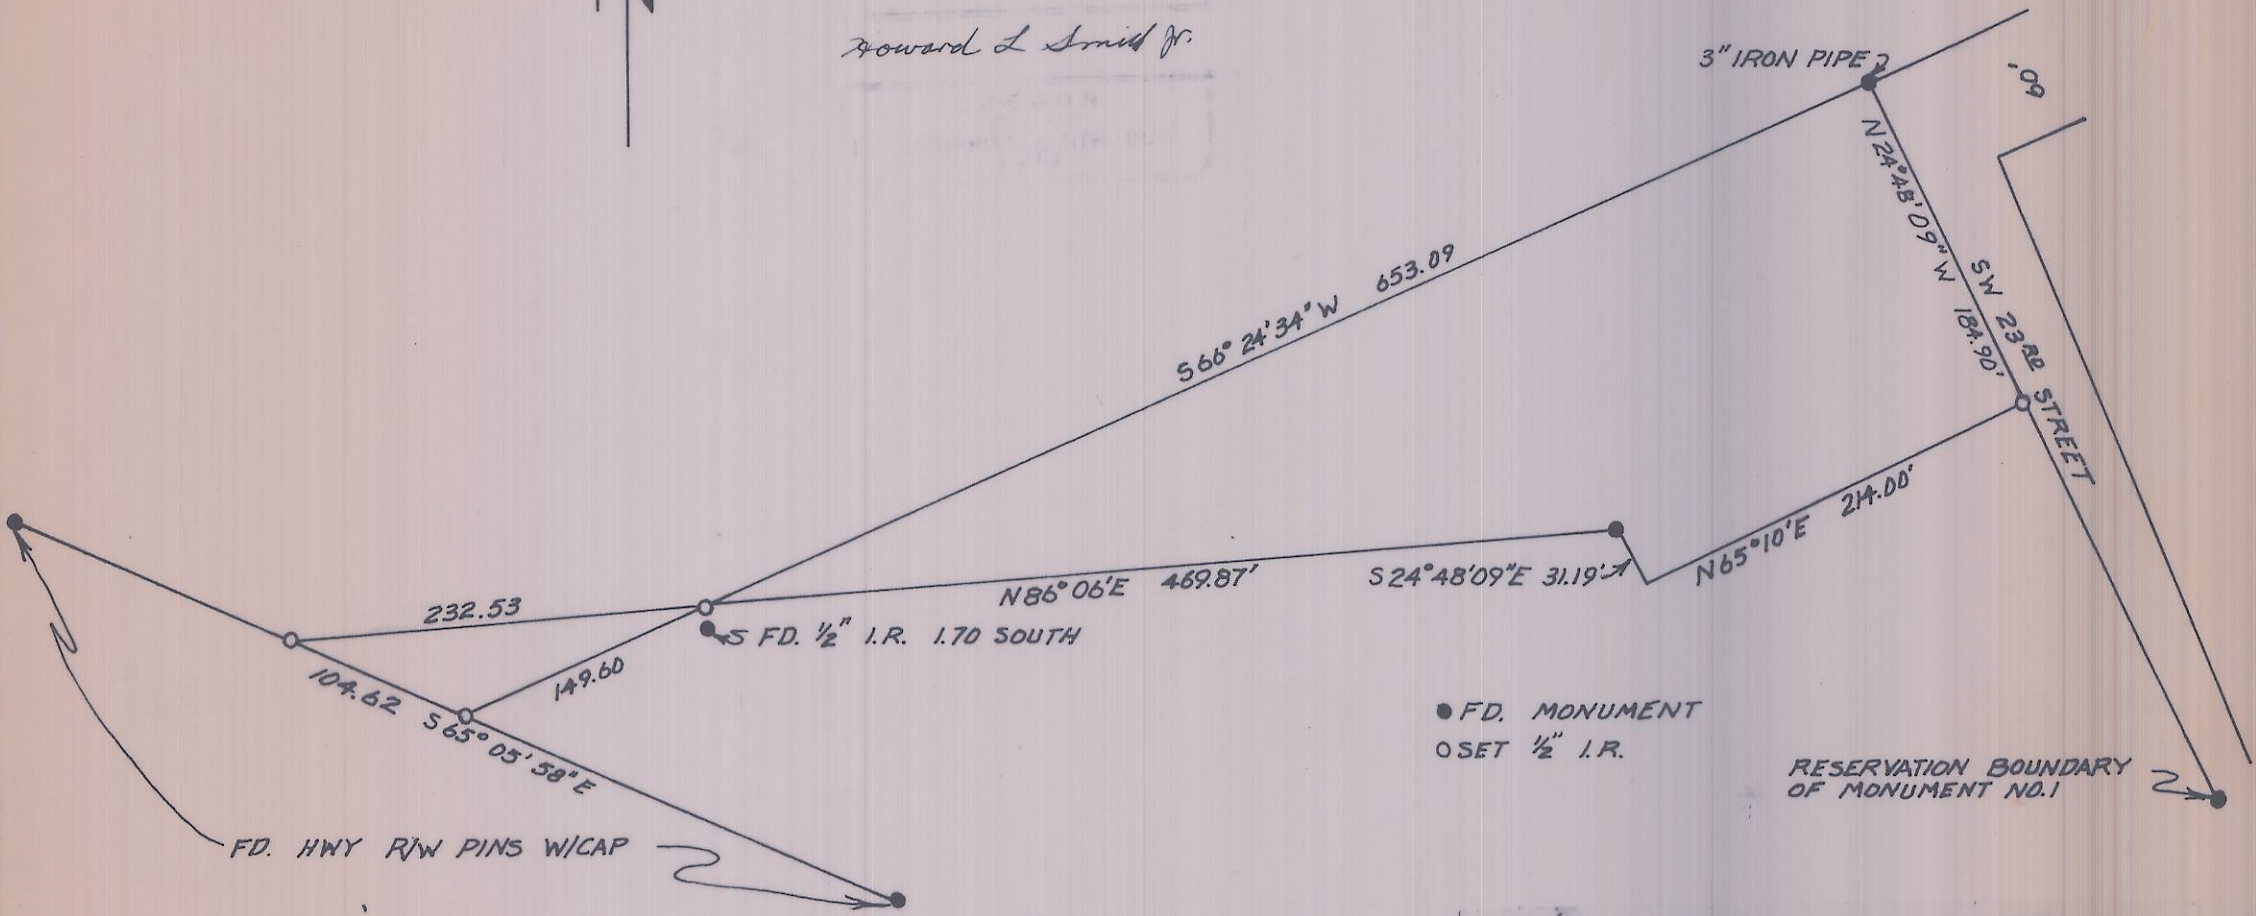

SURVEY FOR
HARRIS PINE MILLS
SECTION 9, T2N, R32E, WM
PENDLETON, OREGON

WAYNE HARRIS CO. INC.

ENGINEERS-SURVEYORS PENDLETON, ORE

SCALE	DATE	DWN	CHK	DWG. NO
1"=100'	2-24-78	ABC	WOH	78-407A

P-81