




Q-90-Ax

Plat Showing  
Block 10 of Reservation Addition,  
And Block 6 of Byers Park Addn,  
Adjacent Fractional Blocks;  
located in Pendleton, Oregon.

Scale: 1 inch = 100 Feet.

Surveyed & platted Sept. 25-1947.

By W. E. O. Criger.

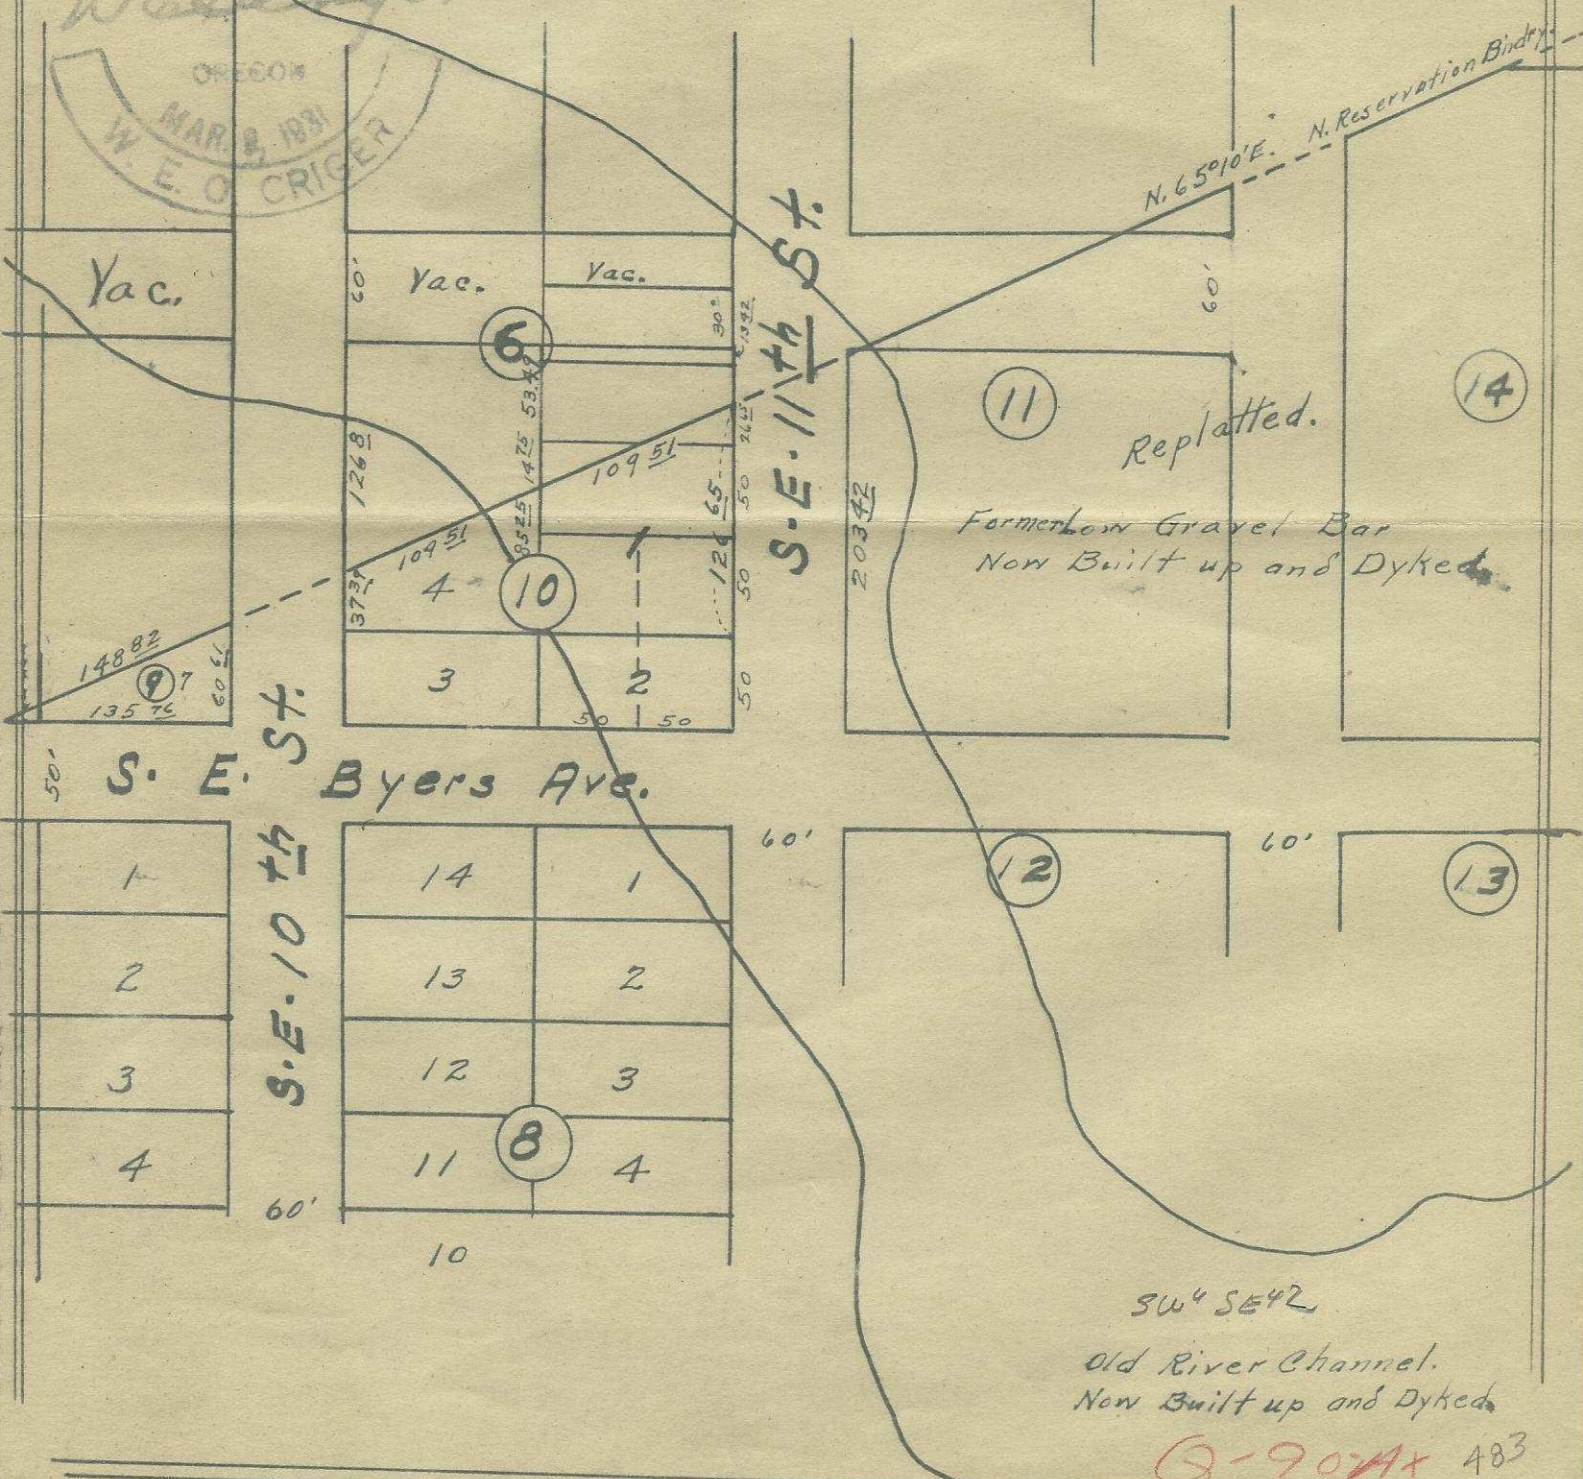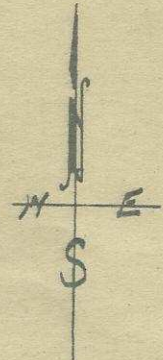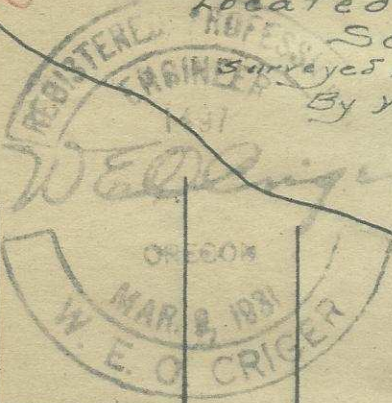

SW<sup>4</sup> SE<sup>4</sup>  
Old River Channel.  
Now Built up and Dyked.

Q-90-Ax 483

ORT9