




LEGEND

• 3/8" X 24" IRON PIN



(20)

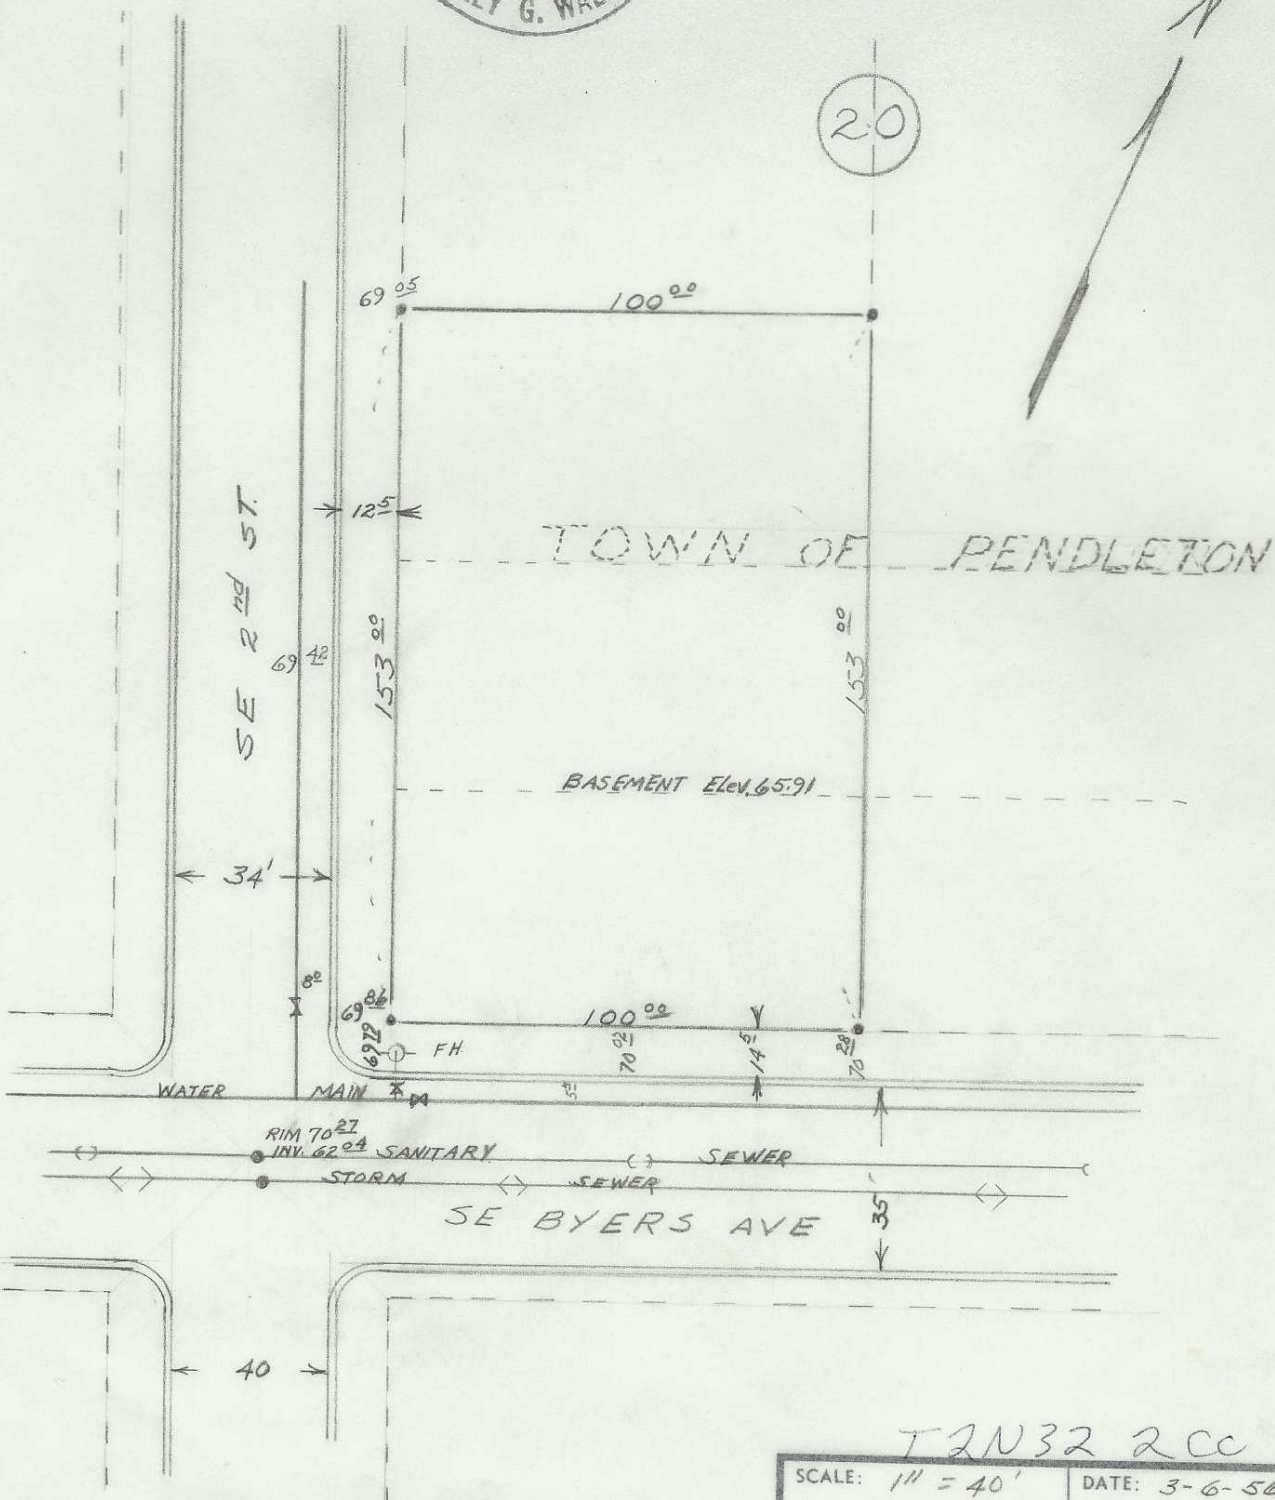

T2N32 2cc

SCALE: 1" = 40'	DATE: 3-6-56
WALL AND TENNESON Engineers	
The Dalles	Oregon

Q-1423-Ax