

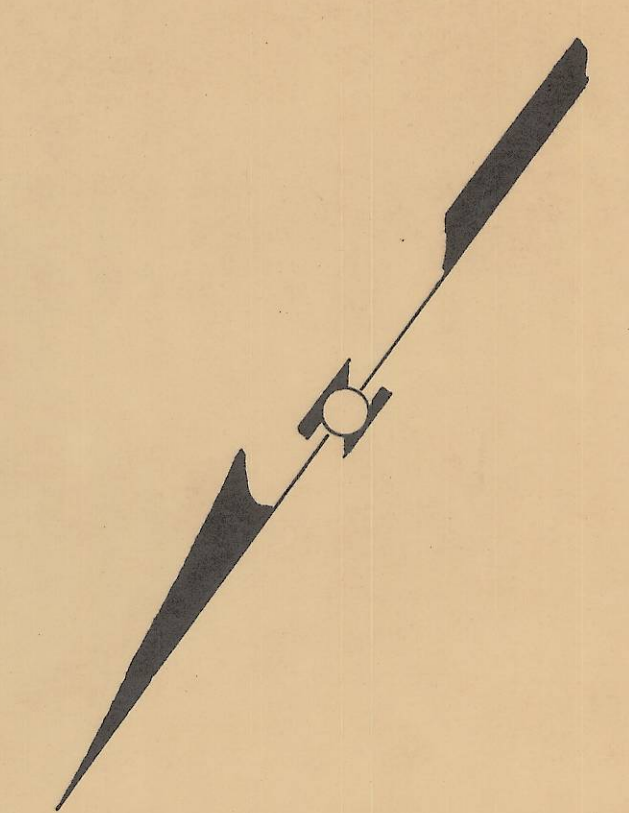


S. W. 5TH STREET

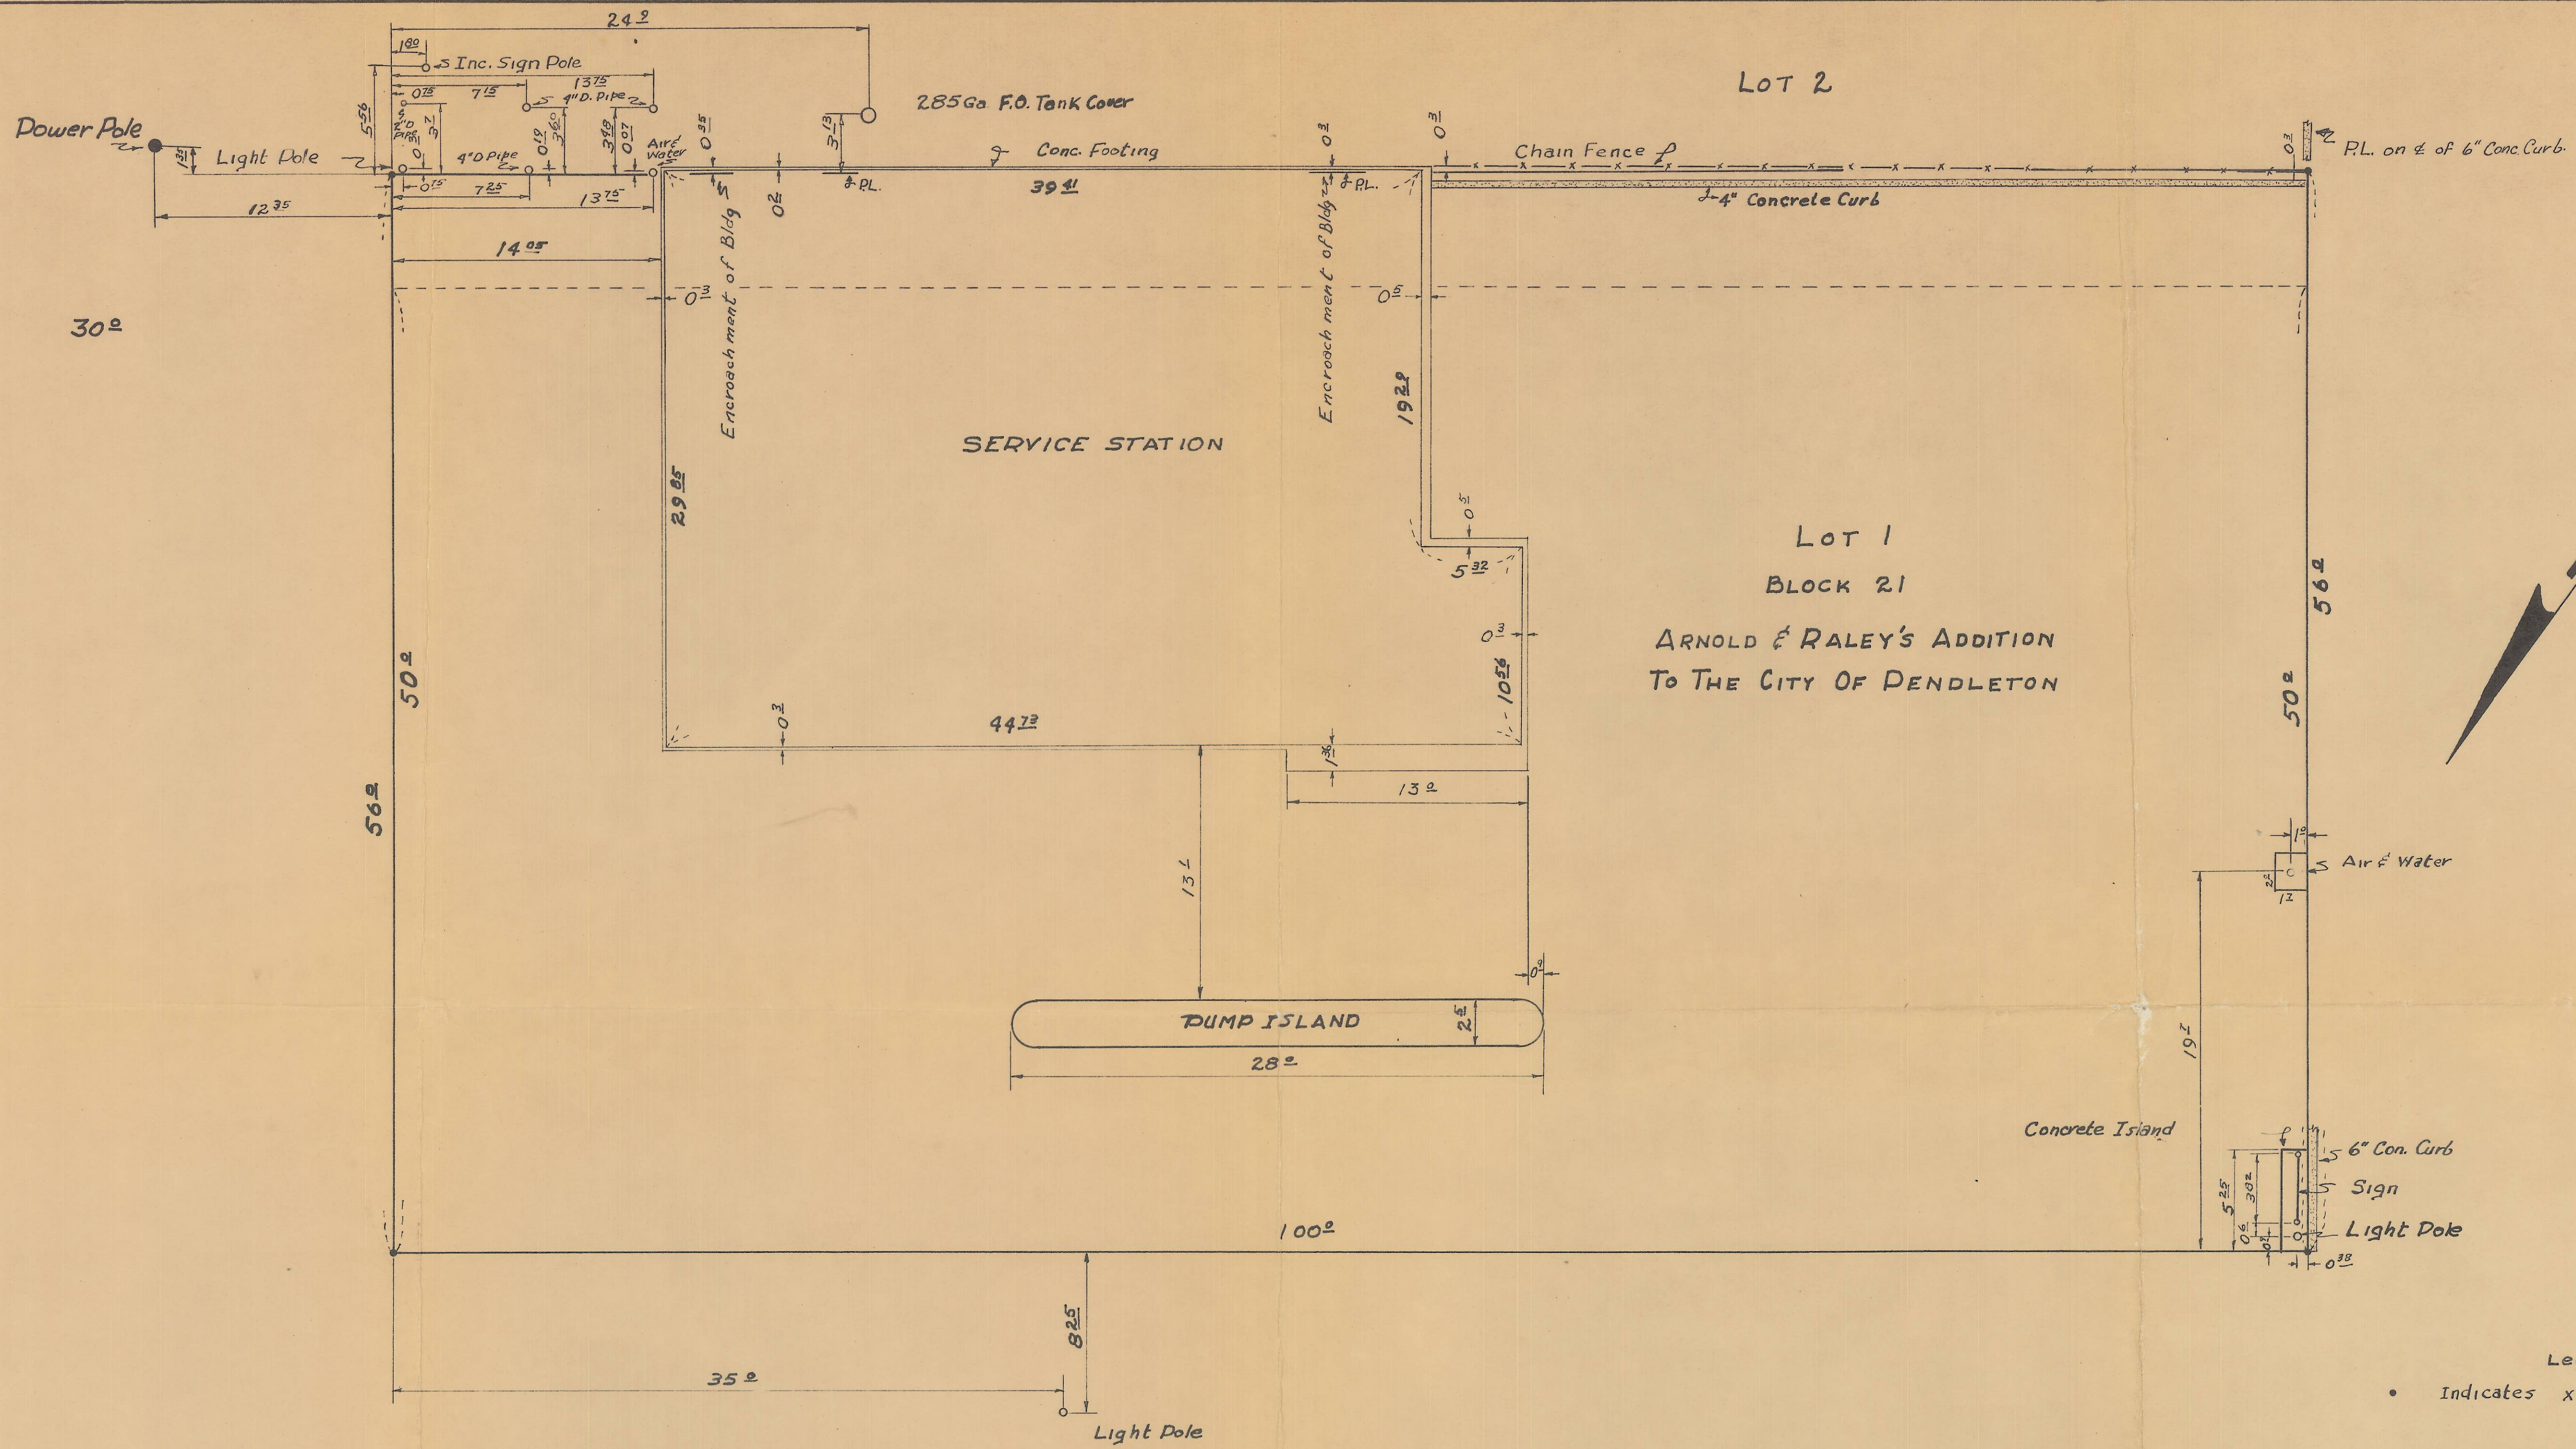

Legend
 • Indicates x on conc.

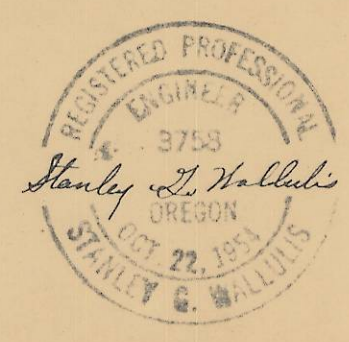

SURVEY
 FOR
SHELL OIL COMPANY
 Scale: 1" = 4 ft. Date: 2-7-57
VERNON B TENNESON & ASSOCIATES
 Consulting Engineers
 Pendleton Oregon

Q-263-C
 OK 17

Q-263-C

271