

LEGEND

- 5/8 ROD 30\"/>

NOTES



TELEPHONE TELEGRAPH EASEMENT OF UNSPECIFIED WIDTH EXTENDING WESTERLY FROM EASTERLY PROPERTY LINE.

Q-1047-C
Orig

Stanley G. Wallulis
500

SE CORNER OF SECTION 5,
TWN 2 N, R 32 E, WM.

SECTION CORNER REFERENCES

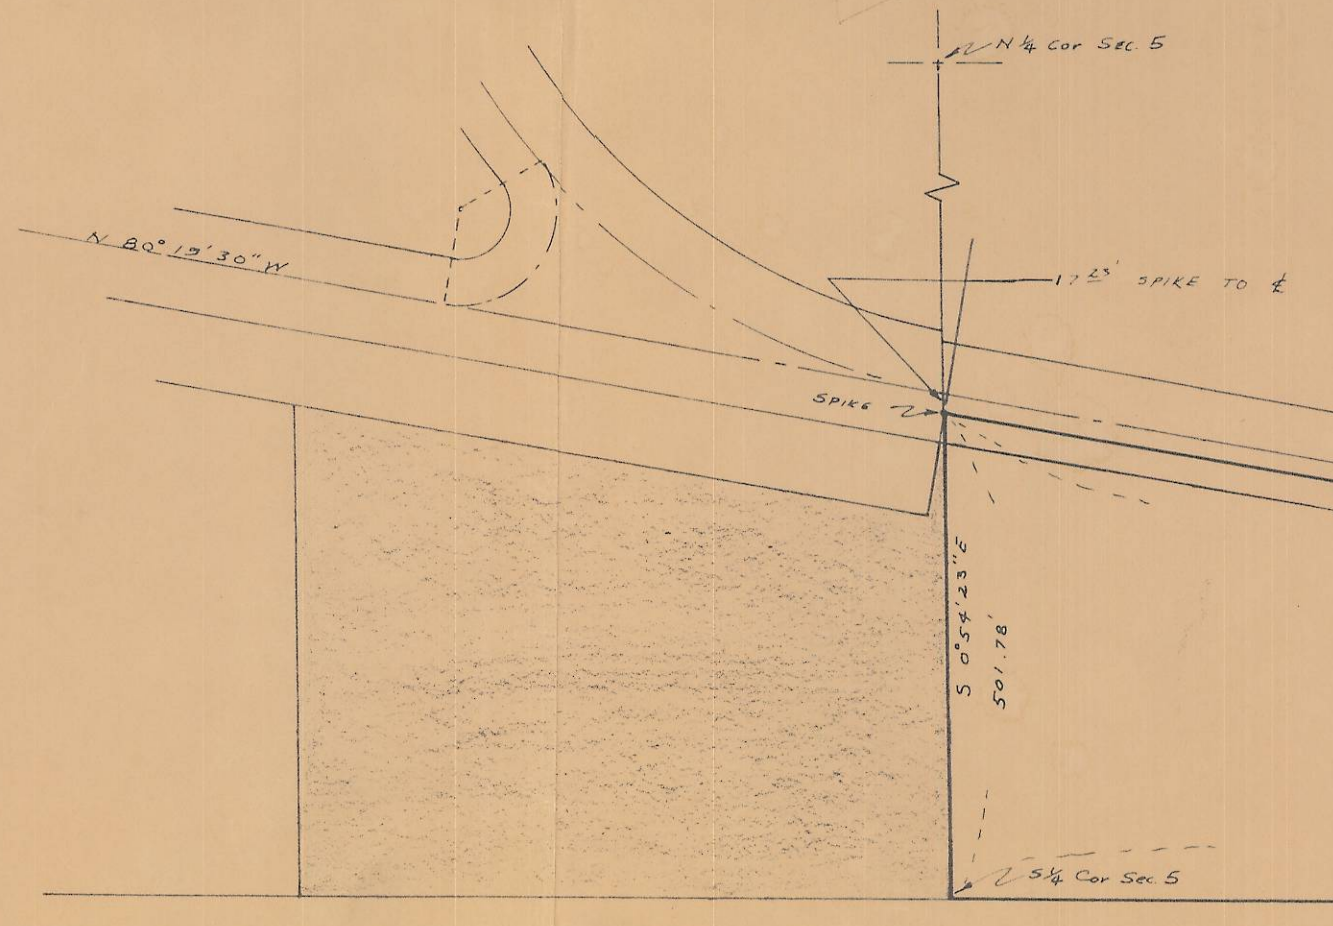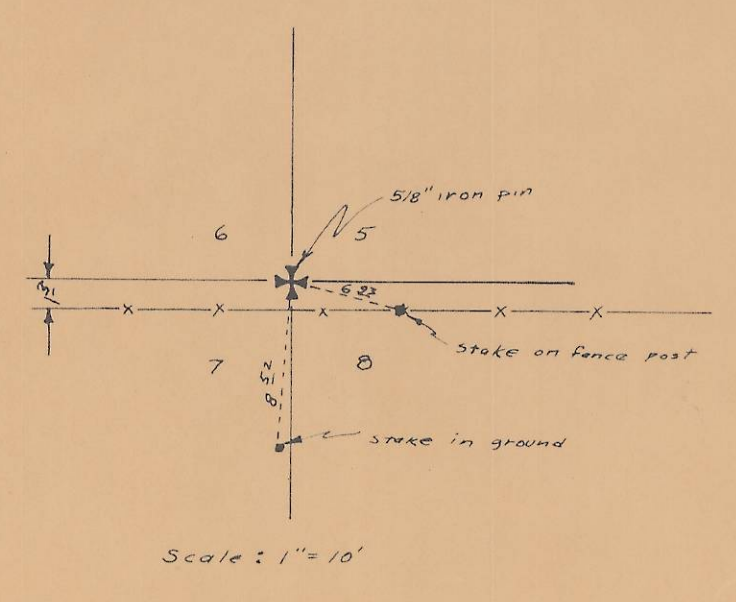

Scale: 1\"/>

SE 1/4 S-24-32 E WM

LAND SURVEY FOR CIRCUIT COURT BROGOITTI vs. BROWN		
Scale: 1" = 40'	Date: 4-14-61	Drawn by: D.L.S. Checked by: S.G.W.
STANLEY G. WALLULIS CONSULTING ENGINEER P. O. BOX 91		
PENDLETON		OREGON

Q-1047-C