



102

R. 35. E.

Sp. 5. N. Ranges 35 and 36

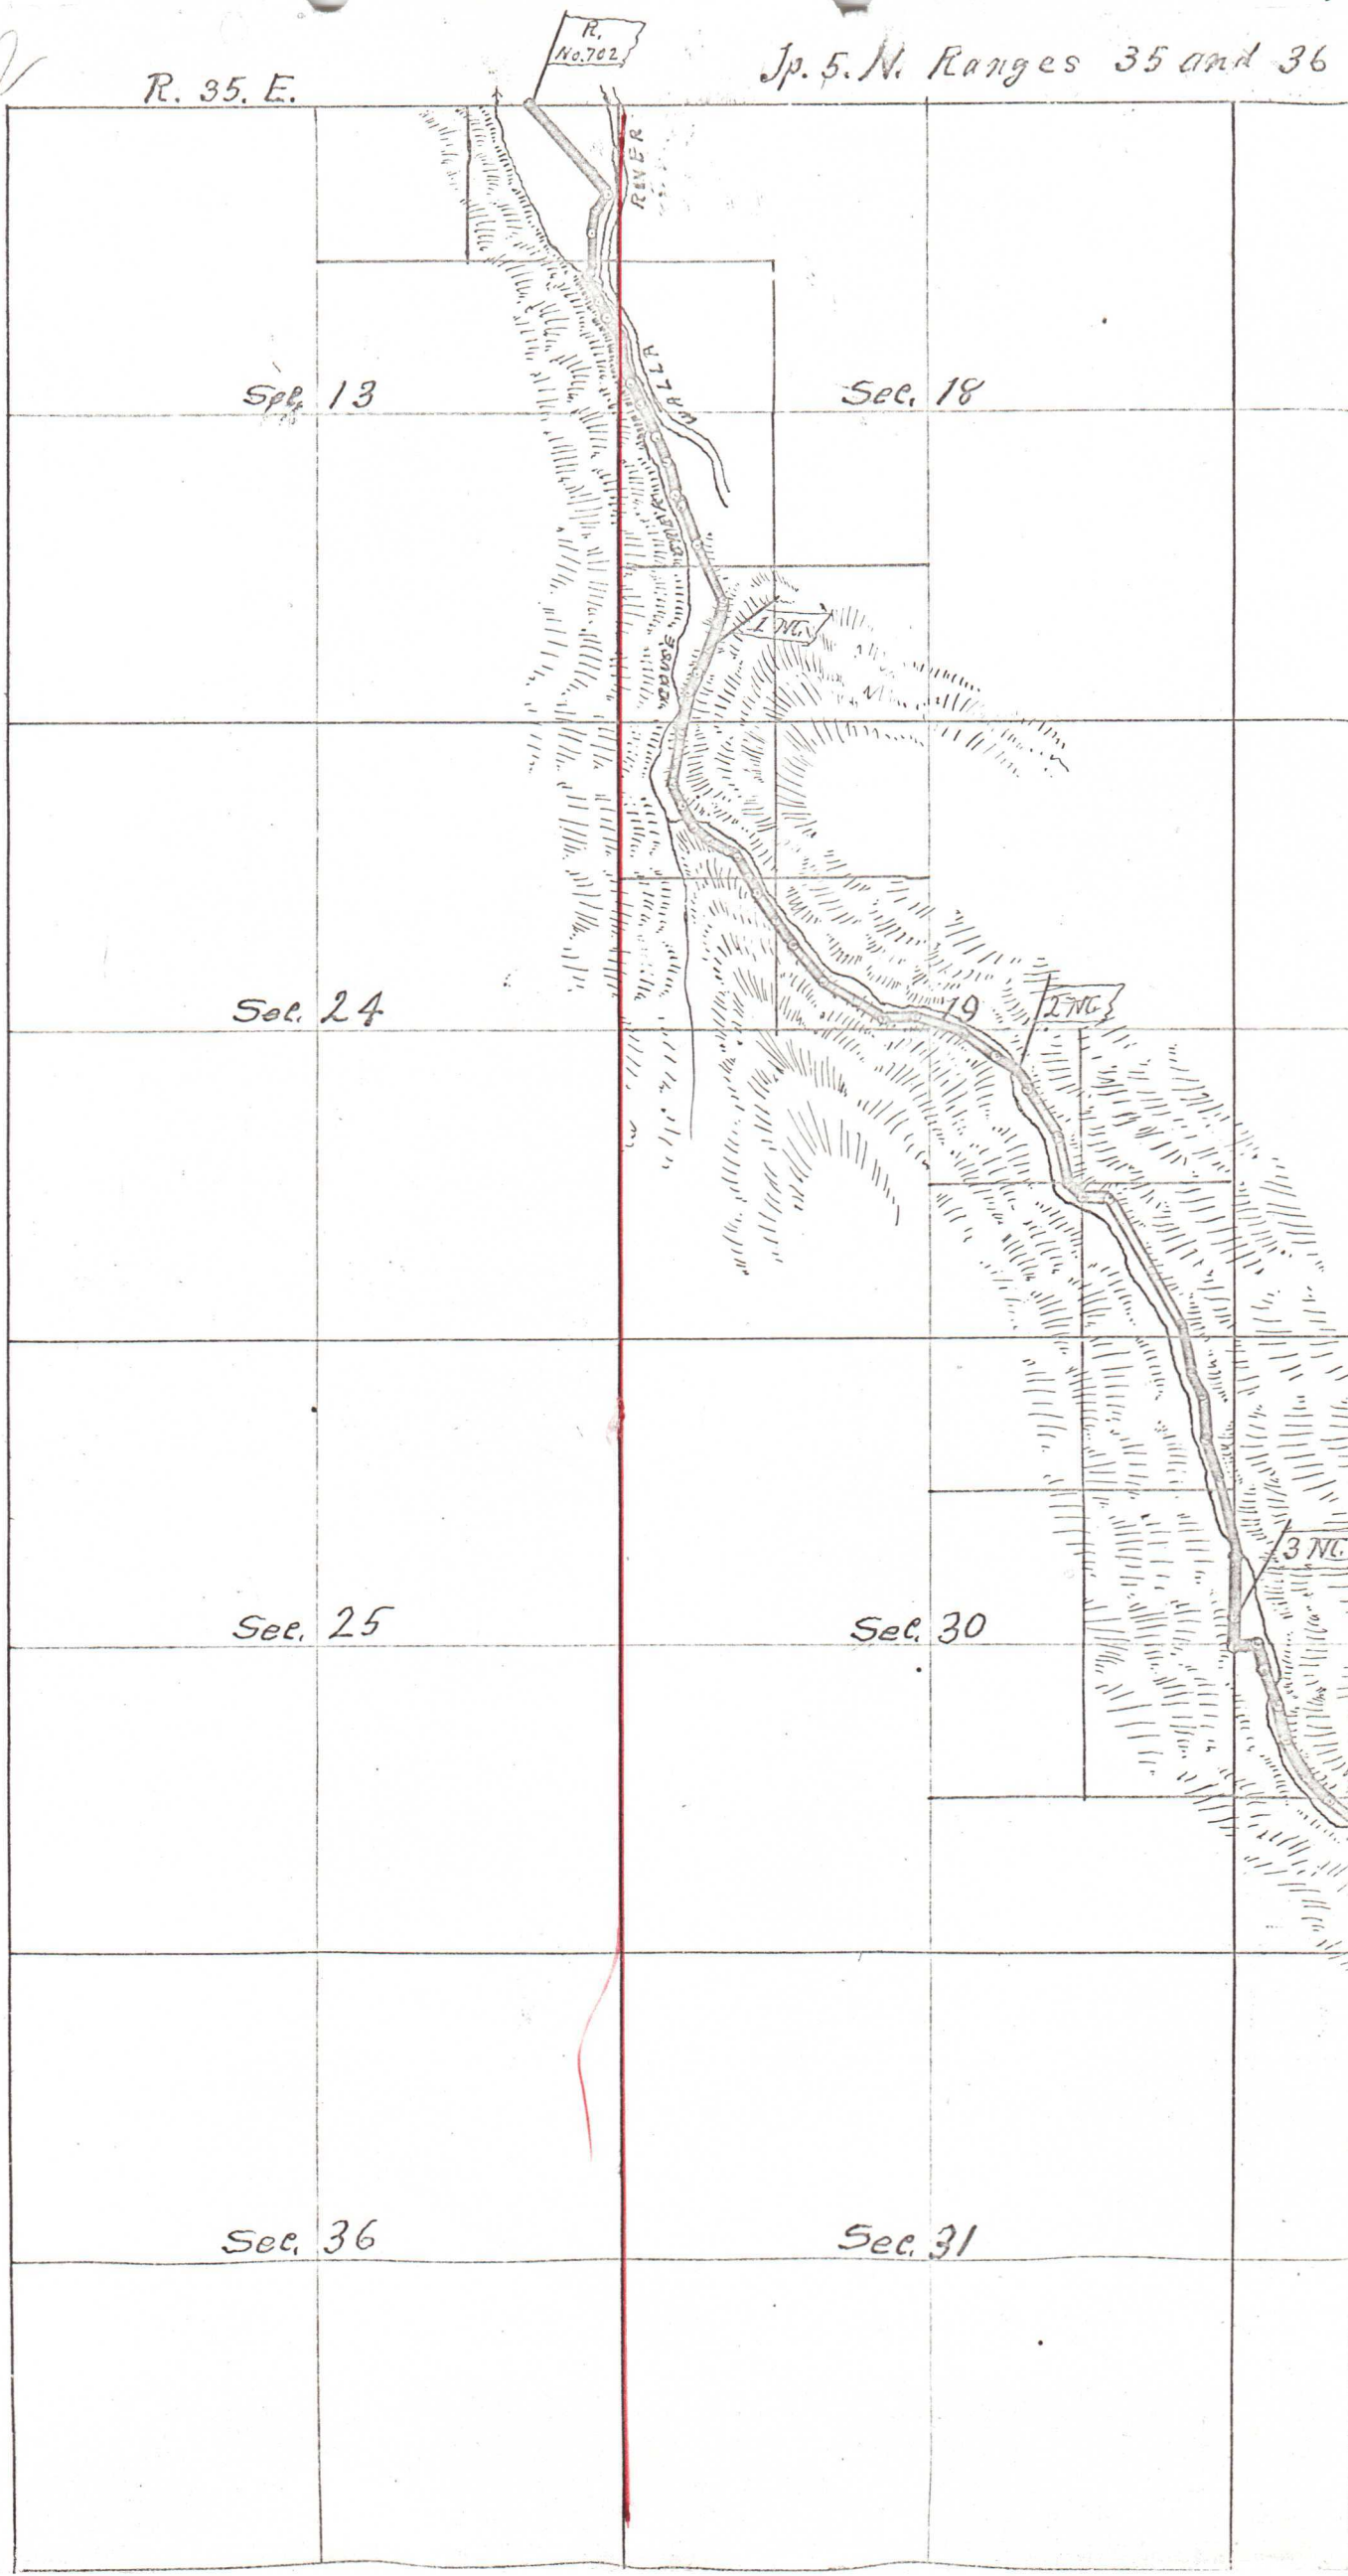

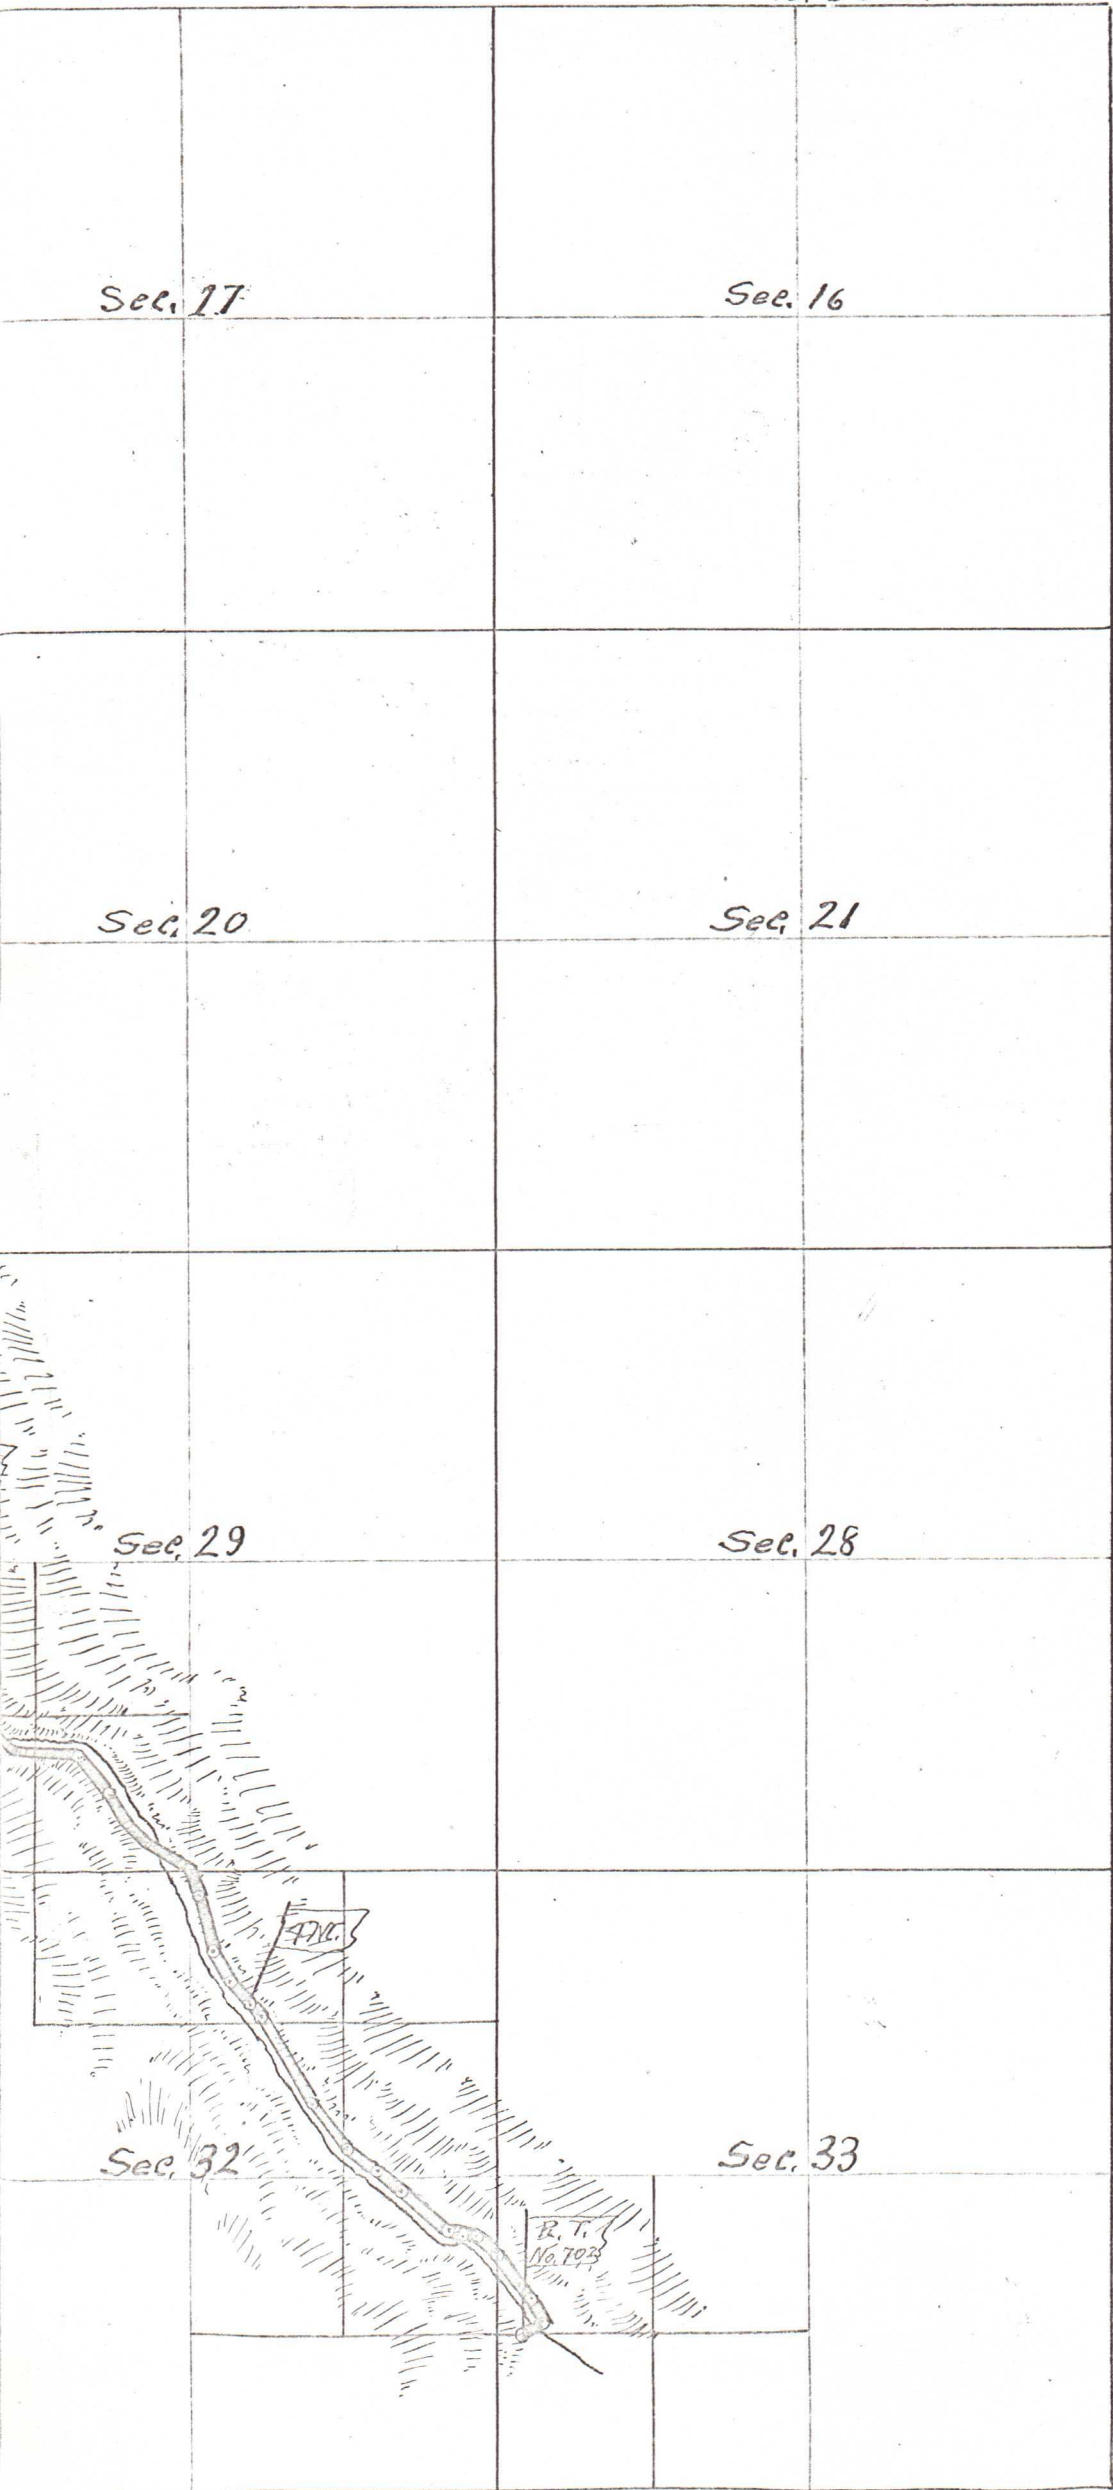

True Meridian
Var. 21° E

Scale 25 ch. 1"