


Box 11

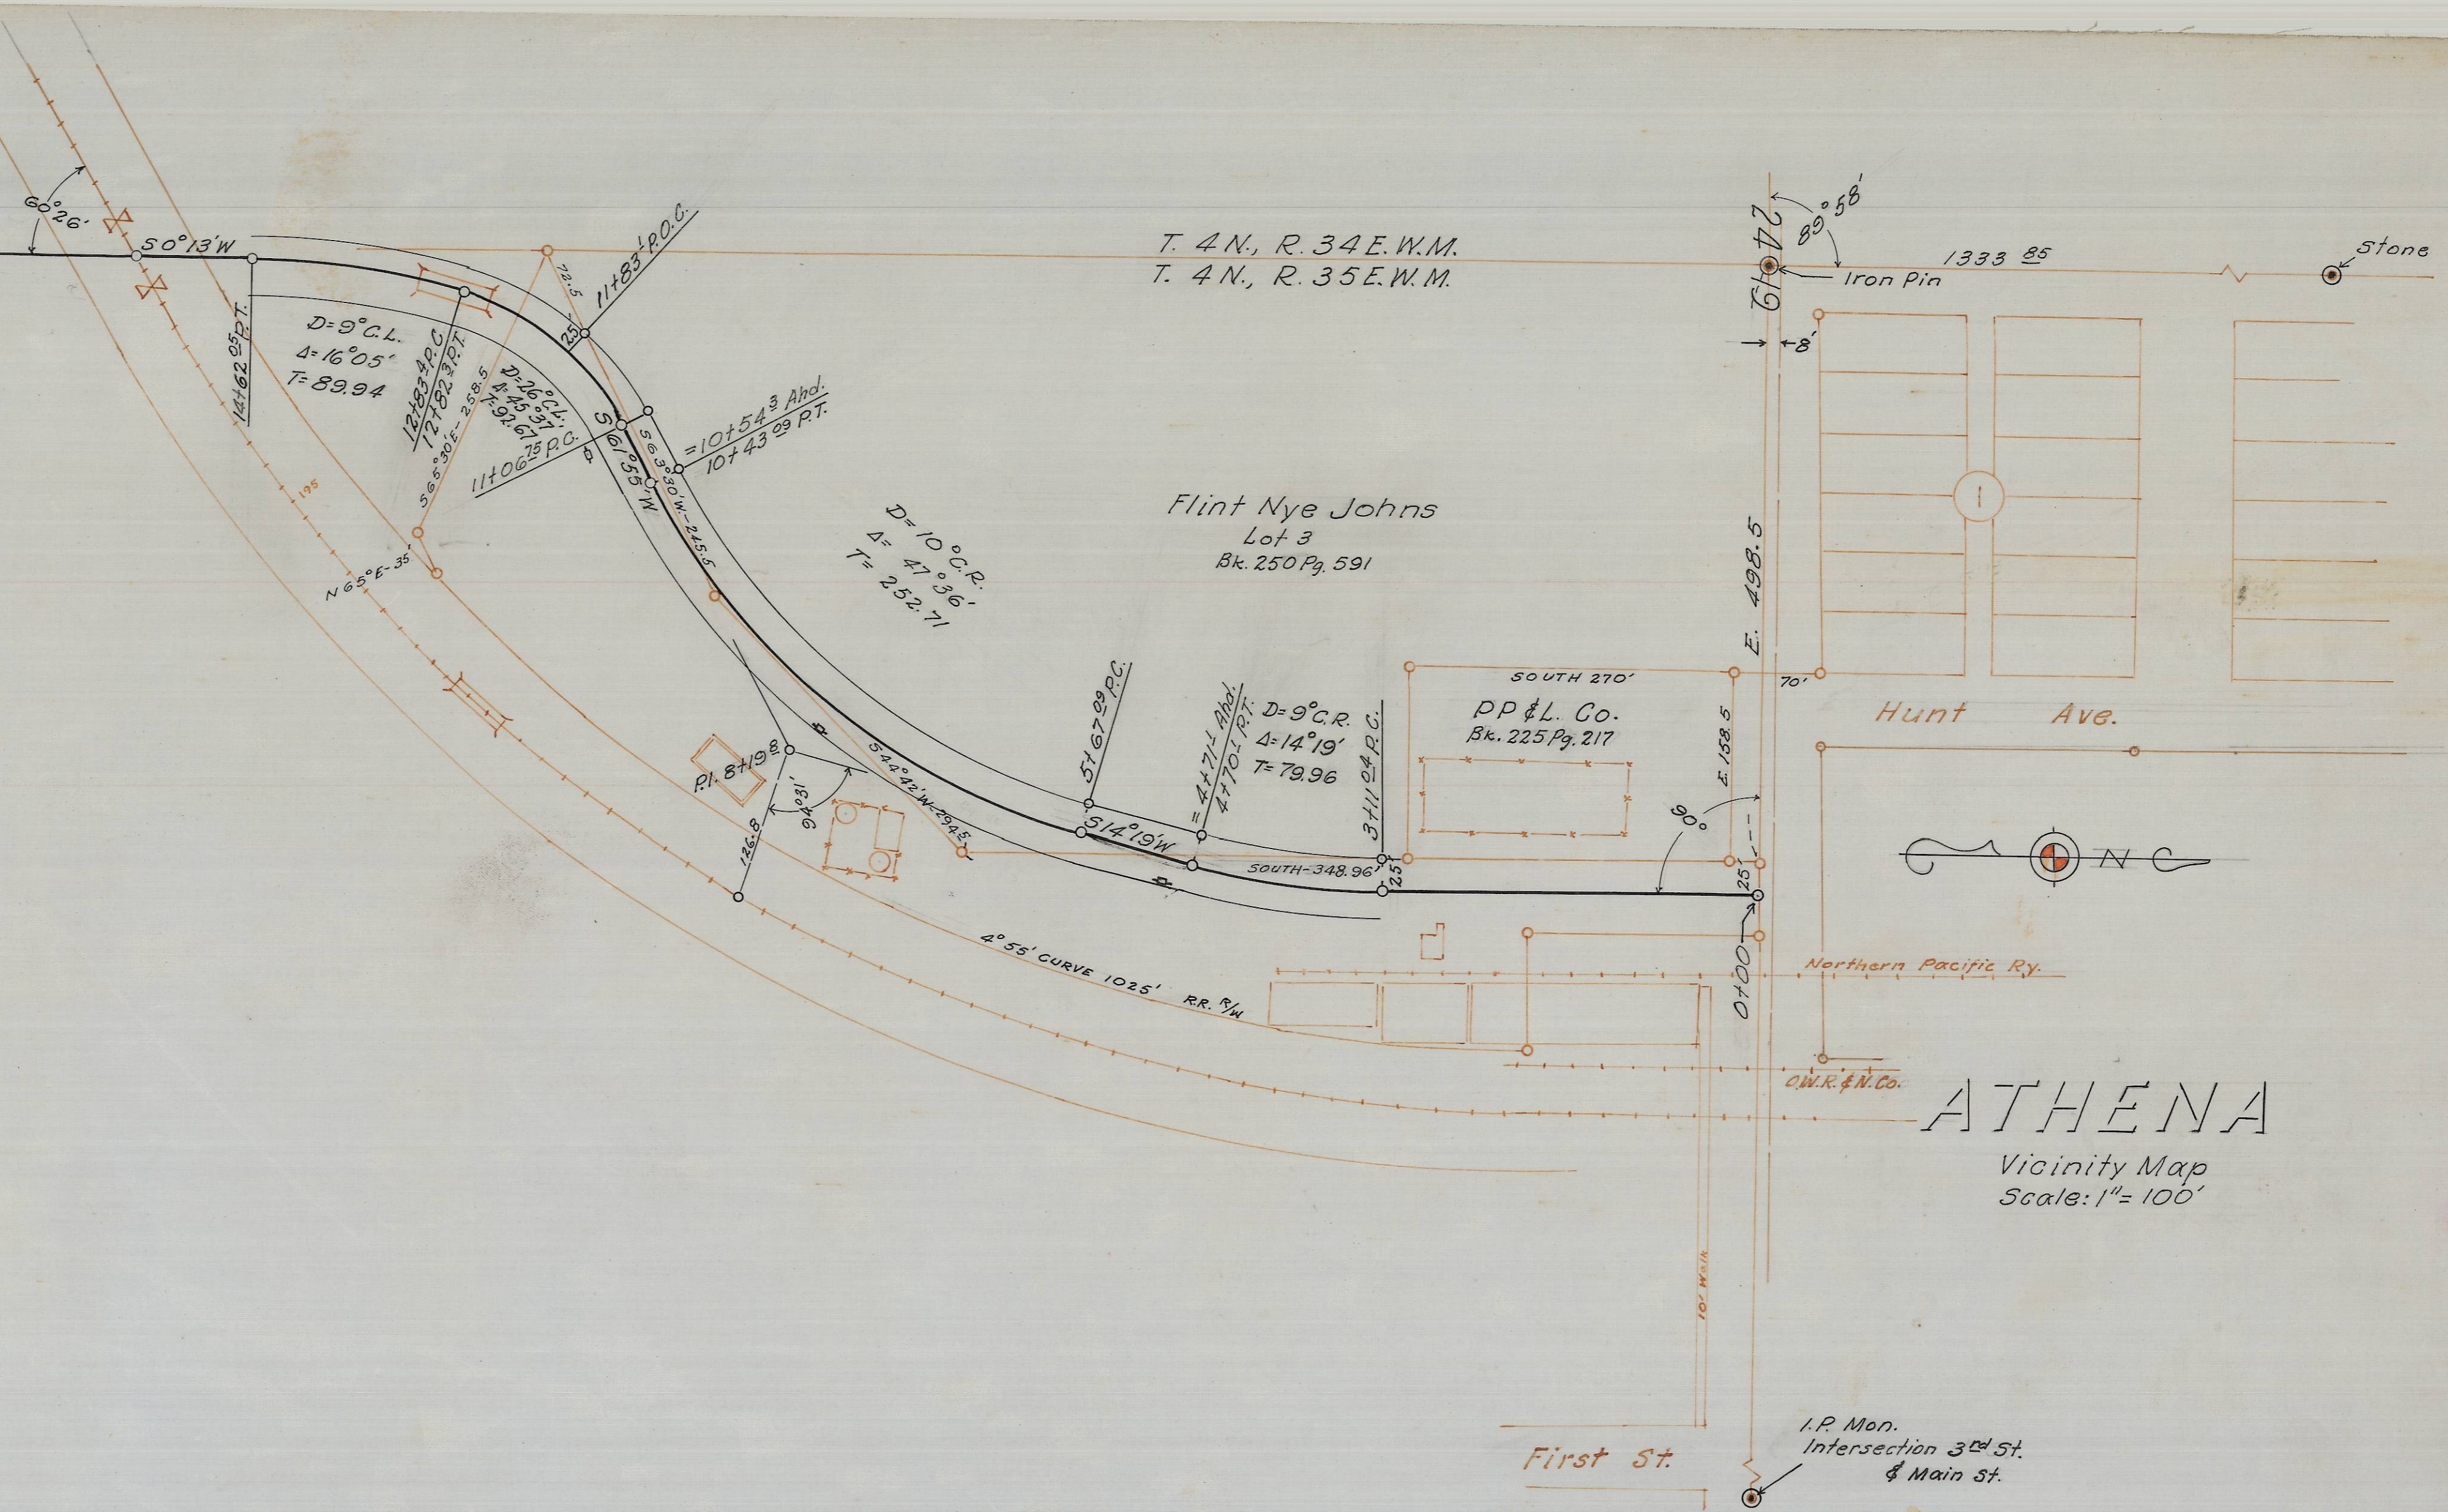

**ATHENA**  
 Vicinity Map  
 Scale: 1"=100'



MU 630

Box 11

731