

UMATILLA COUNTY ROAD DEPARTMENT

MISSION-NORTHEAST No. 60

Scale 1"=400' March 16, 1931


J. M. Schumey
County Judge

D. D. Scott
Oregon State Market Road Engineer

T. E. Dean
Commissioner

W. E. Oringer
Roadmaster

J. O. Hales
Commissioner

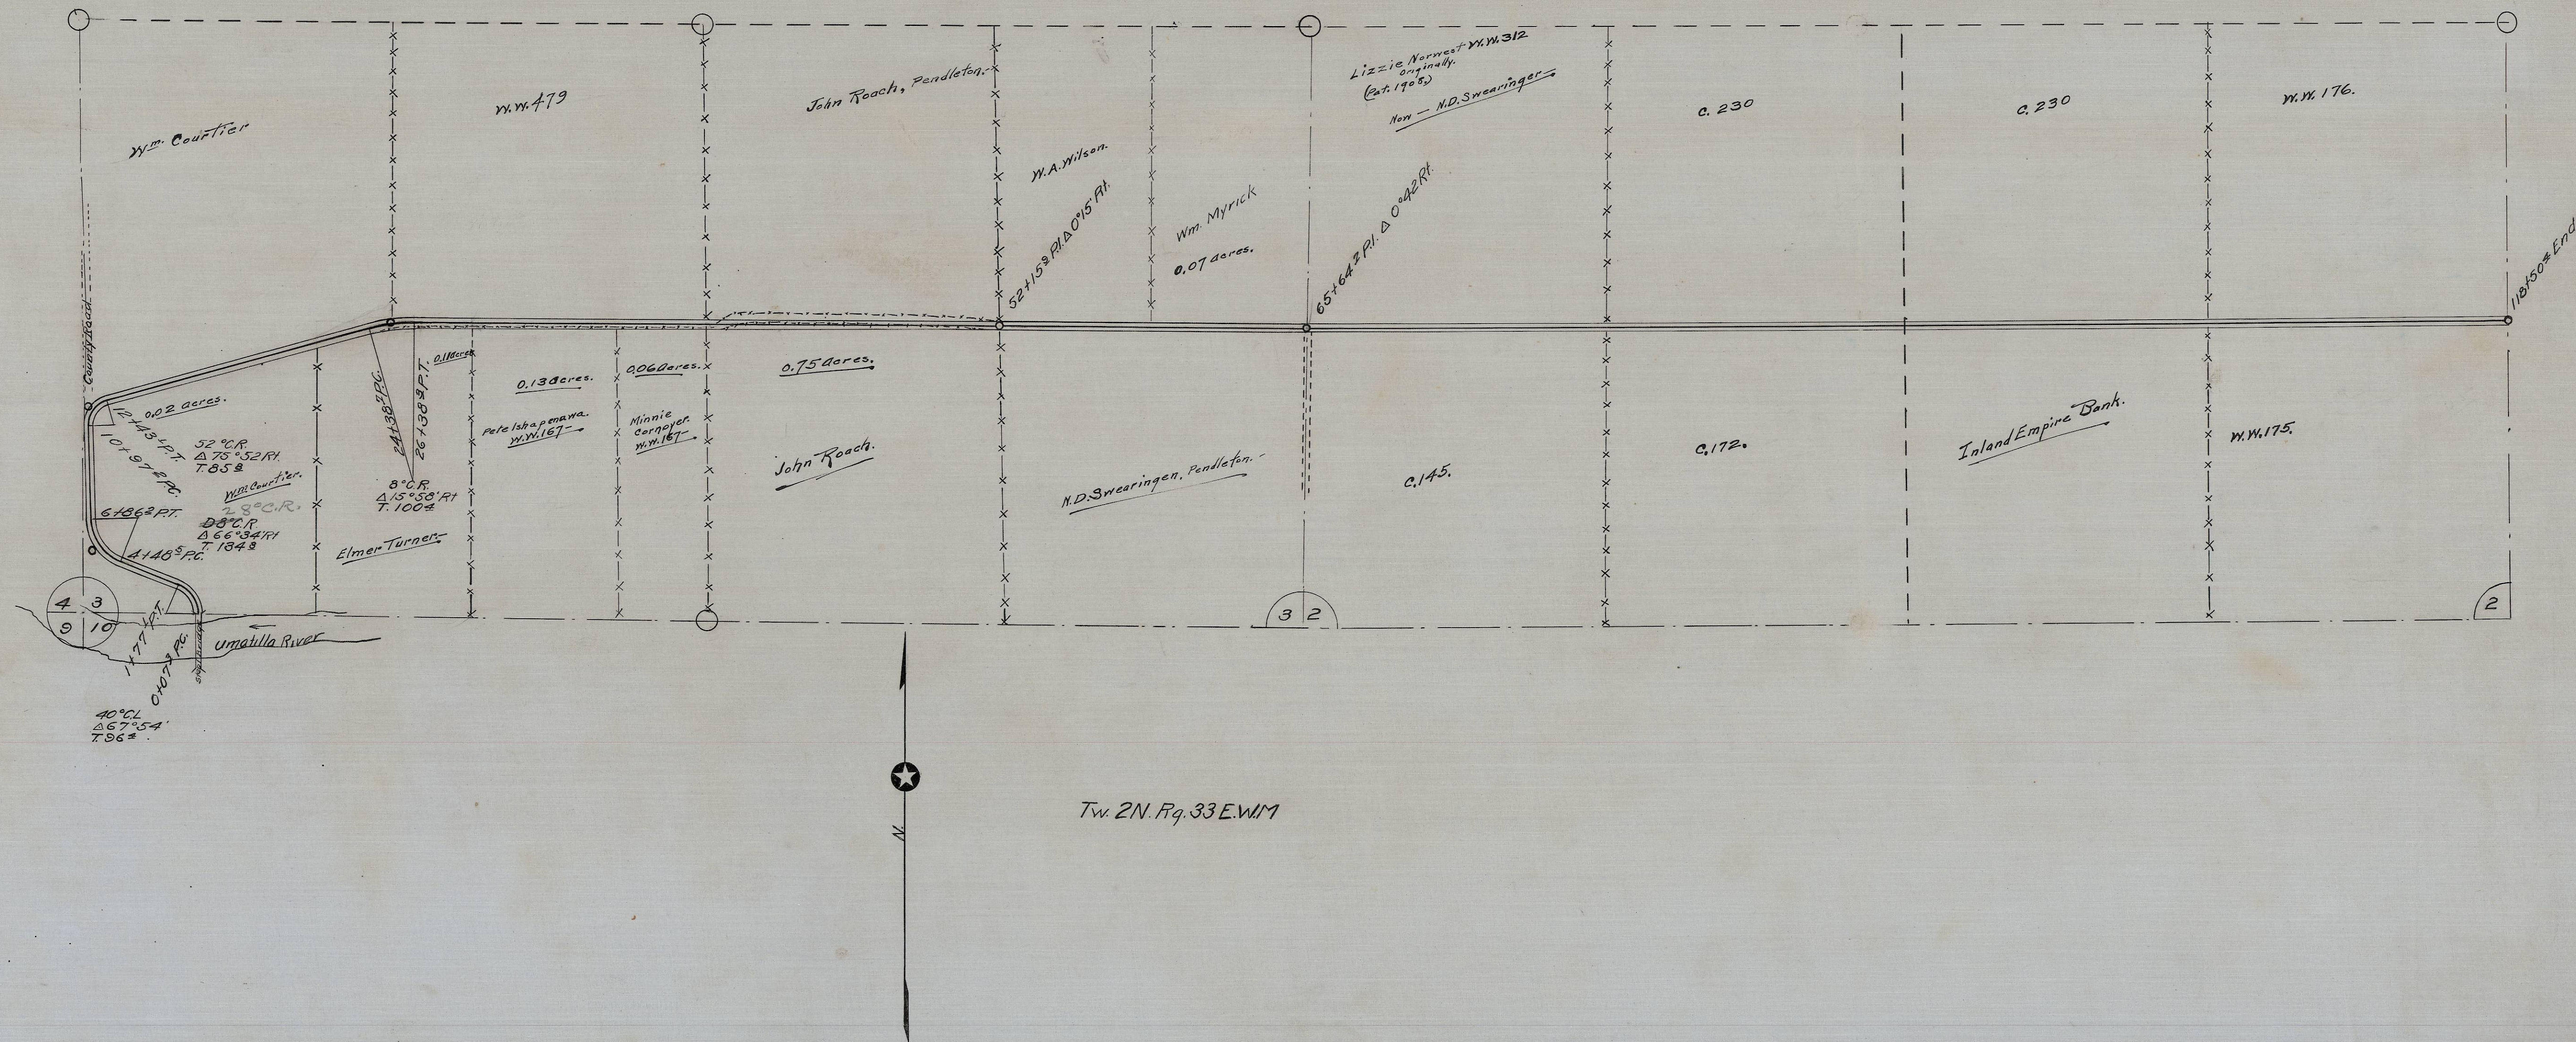

Tw 2N. Rg. 33E. W1M

Box 11