



Sheet I
North Cold Spring
3 sheet


3.2
R32 E

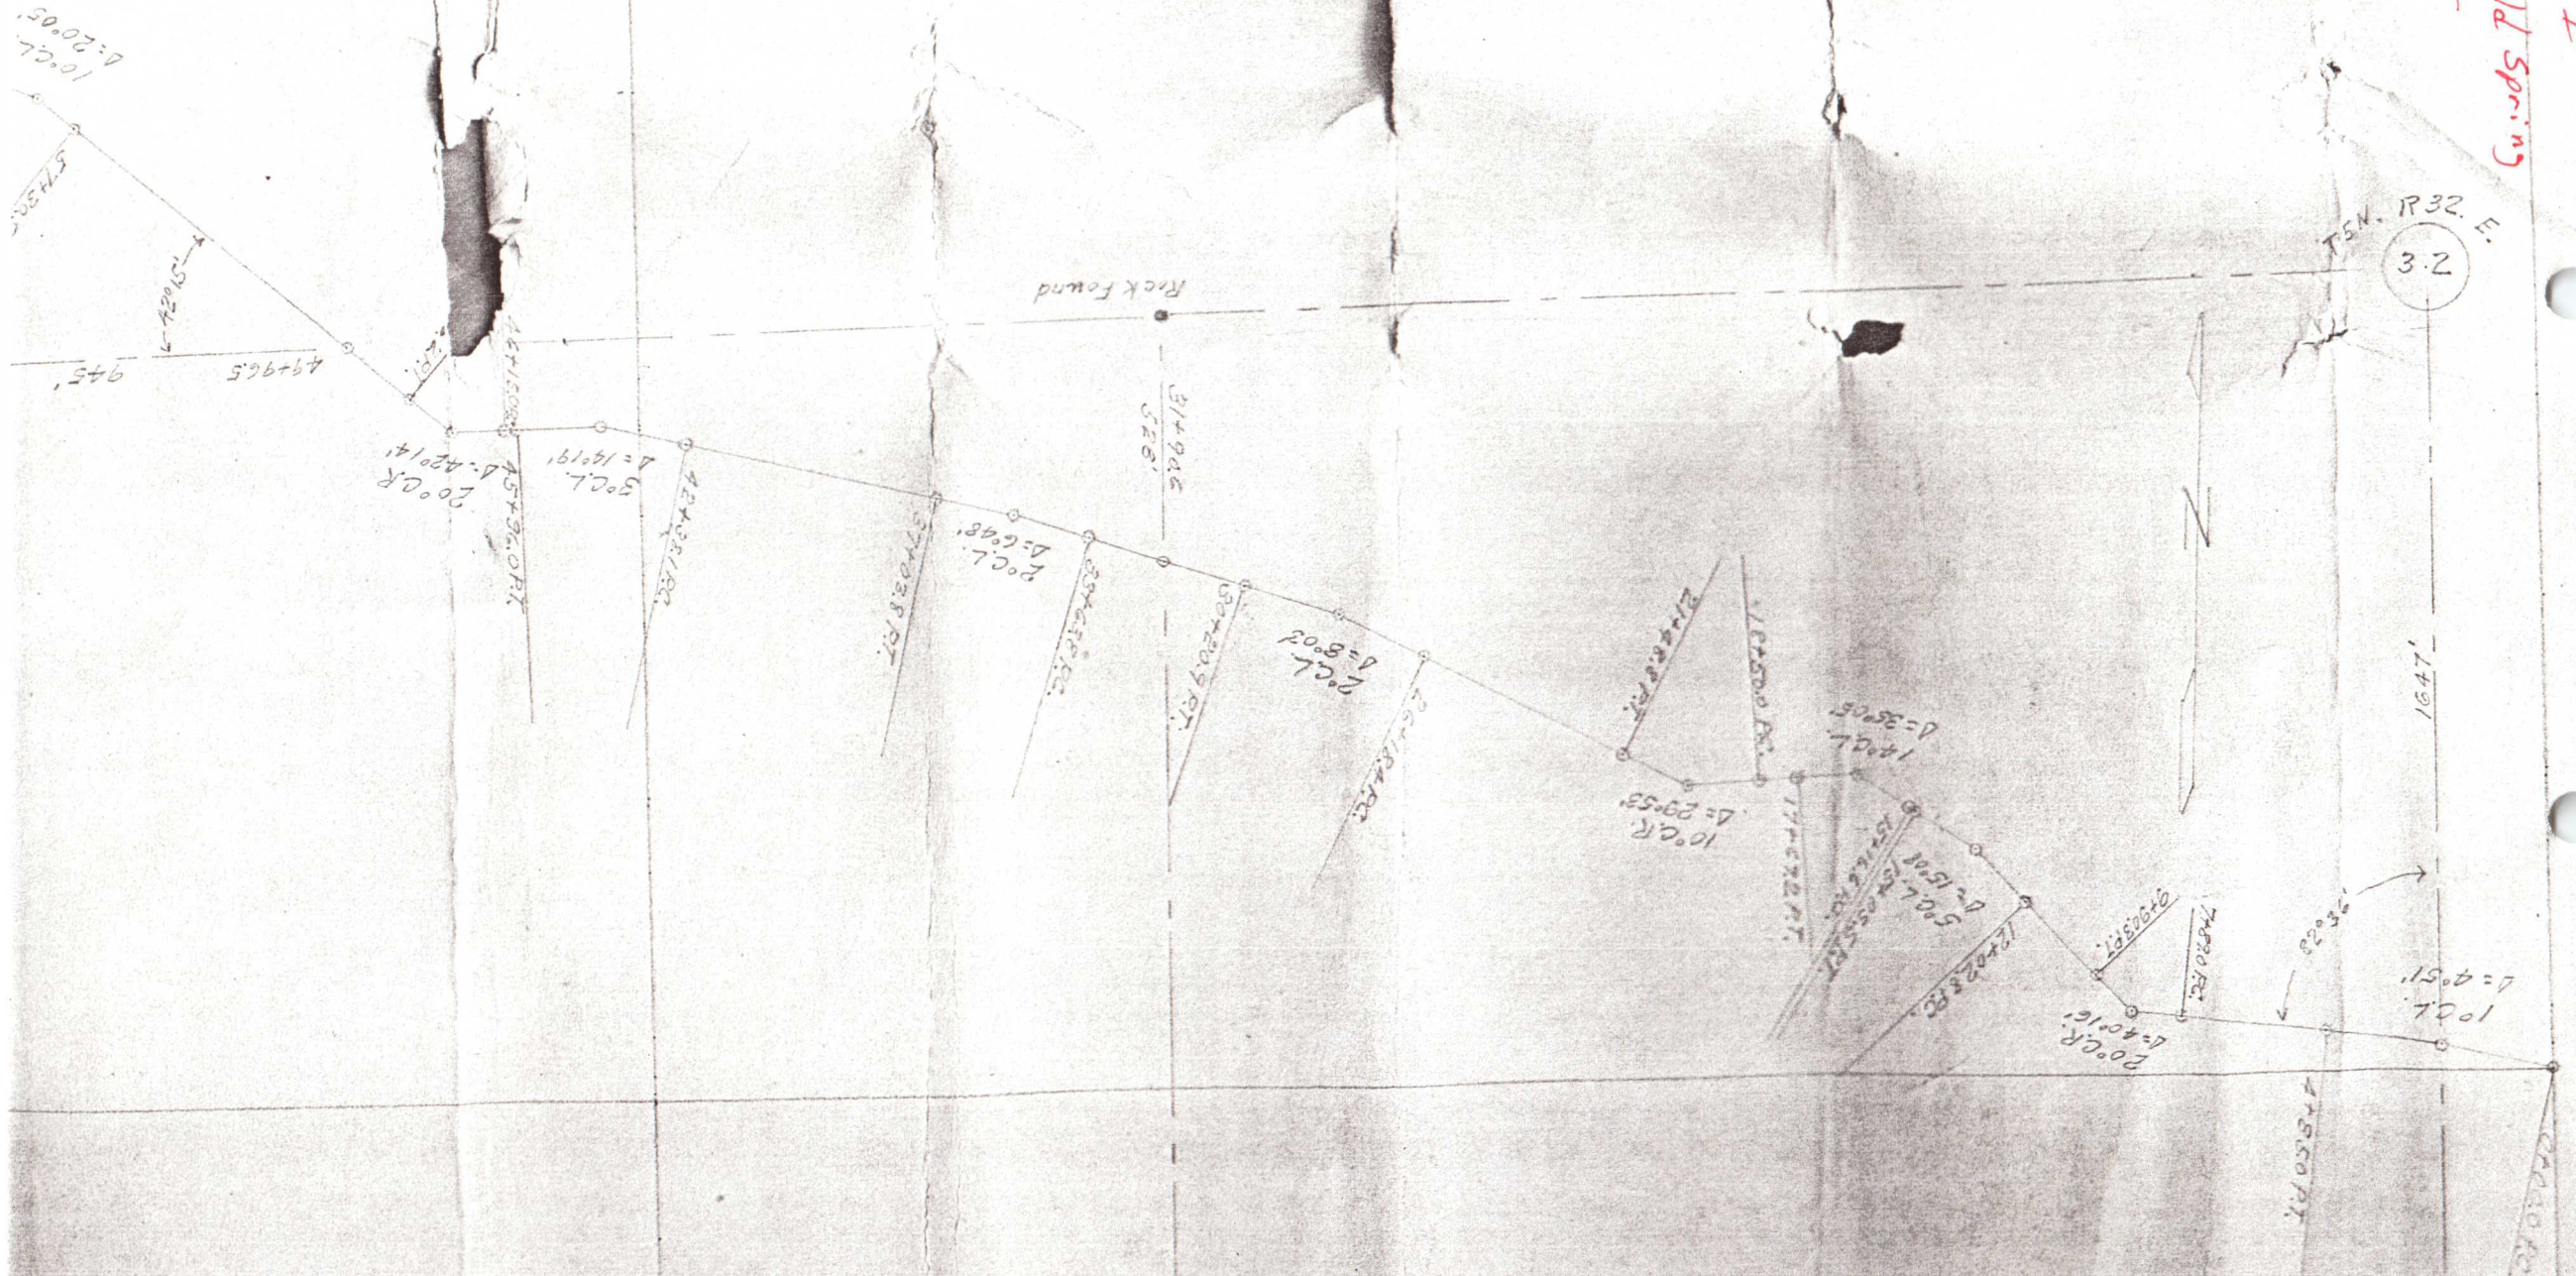

Sheet 2
North Cold Spring

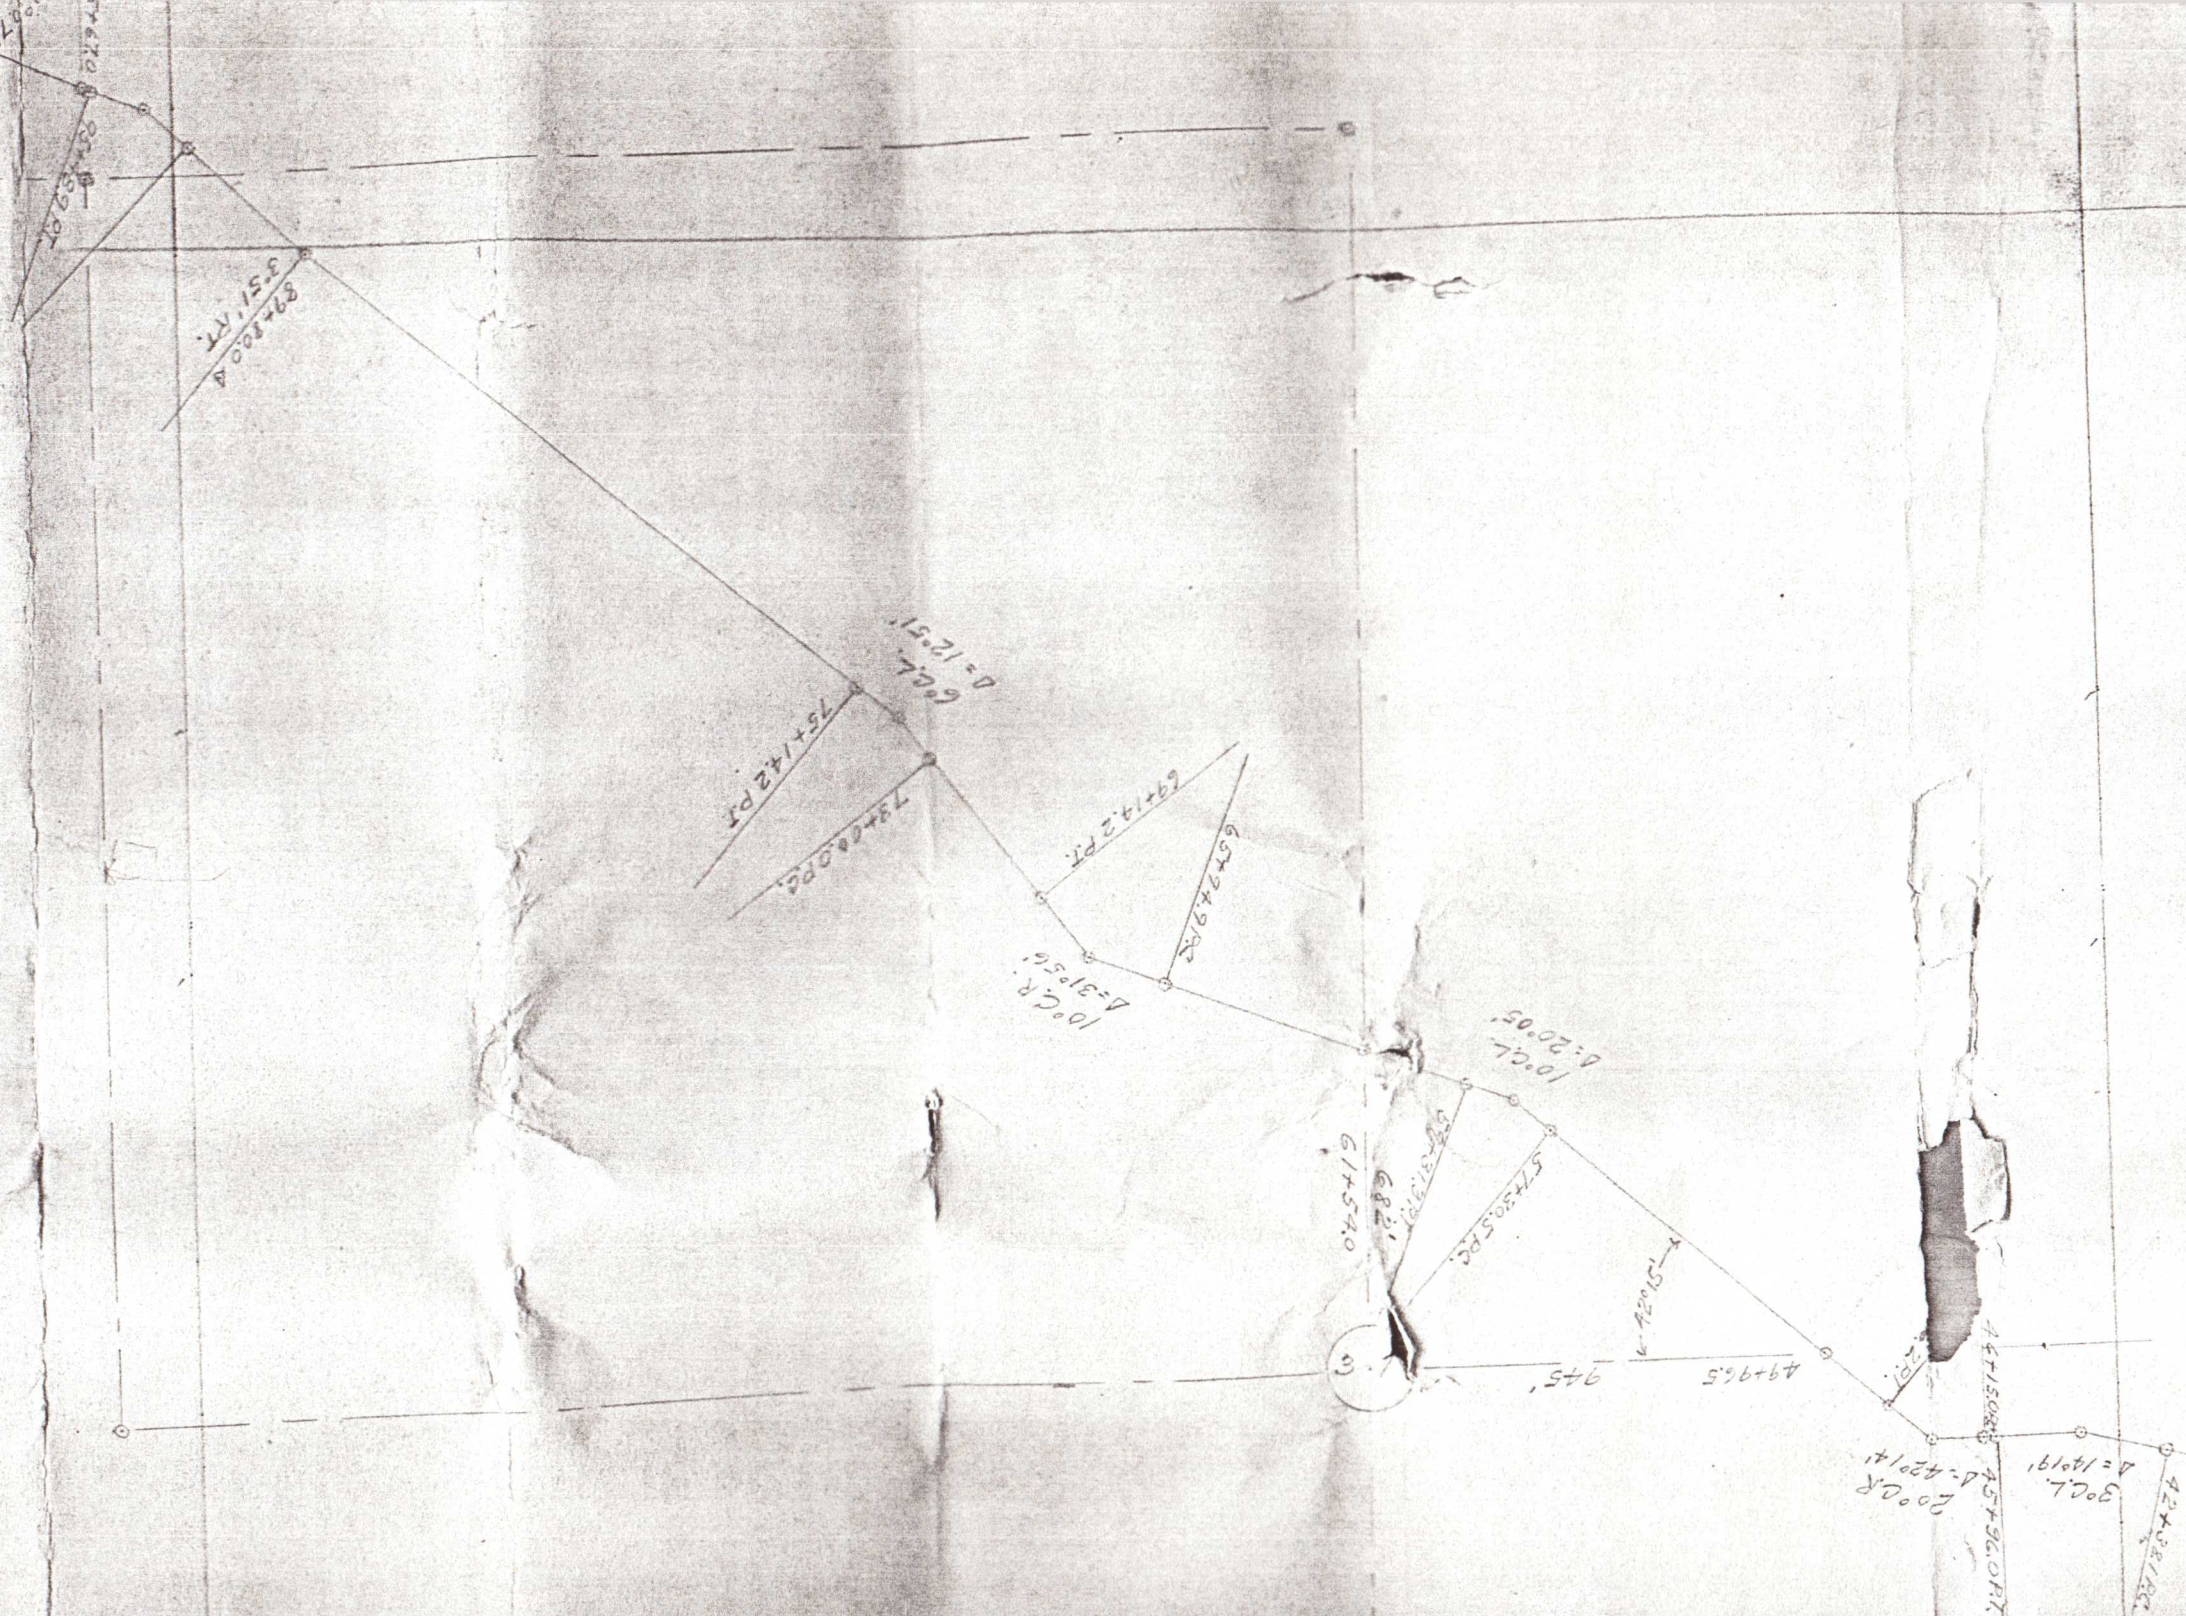


Sheet 1
North Cold Spring

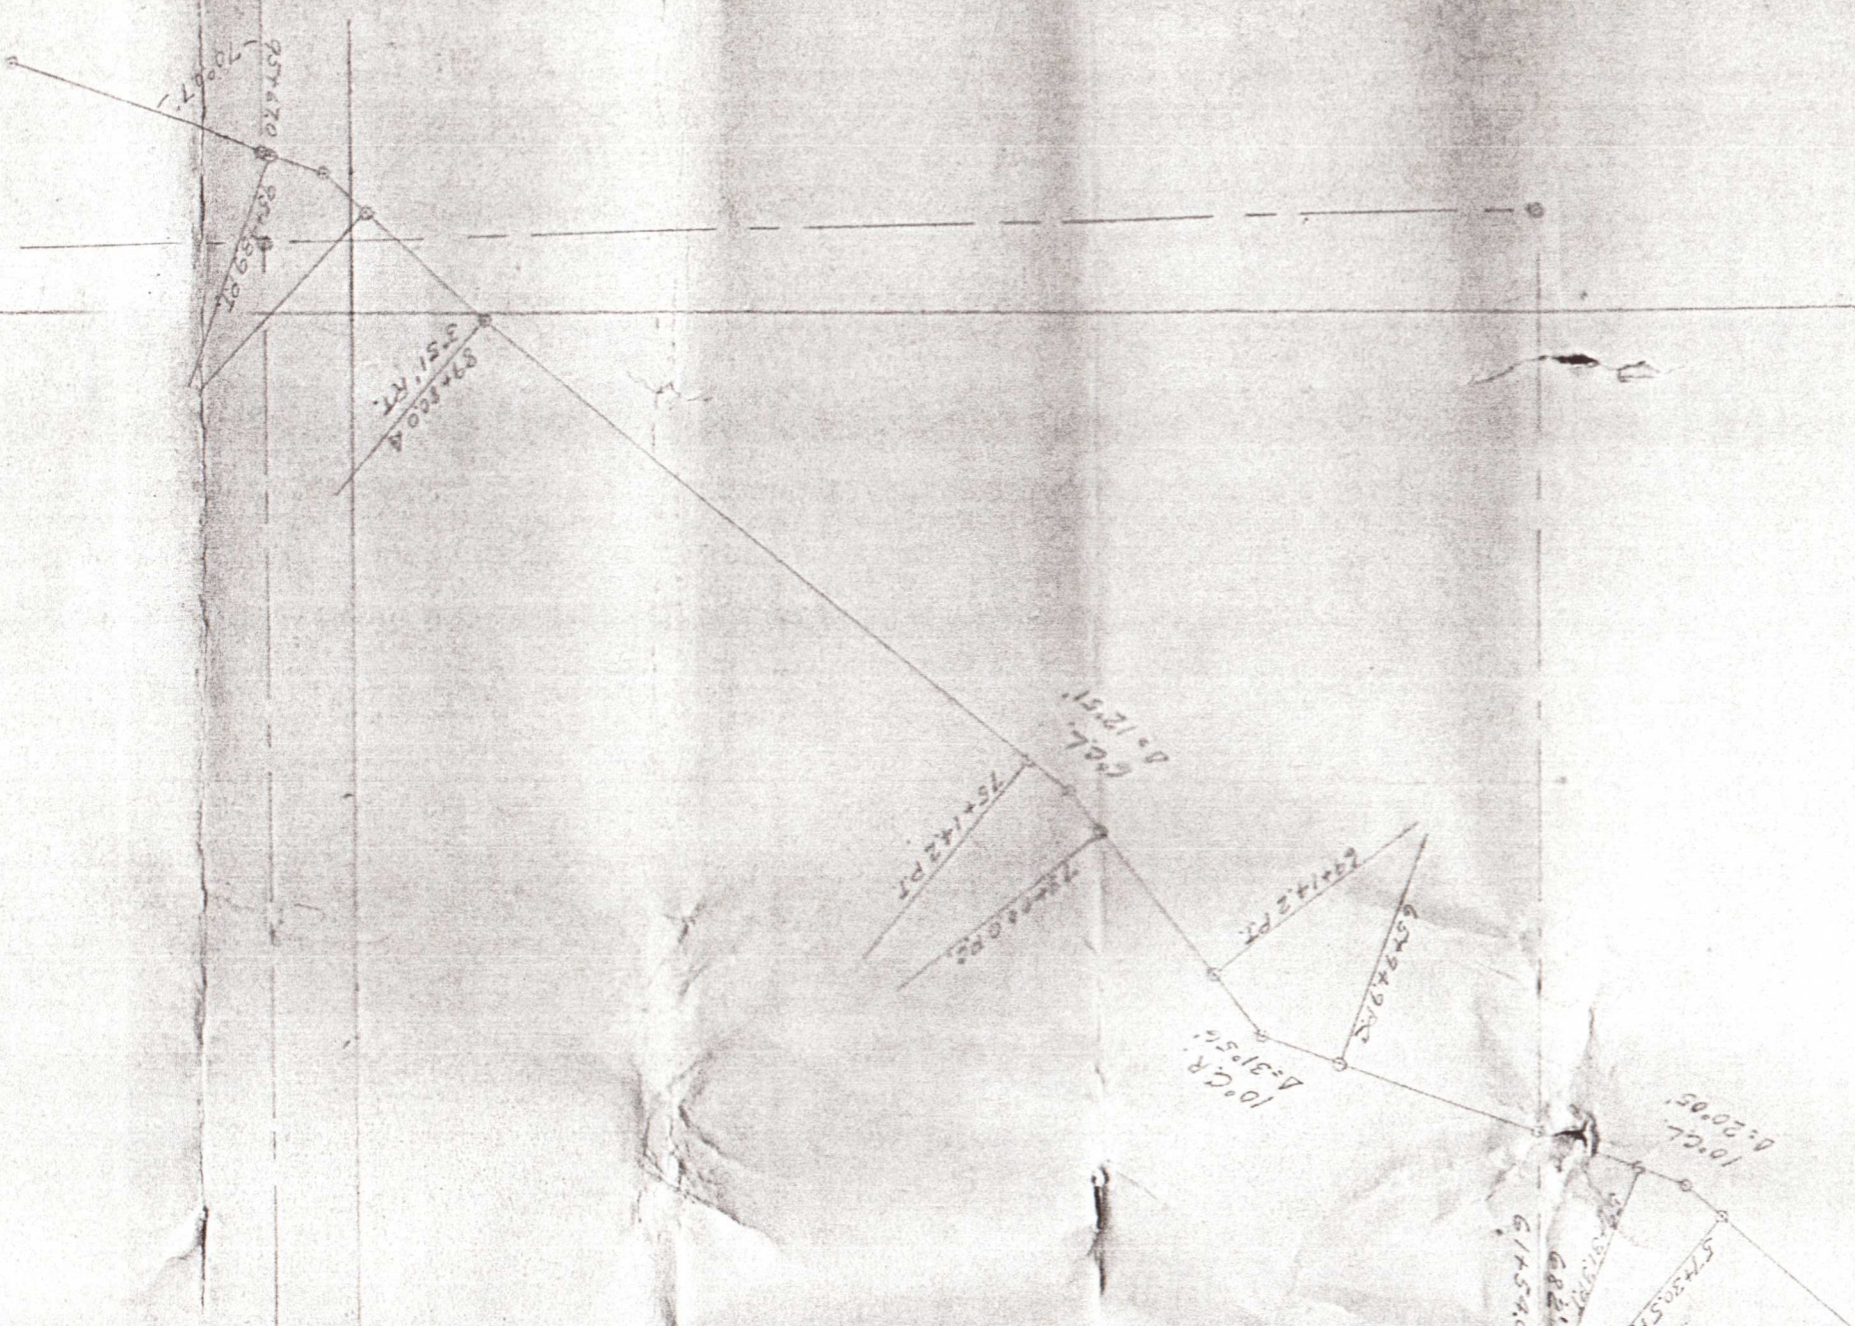

Sheet 2
North Cold Spring

T 5 N R 32 E
T 5 N R 31 E

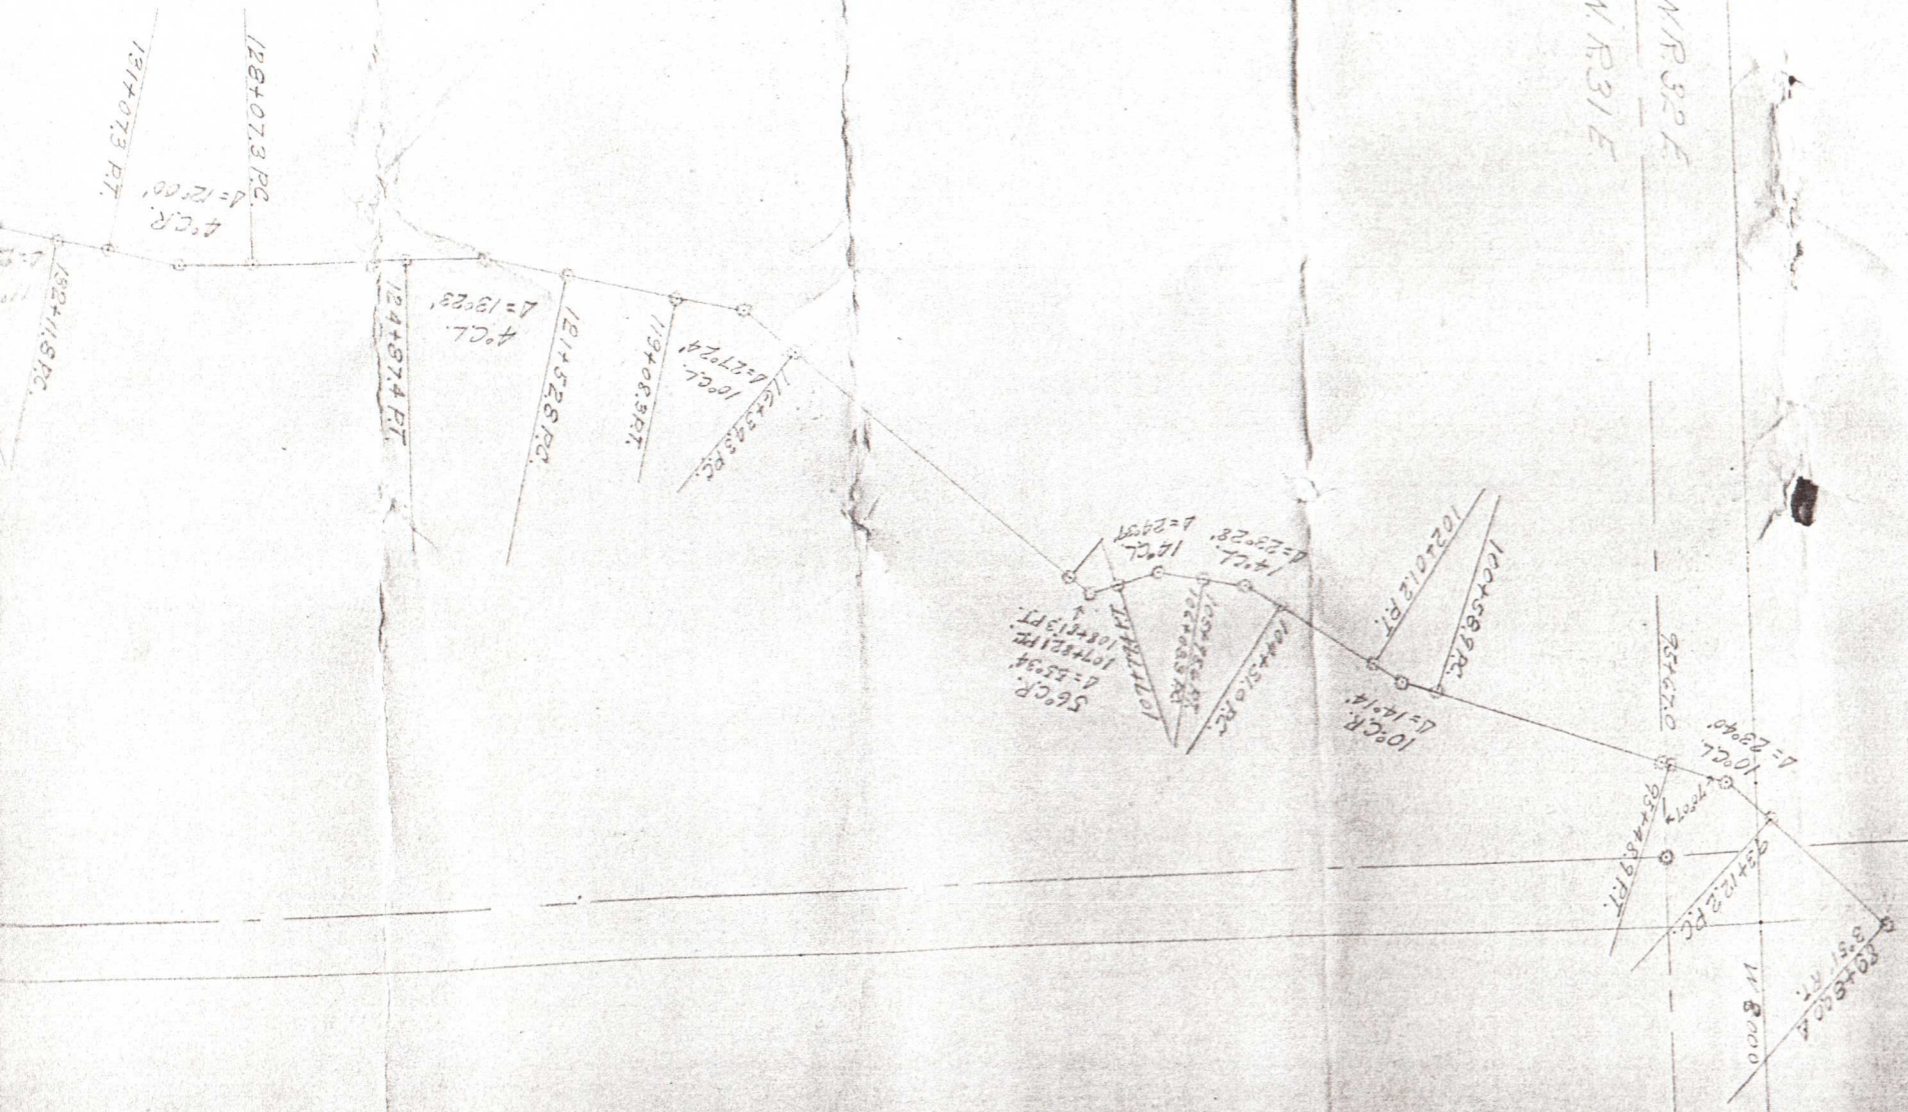

Sheet 2
North Cold Spring
2 sheet

