

581

Sec. 33

Sec 34

Sec 35

T. 6. N.  
T. 5. N.

Sec 4

Sec 3

Sec 2

Sec 9

Sec. 10

Sec 11

Sec 16

Sec. 15

Sec 14



Sec 16

Sec. 15

3 NT.

Sec 21

Sec 22

2 NC.

Sec 28


Sec 27


1. NT.

R  
No 581

Sec. 33

Sec 34

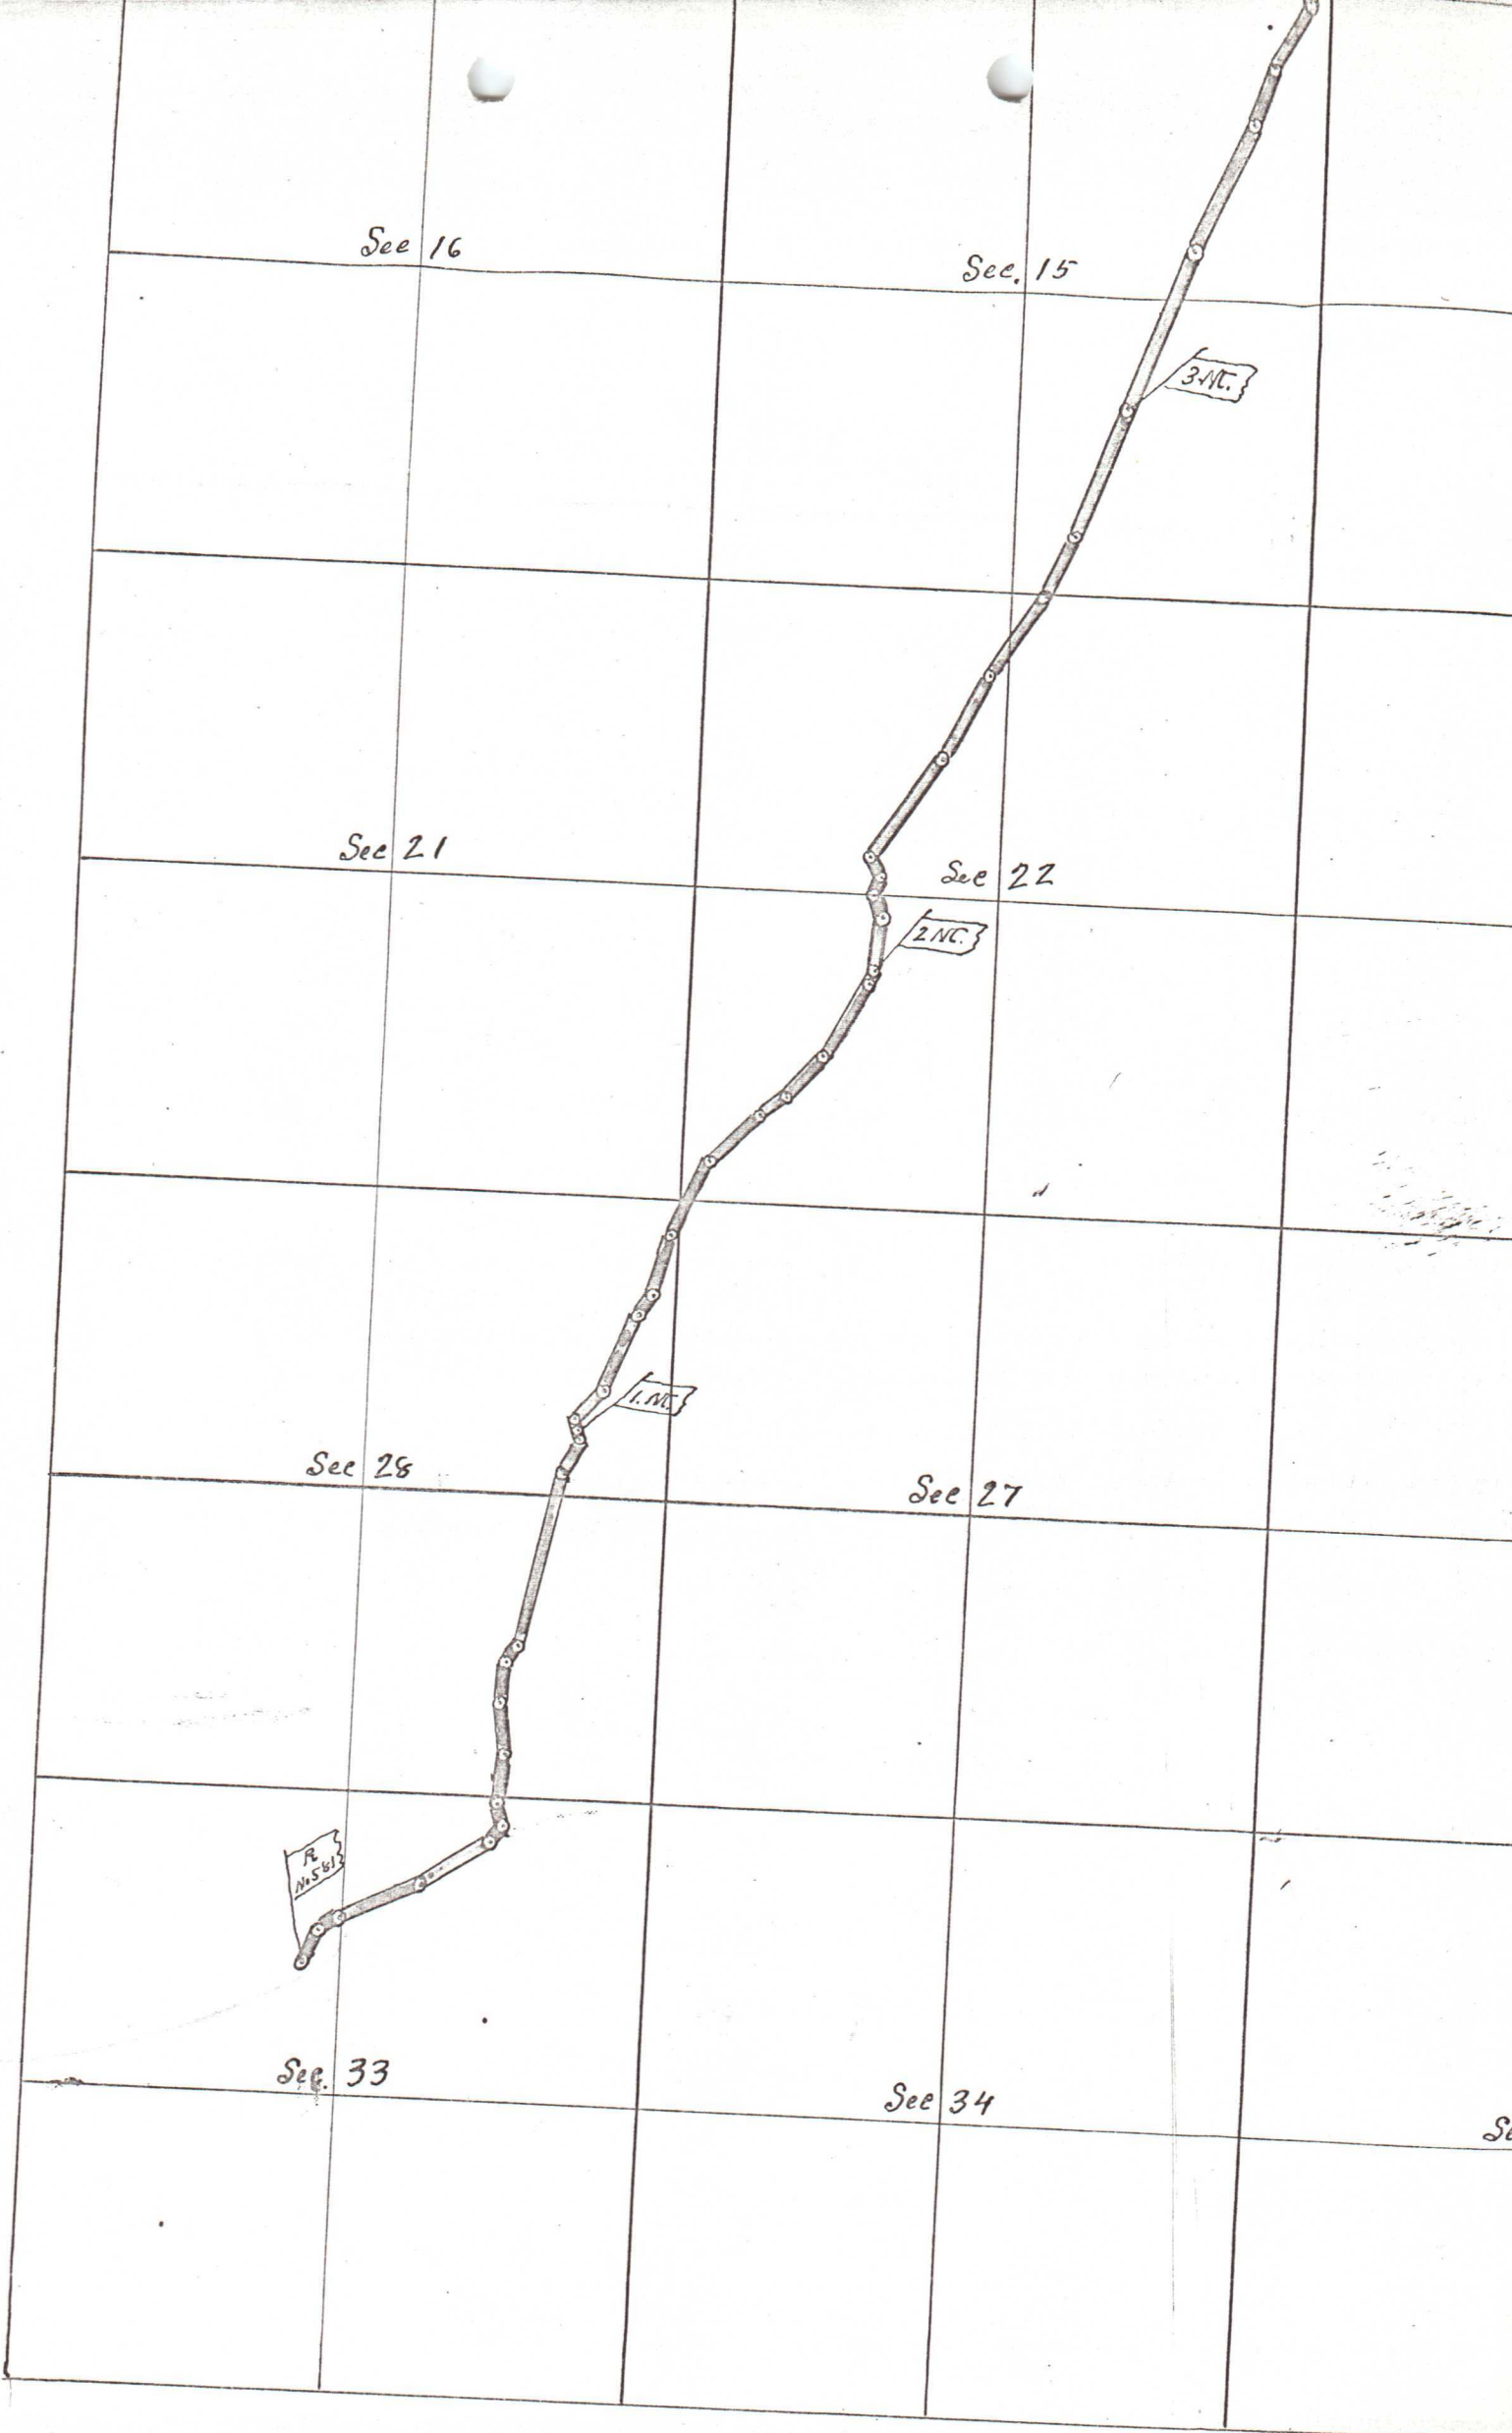

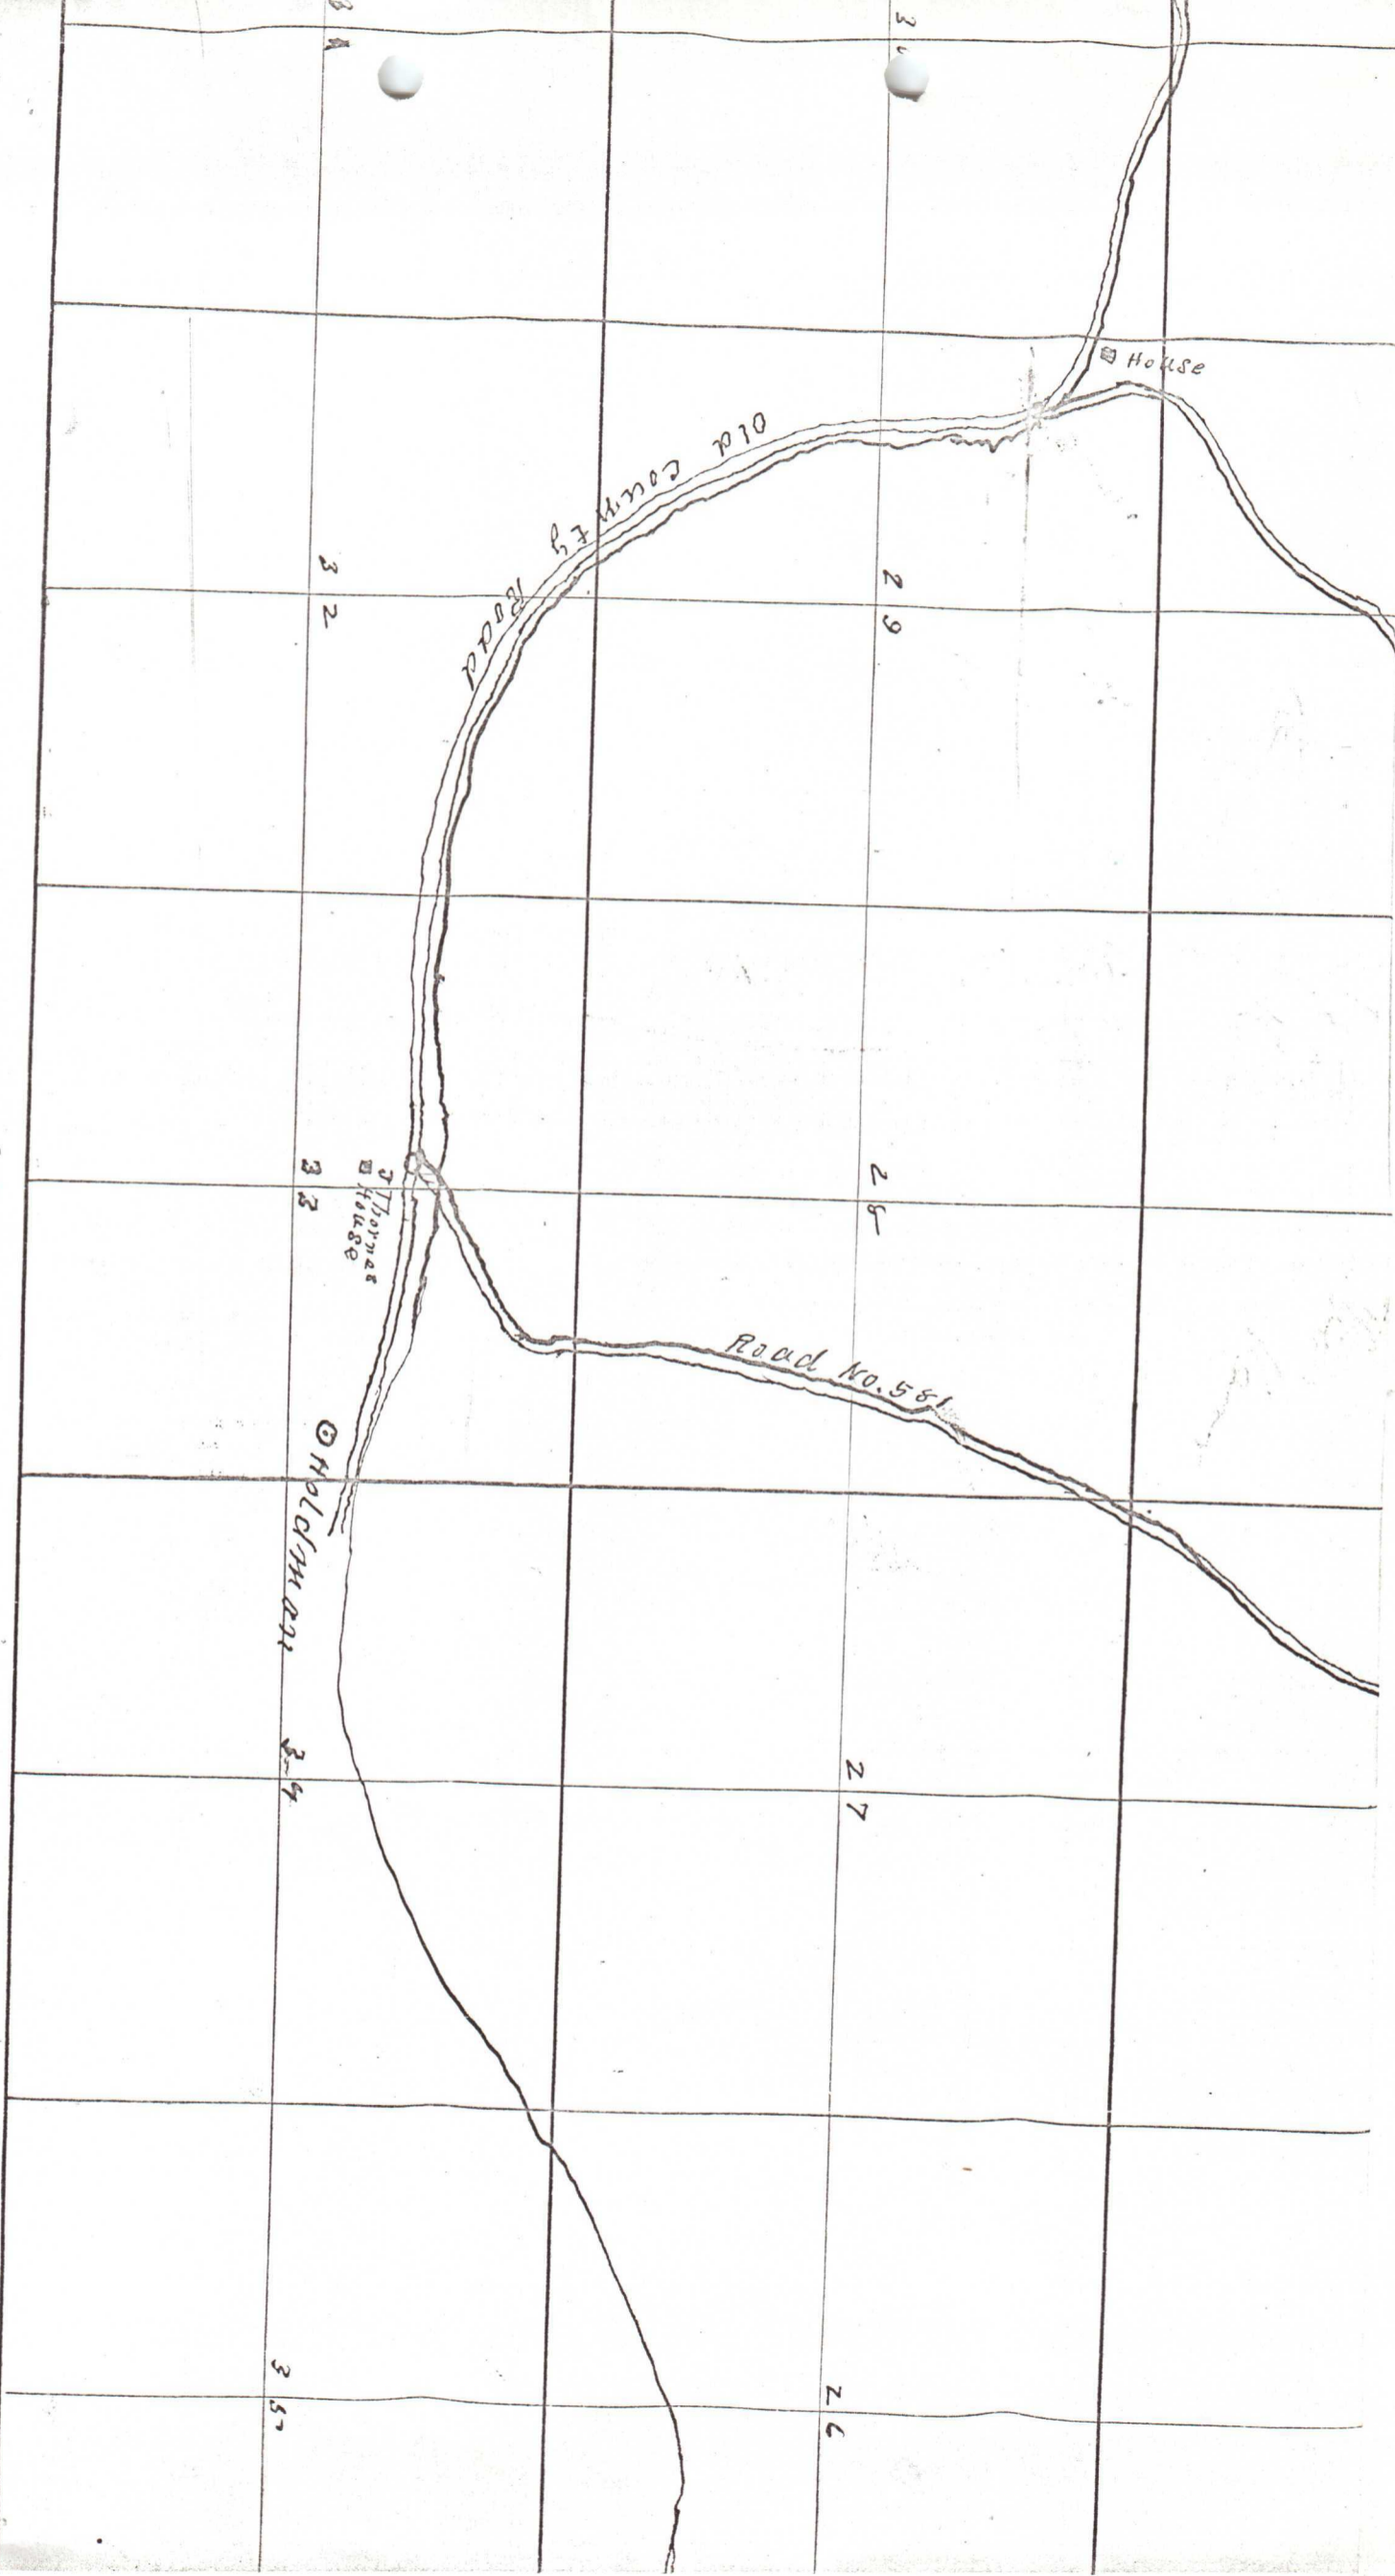

House

Old County Road

Road No. 581

Holdway

House

House

House

House

S.