


R.
No. 751


PLAT OF Road No. 751

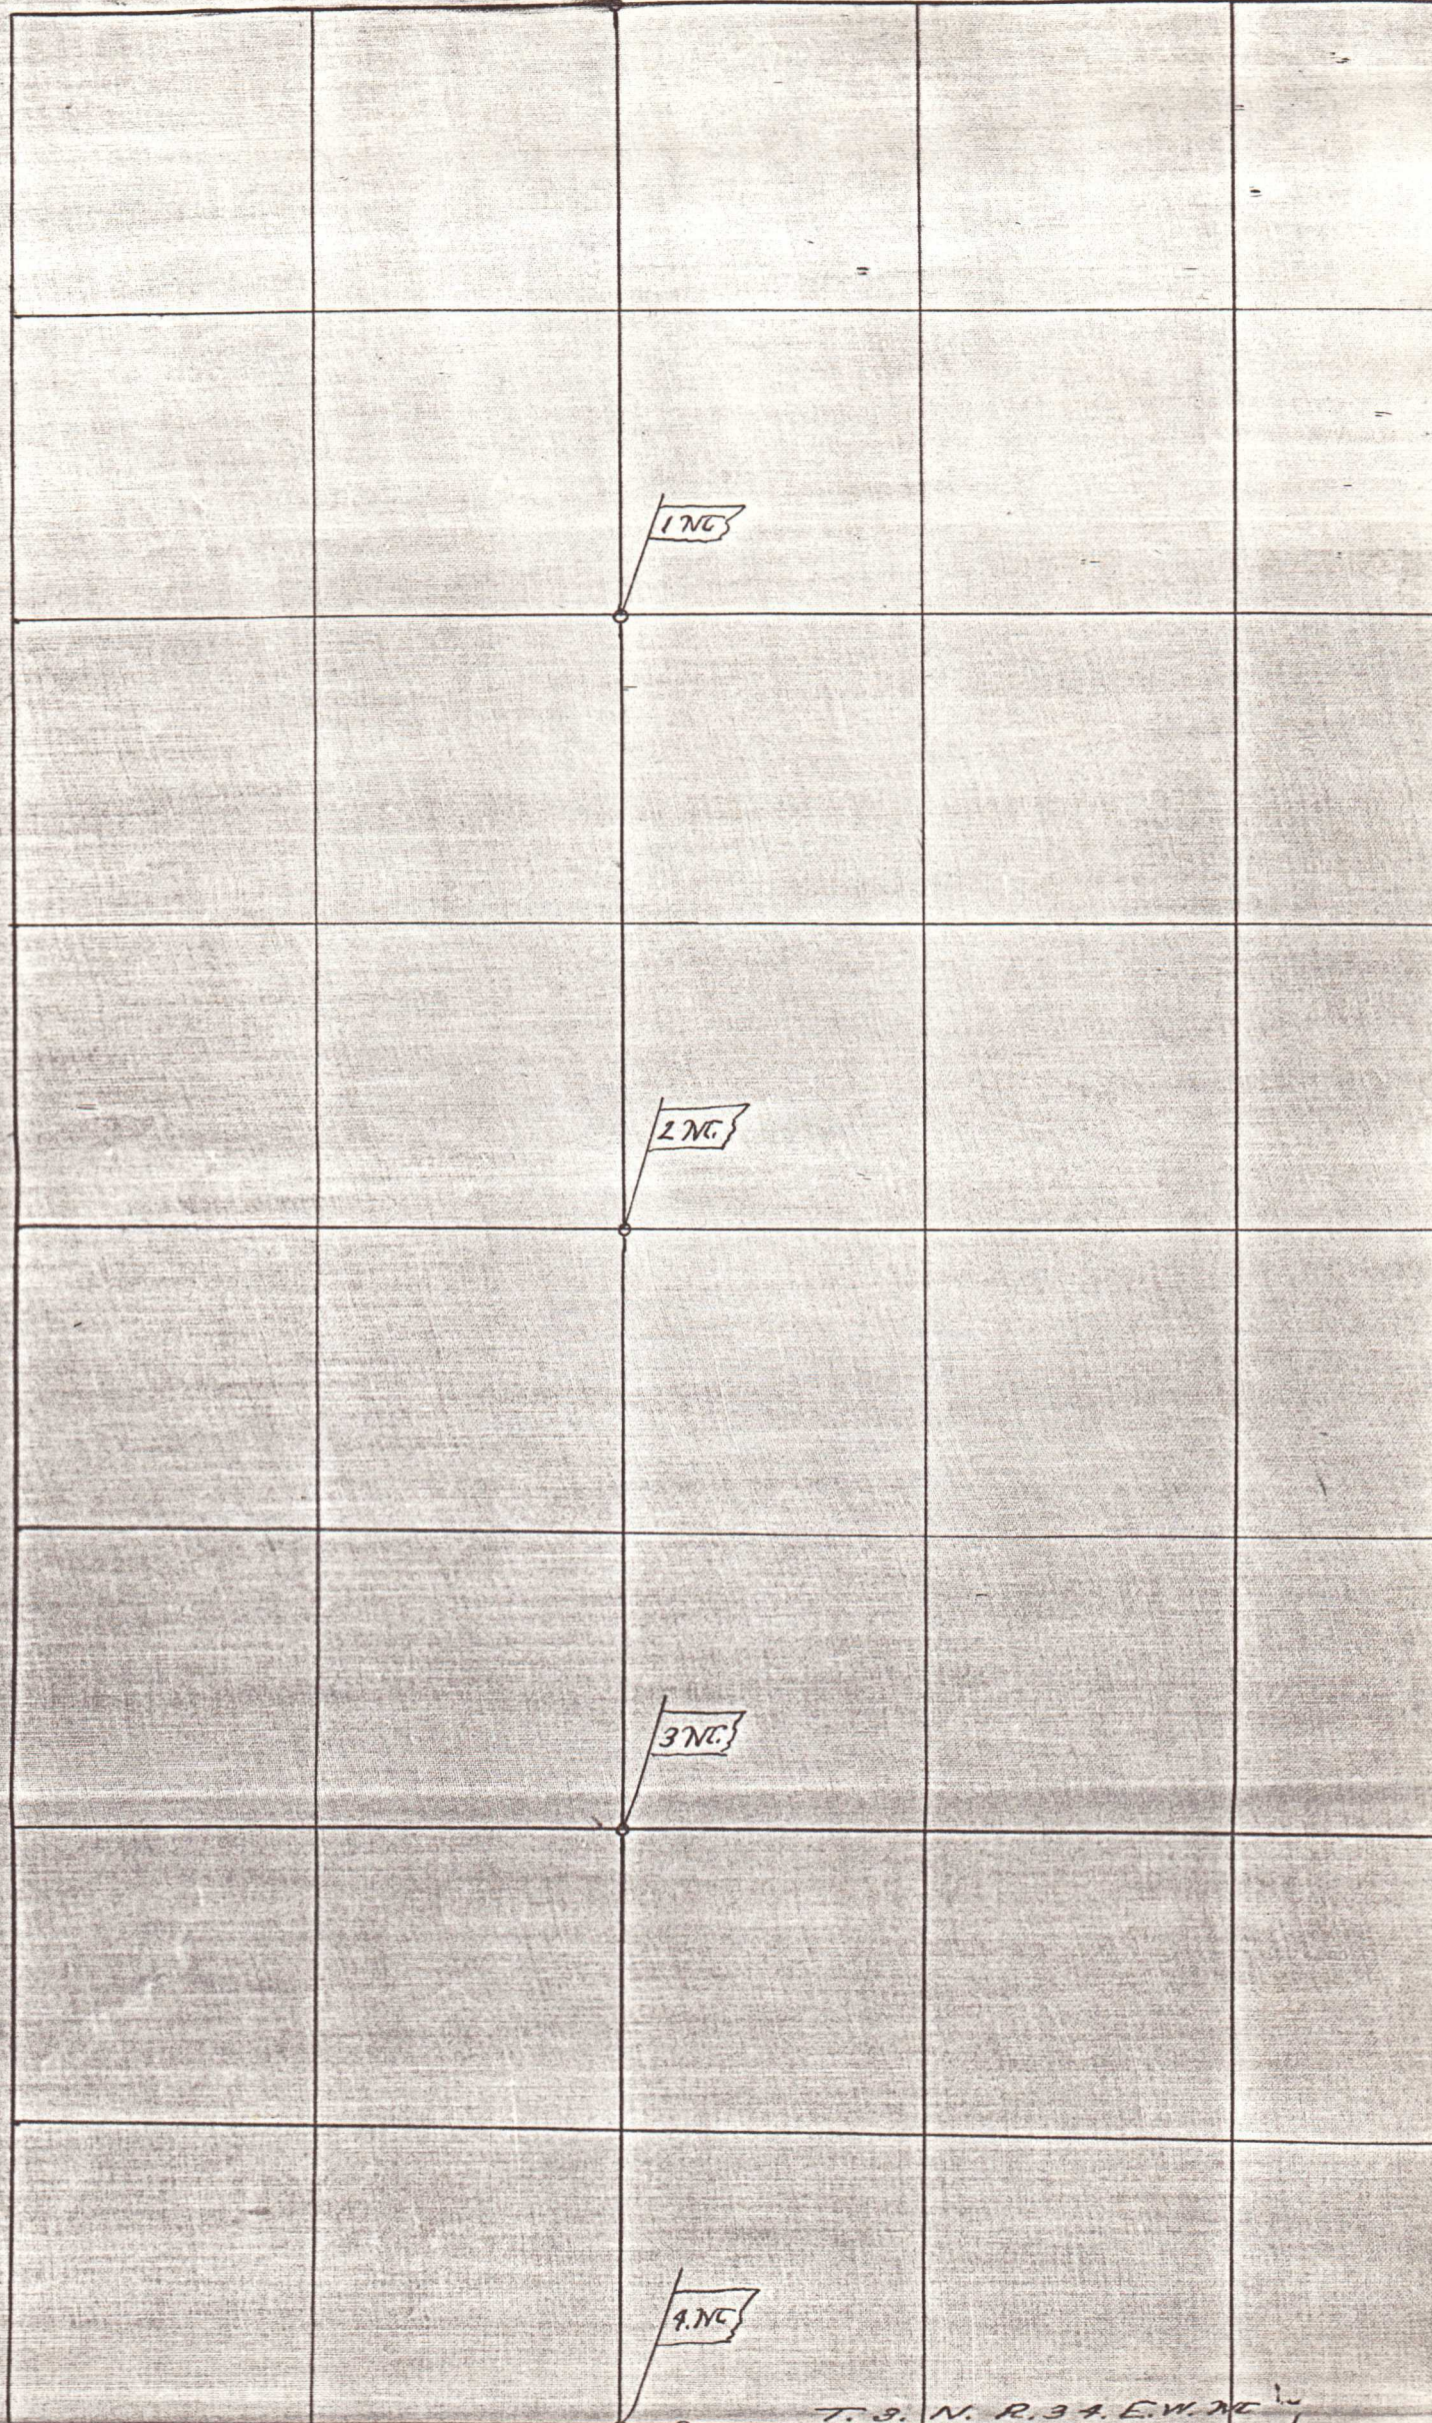

T. 3. N. R. 34. E. W. 2E
T. 2. N. R. 34. E. W. 2E

T. 3. N. R. 34. E. W. 7. NE
T. 2. N. R. 34. E. W. 7. NE

Copy
Co. Pa. 751

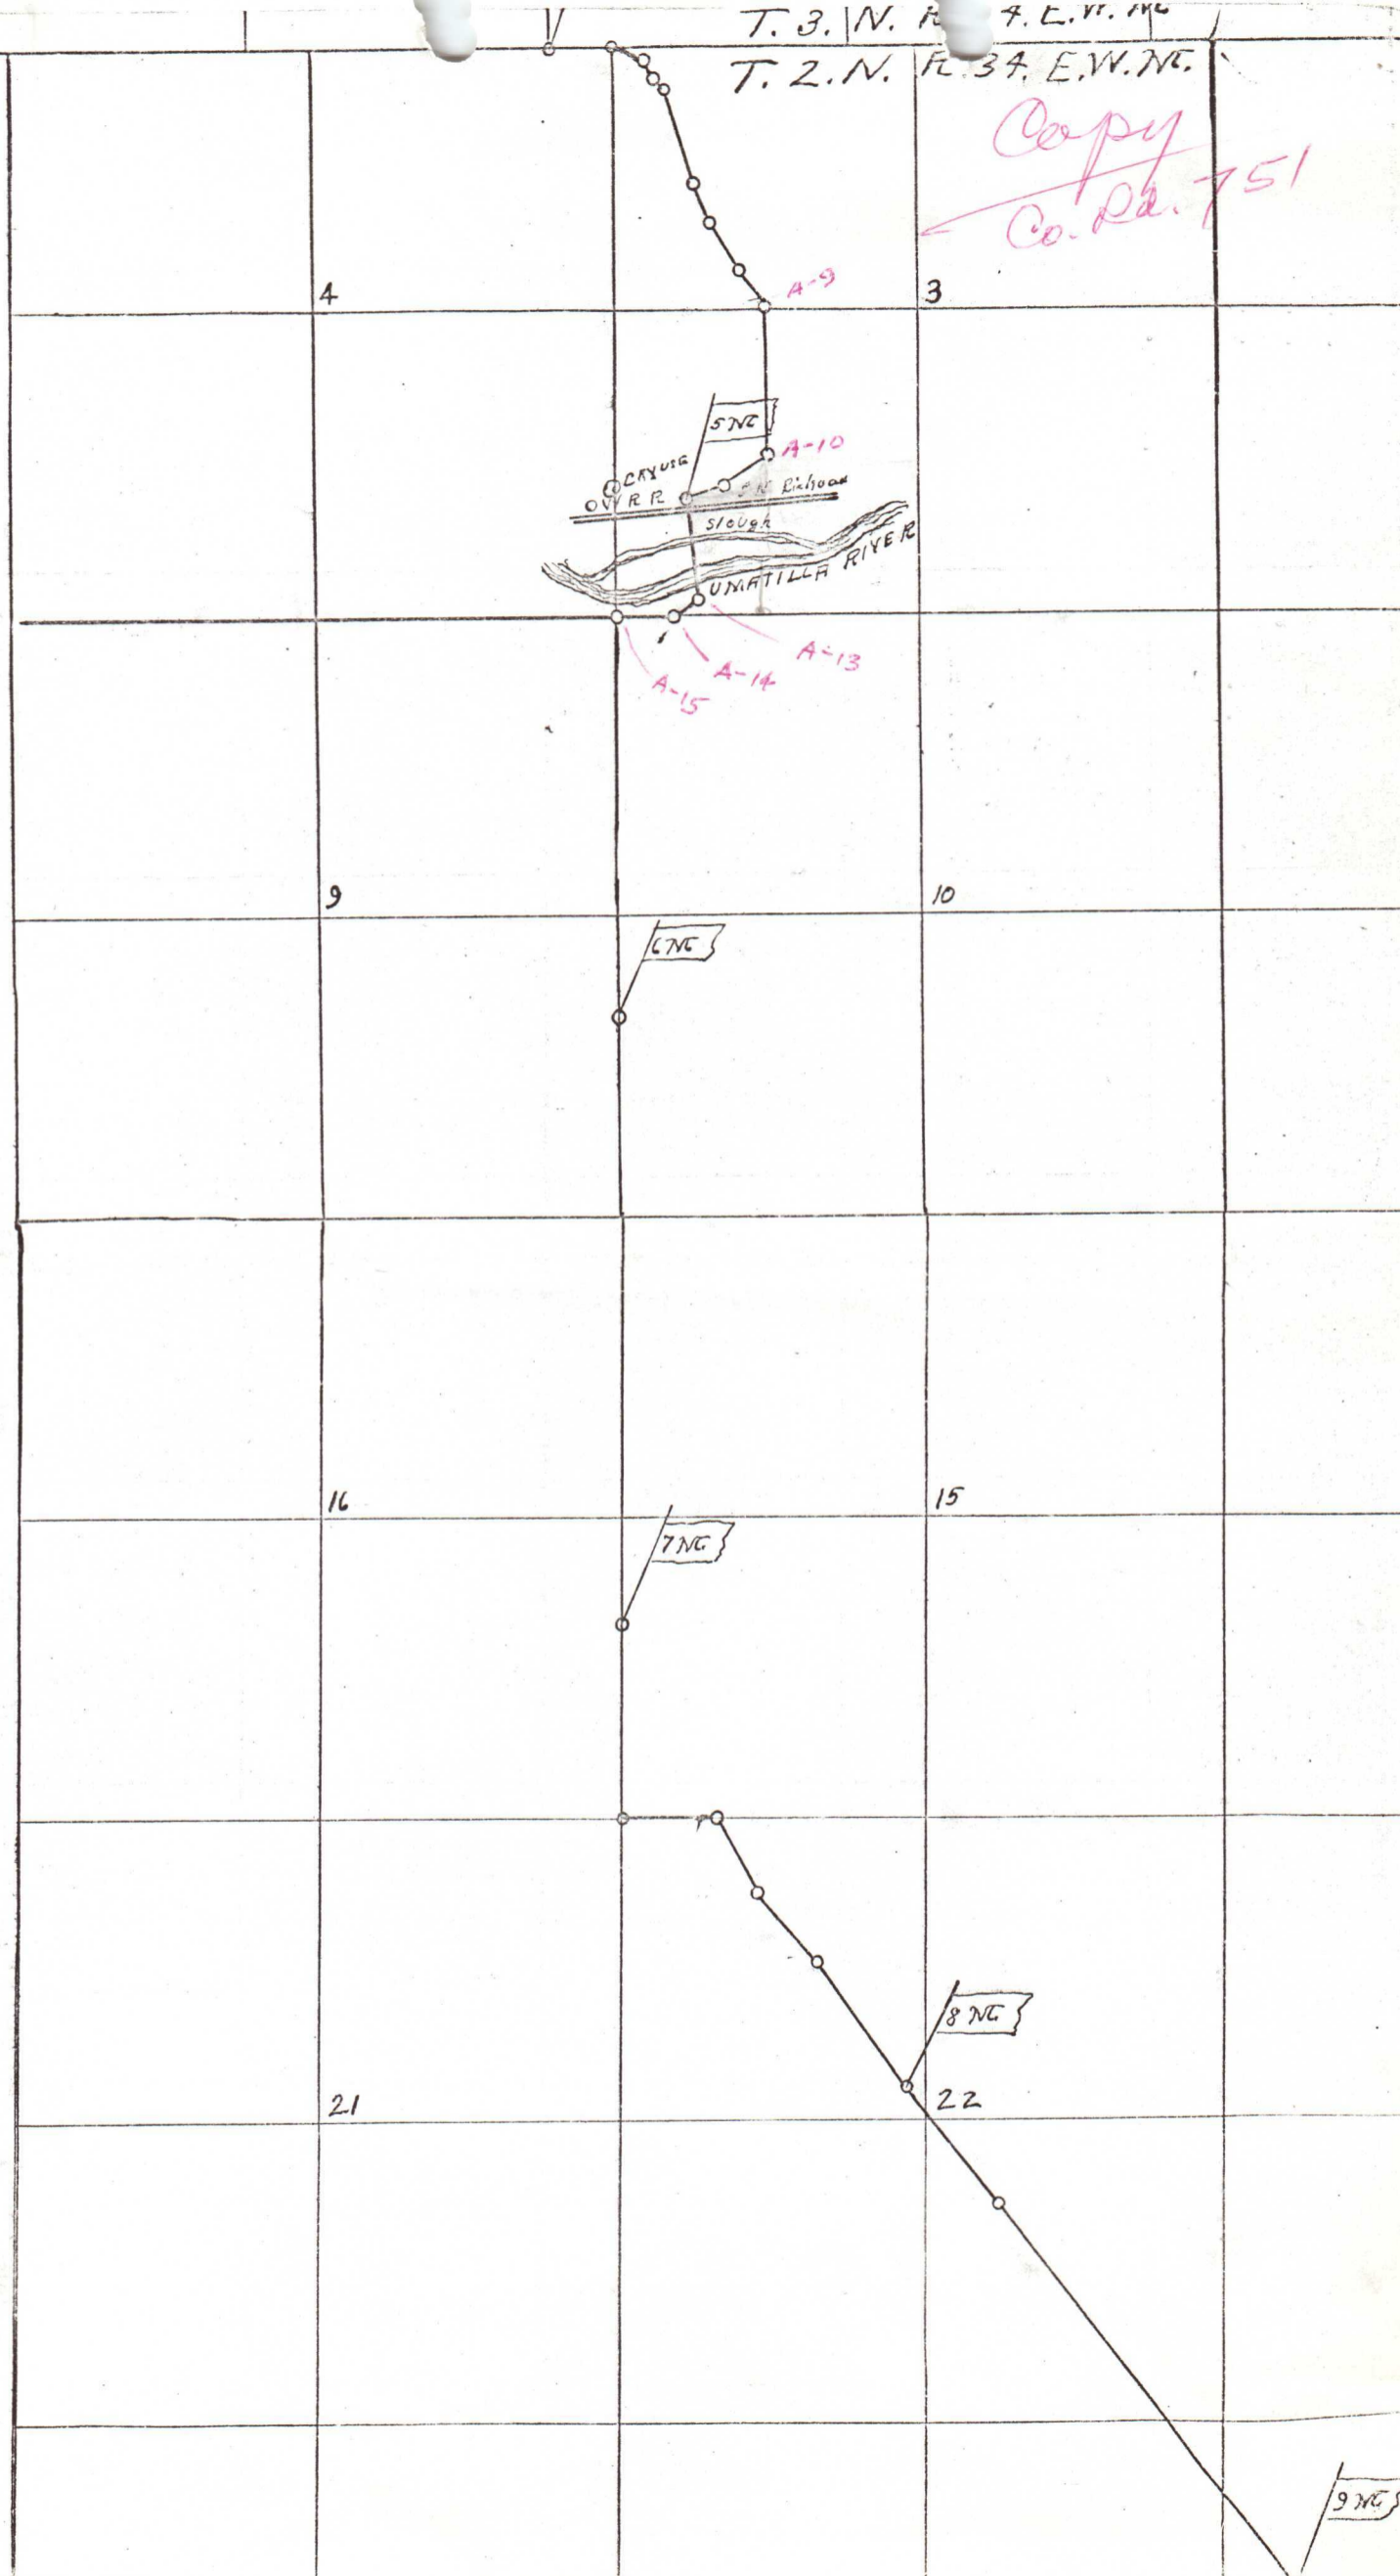

16

15

7 NC

21

22

8 NC

28

27

33


34

T. 2. N. R. 34. E.

T. 1. N. R. 34. E.

4

3

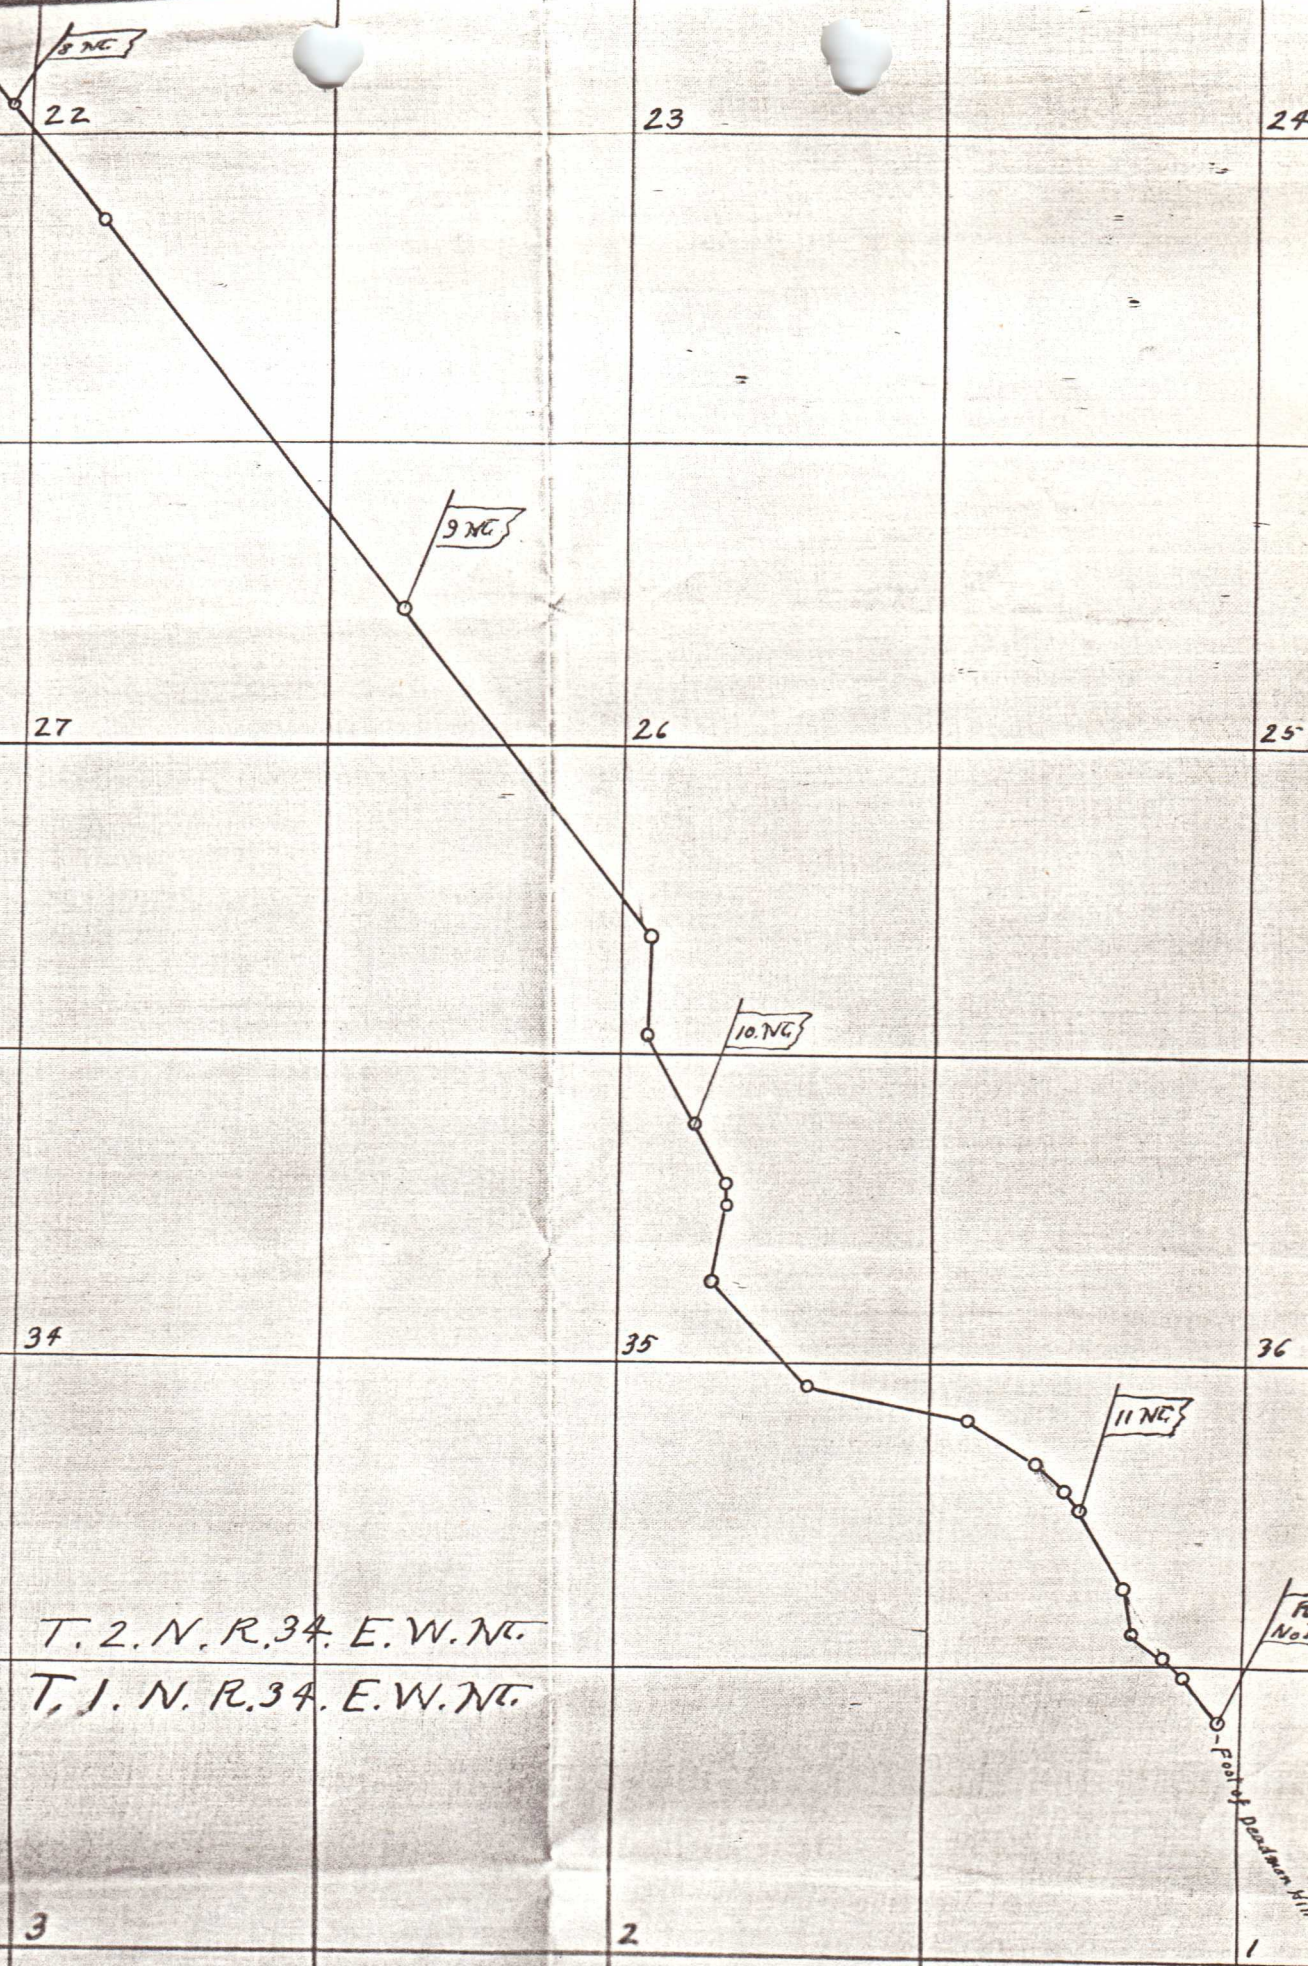

T. 2. N. R. 34. E. W. NE.
 T. 1. N. R. 34. E. W. NE.

R.
 No. 7
 Foot of Deadman Hill