


No. 608

e 28 East Will. Mer.

608

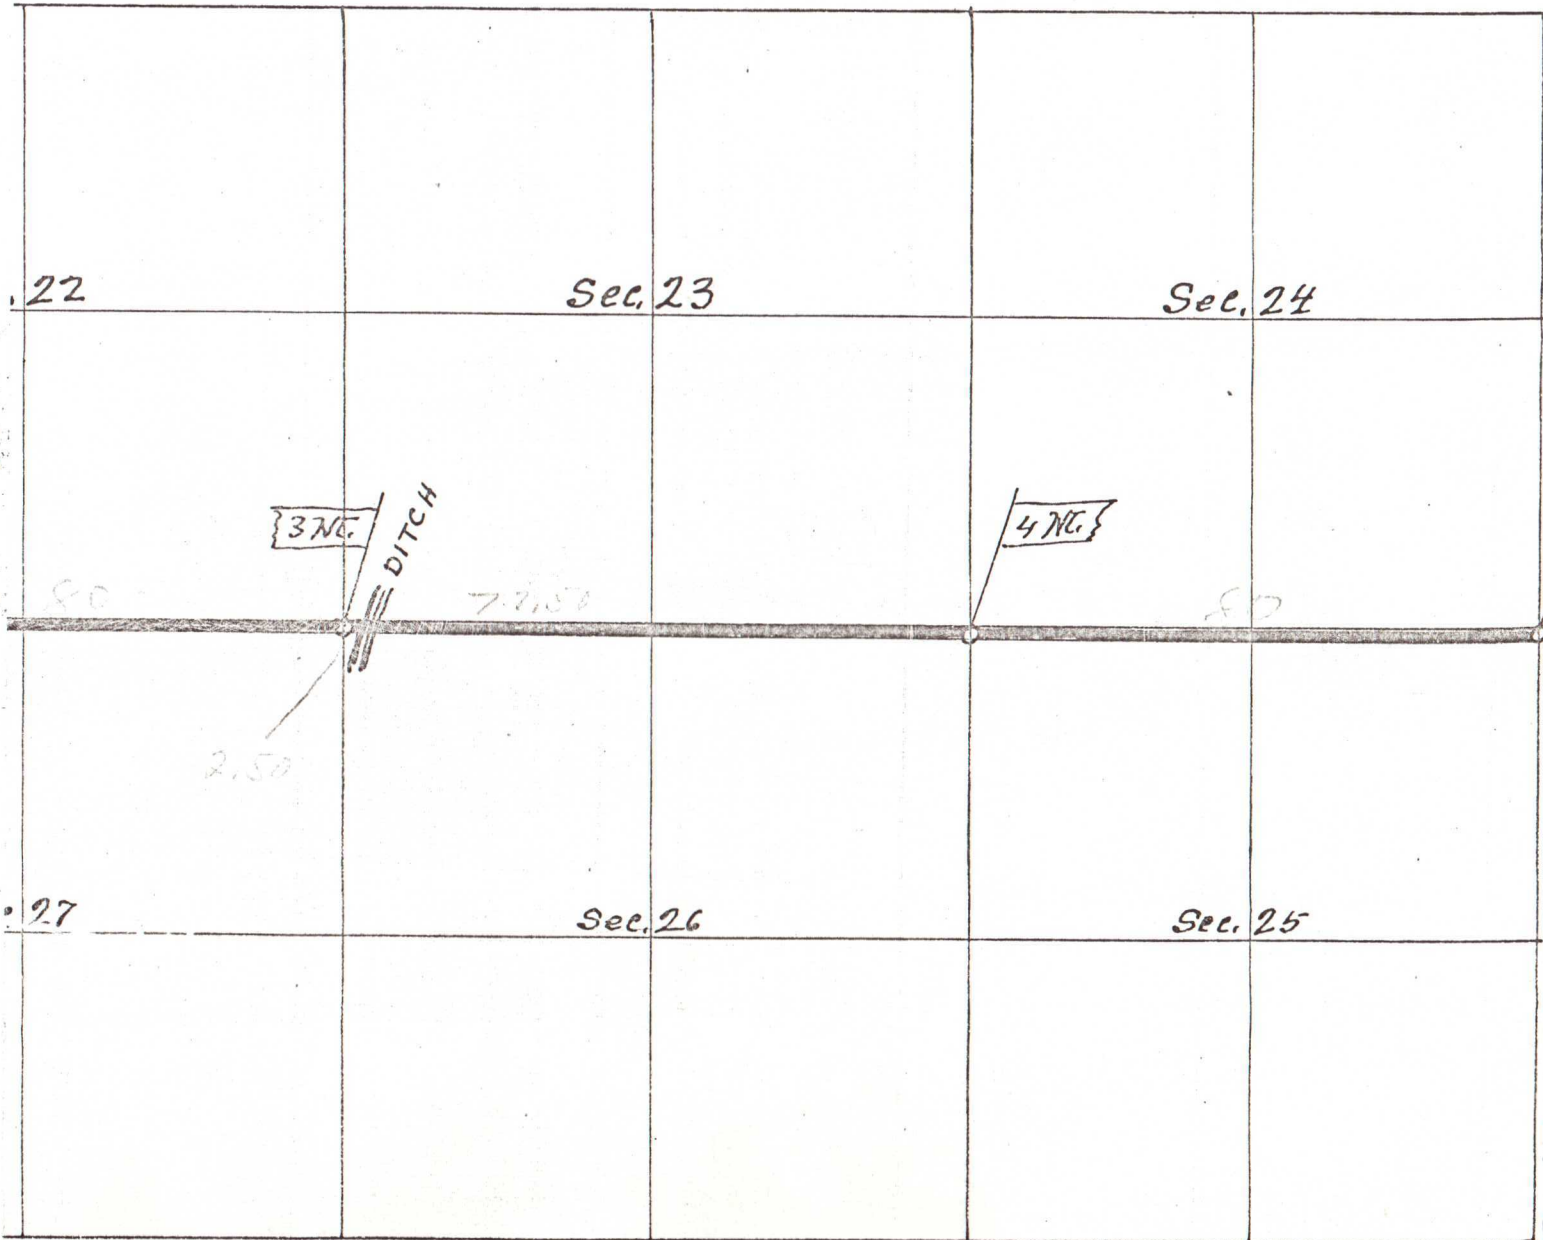


True Meridian  
Var. 2° E

Scale 25 chs 1"

608

*Part of Road  
in Township 4 North Rang*

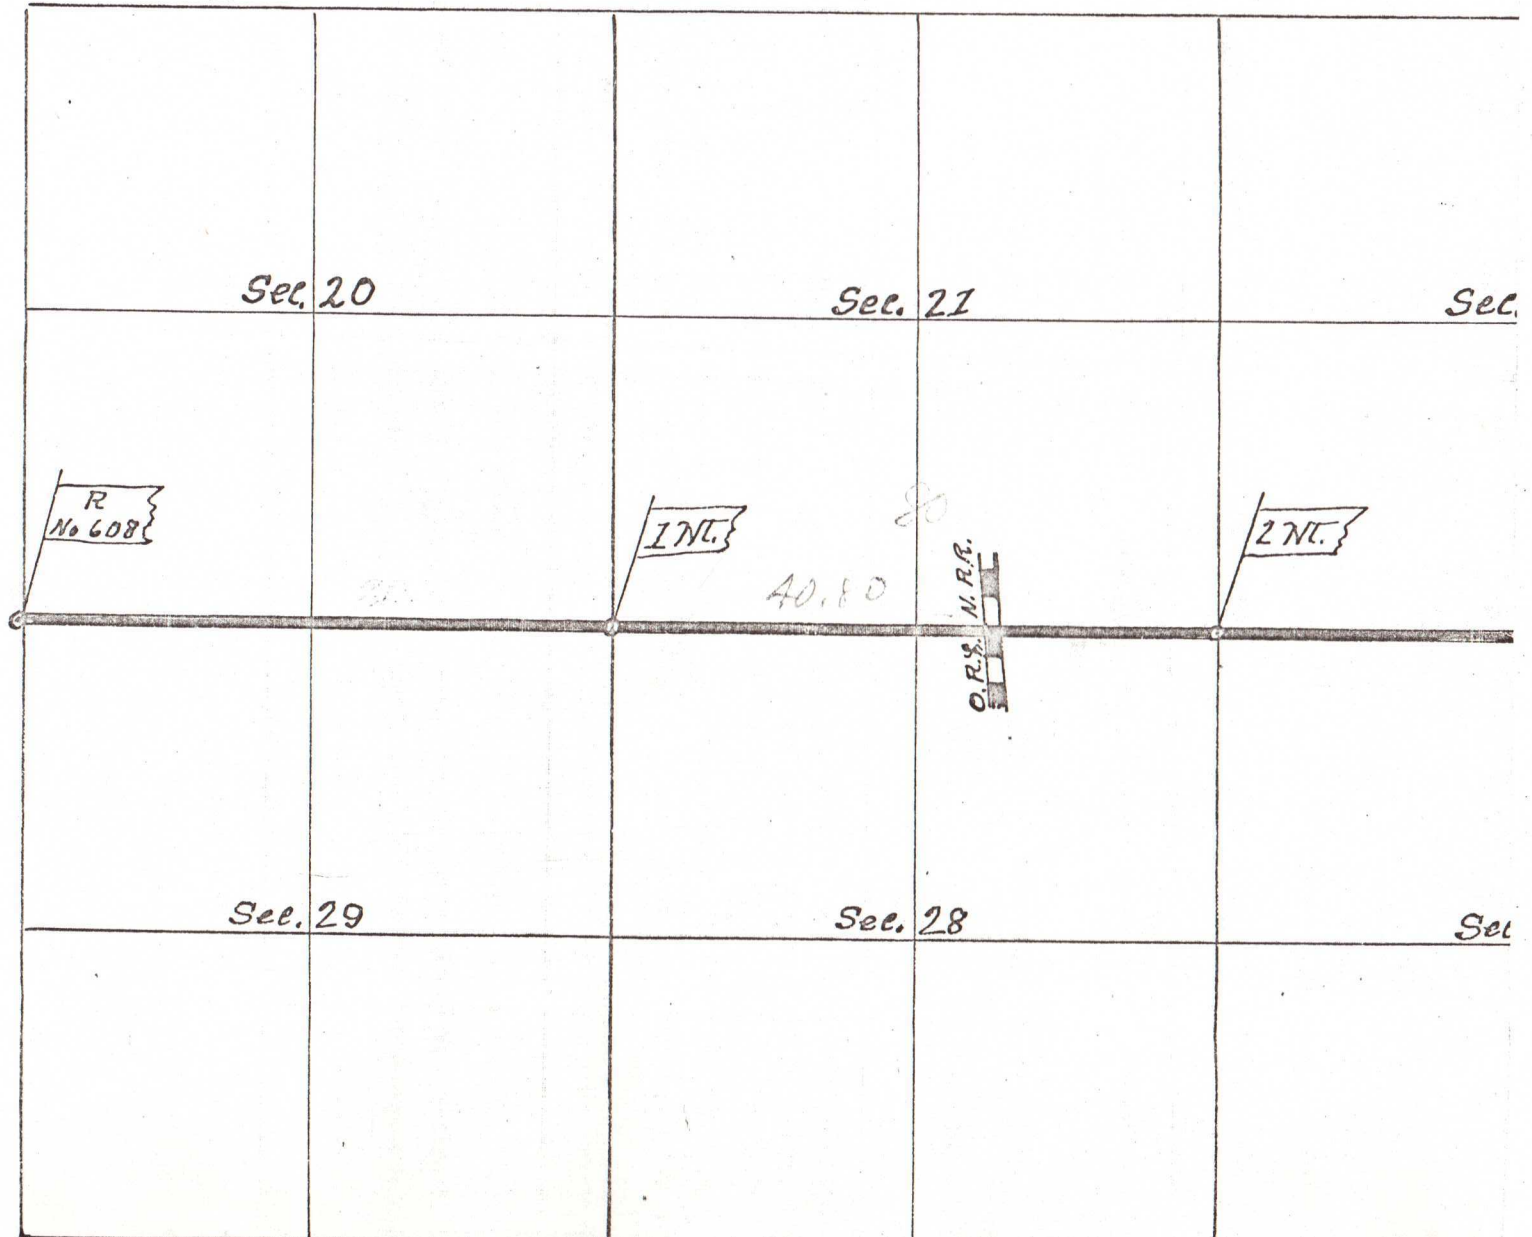

608

"1-15-23-24"