


SKETCH MAP  
DESPAIN GULCH MARKET ROAD No. 40  
Scale 1"=2000 Ft  
T<sub>w</sub>. 3 N. R<sub>g</sub>. 31 + 32 E. W. M. also T<sub>w</sub>. 4 N. R<sub>g</sub>. 31 E. W. M.

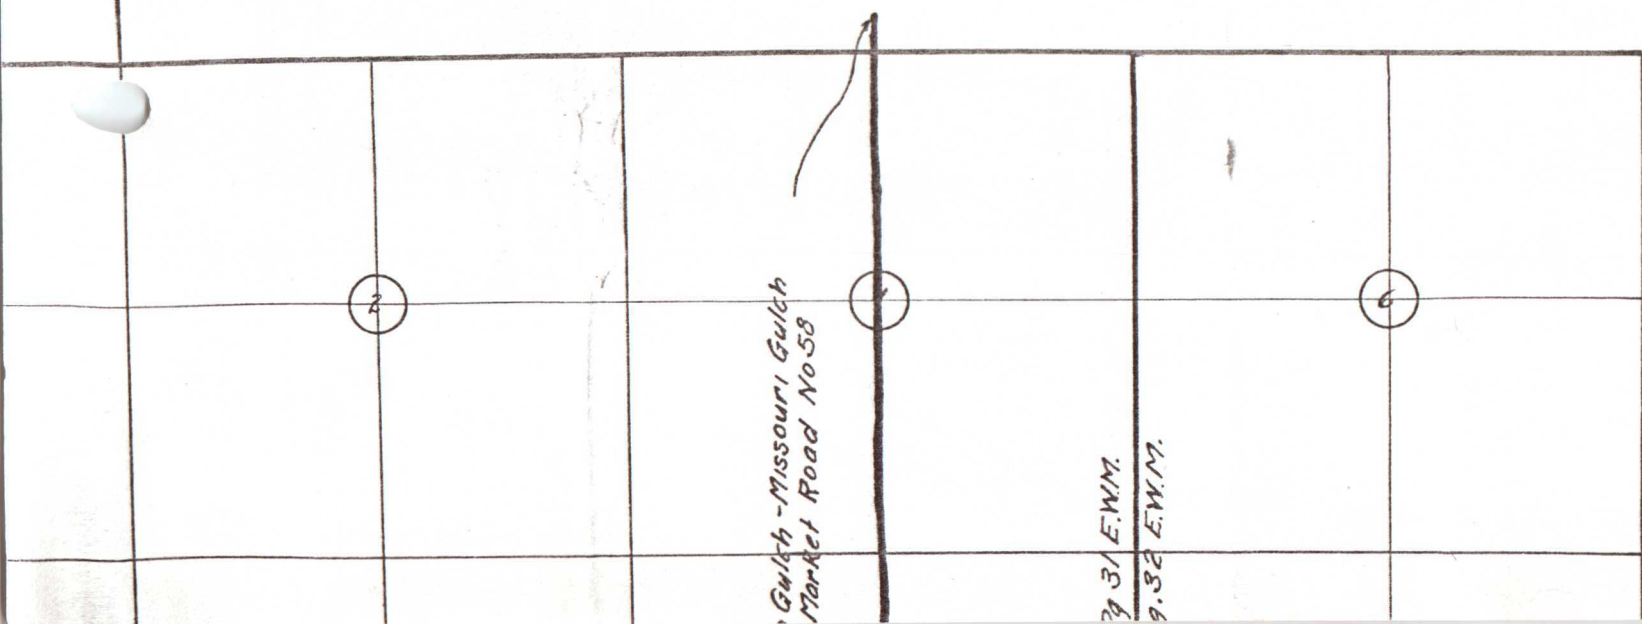

517 + 878 End Project

32

29

Graded but Not Graveled

33

Tw 4 N. R 9 31 E.W.M.  
Tw. 3 N. R 9 31 E.W.M.

A  
A

Gravel ends Sta. 354100 (1930)

5


4

3

8

9

10

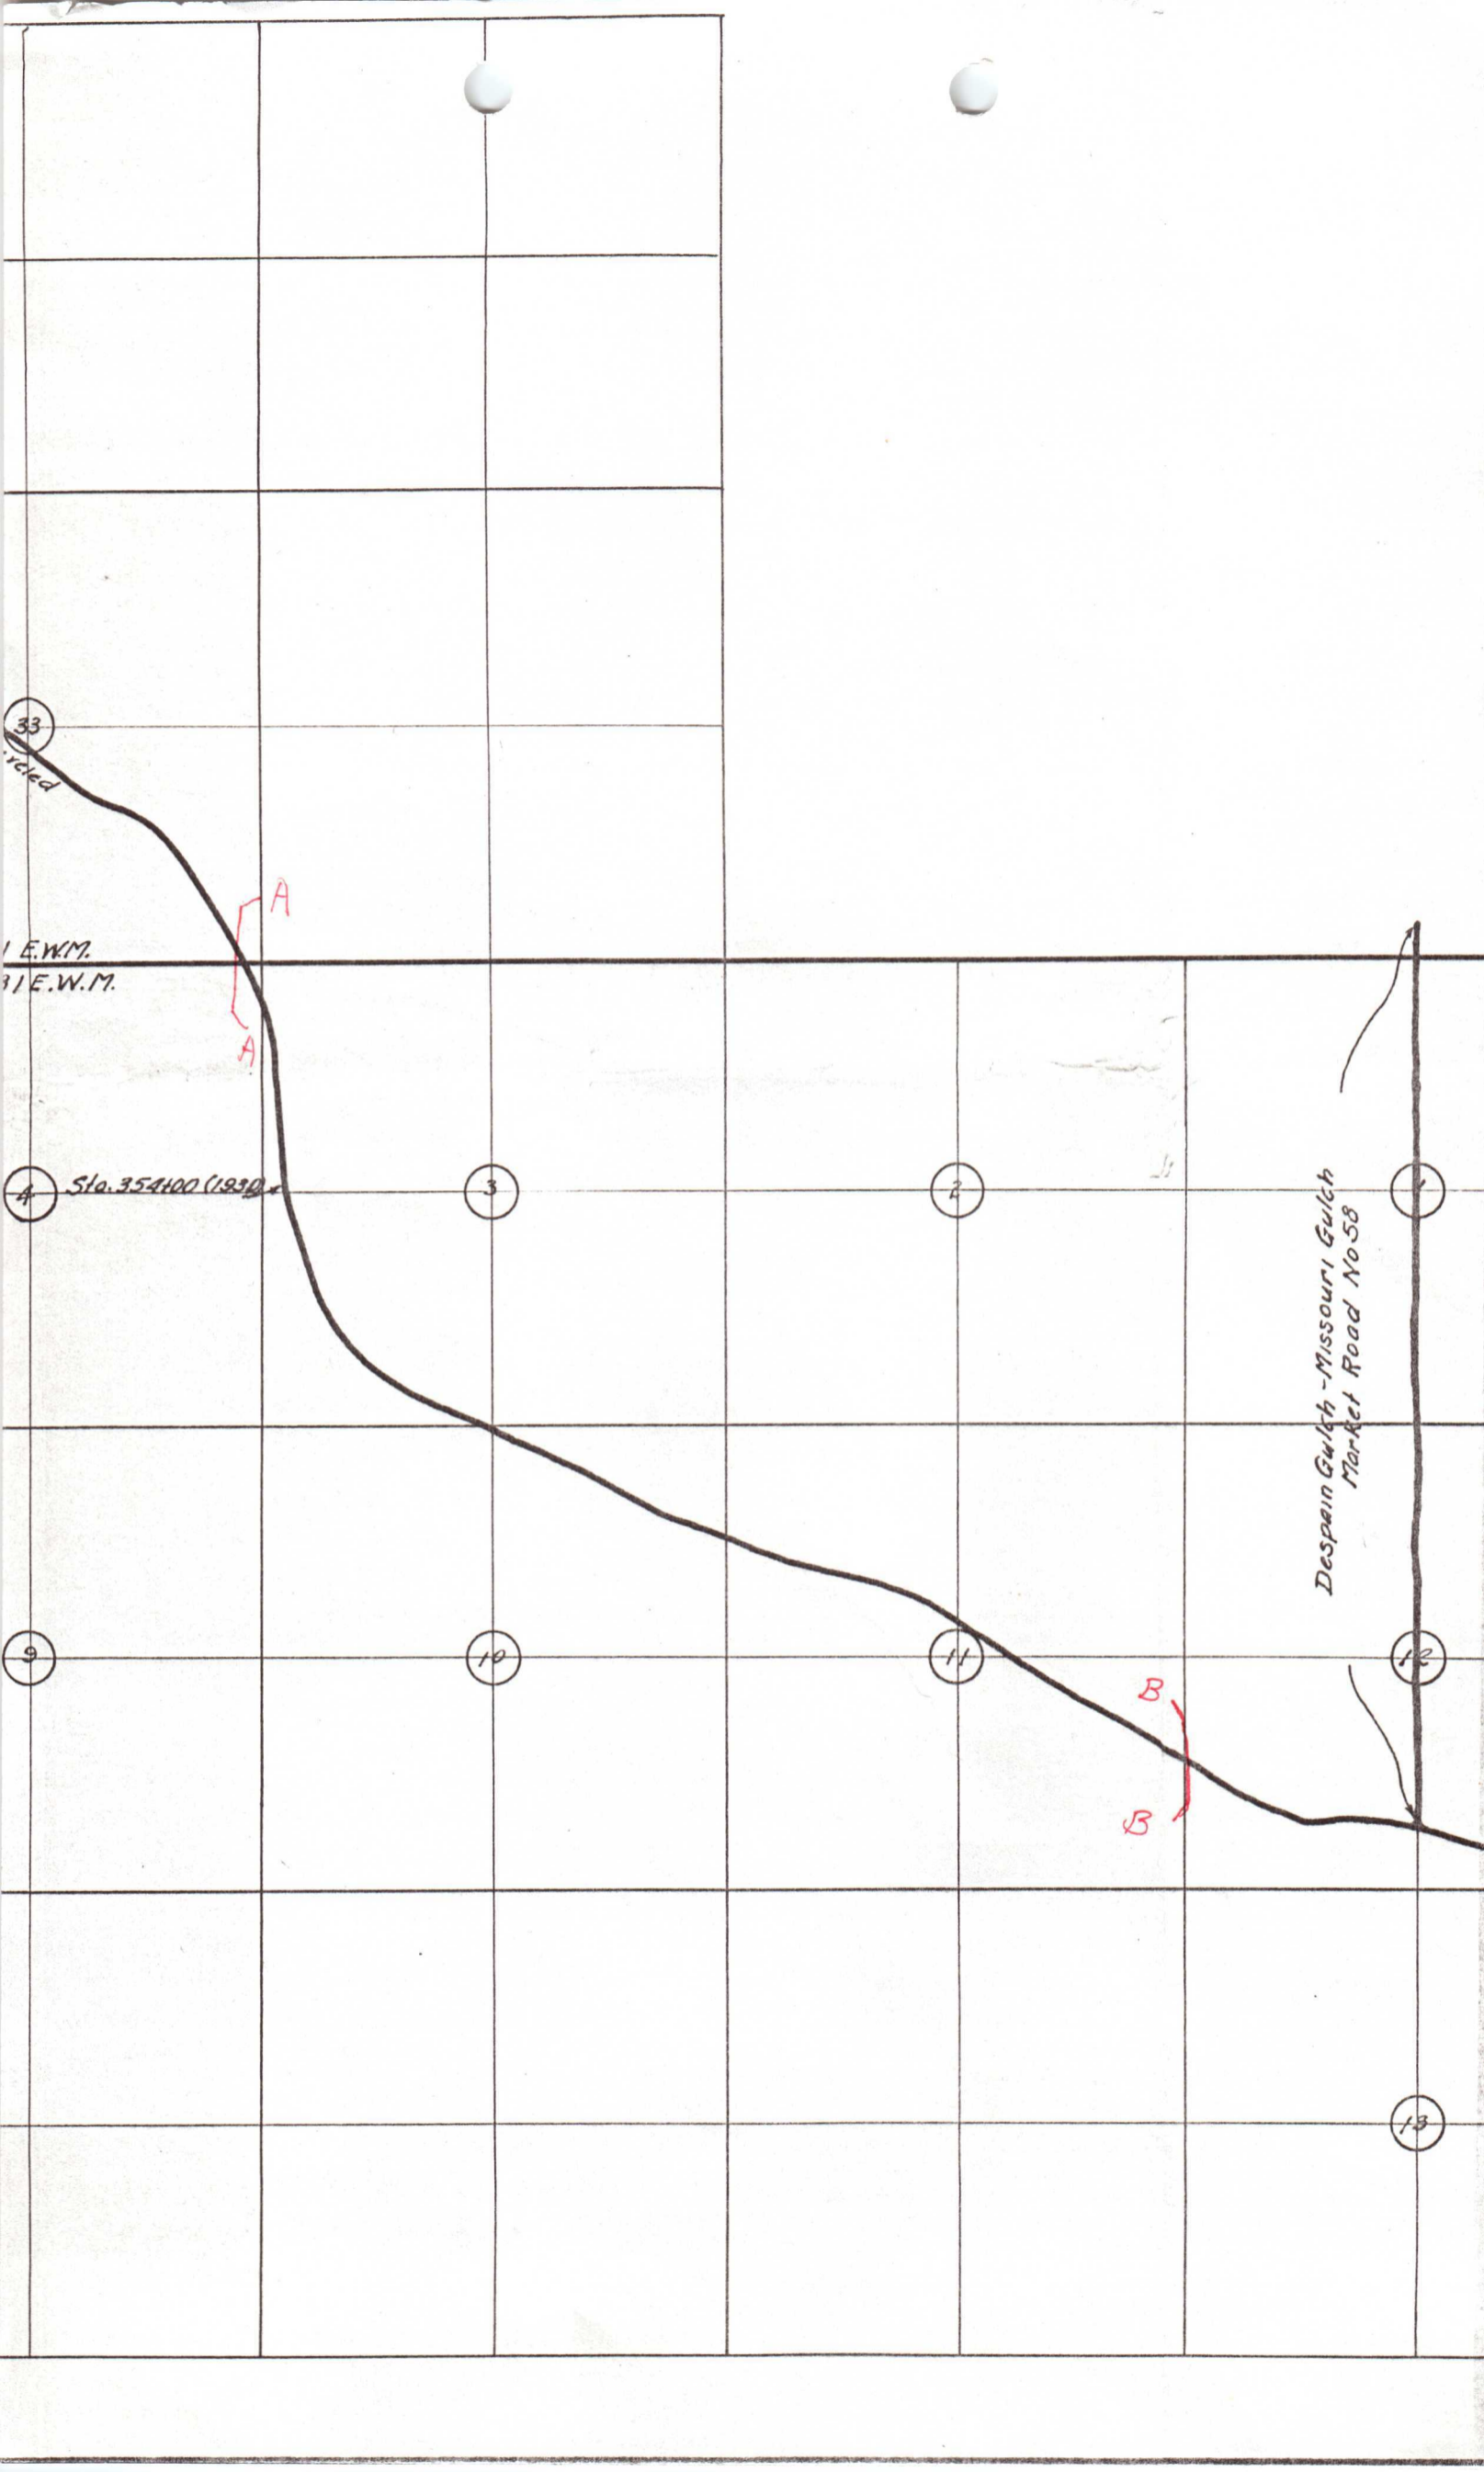


33  
iced

1 E.W.M.  
31 E.W.M.

4 Sta. 354100 (1930)

Despain Gulch - Missouri Gulch  
Market Road No 58

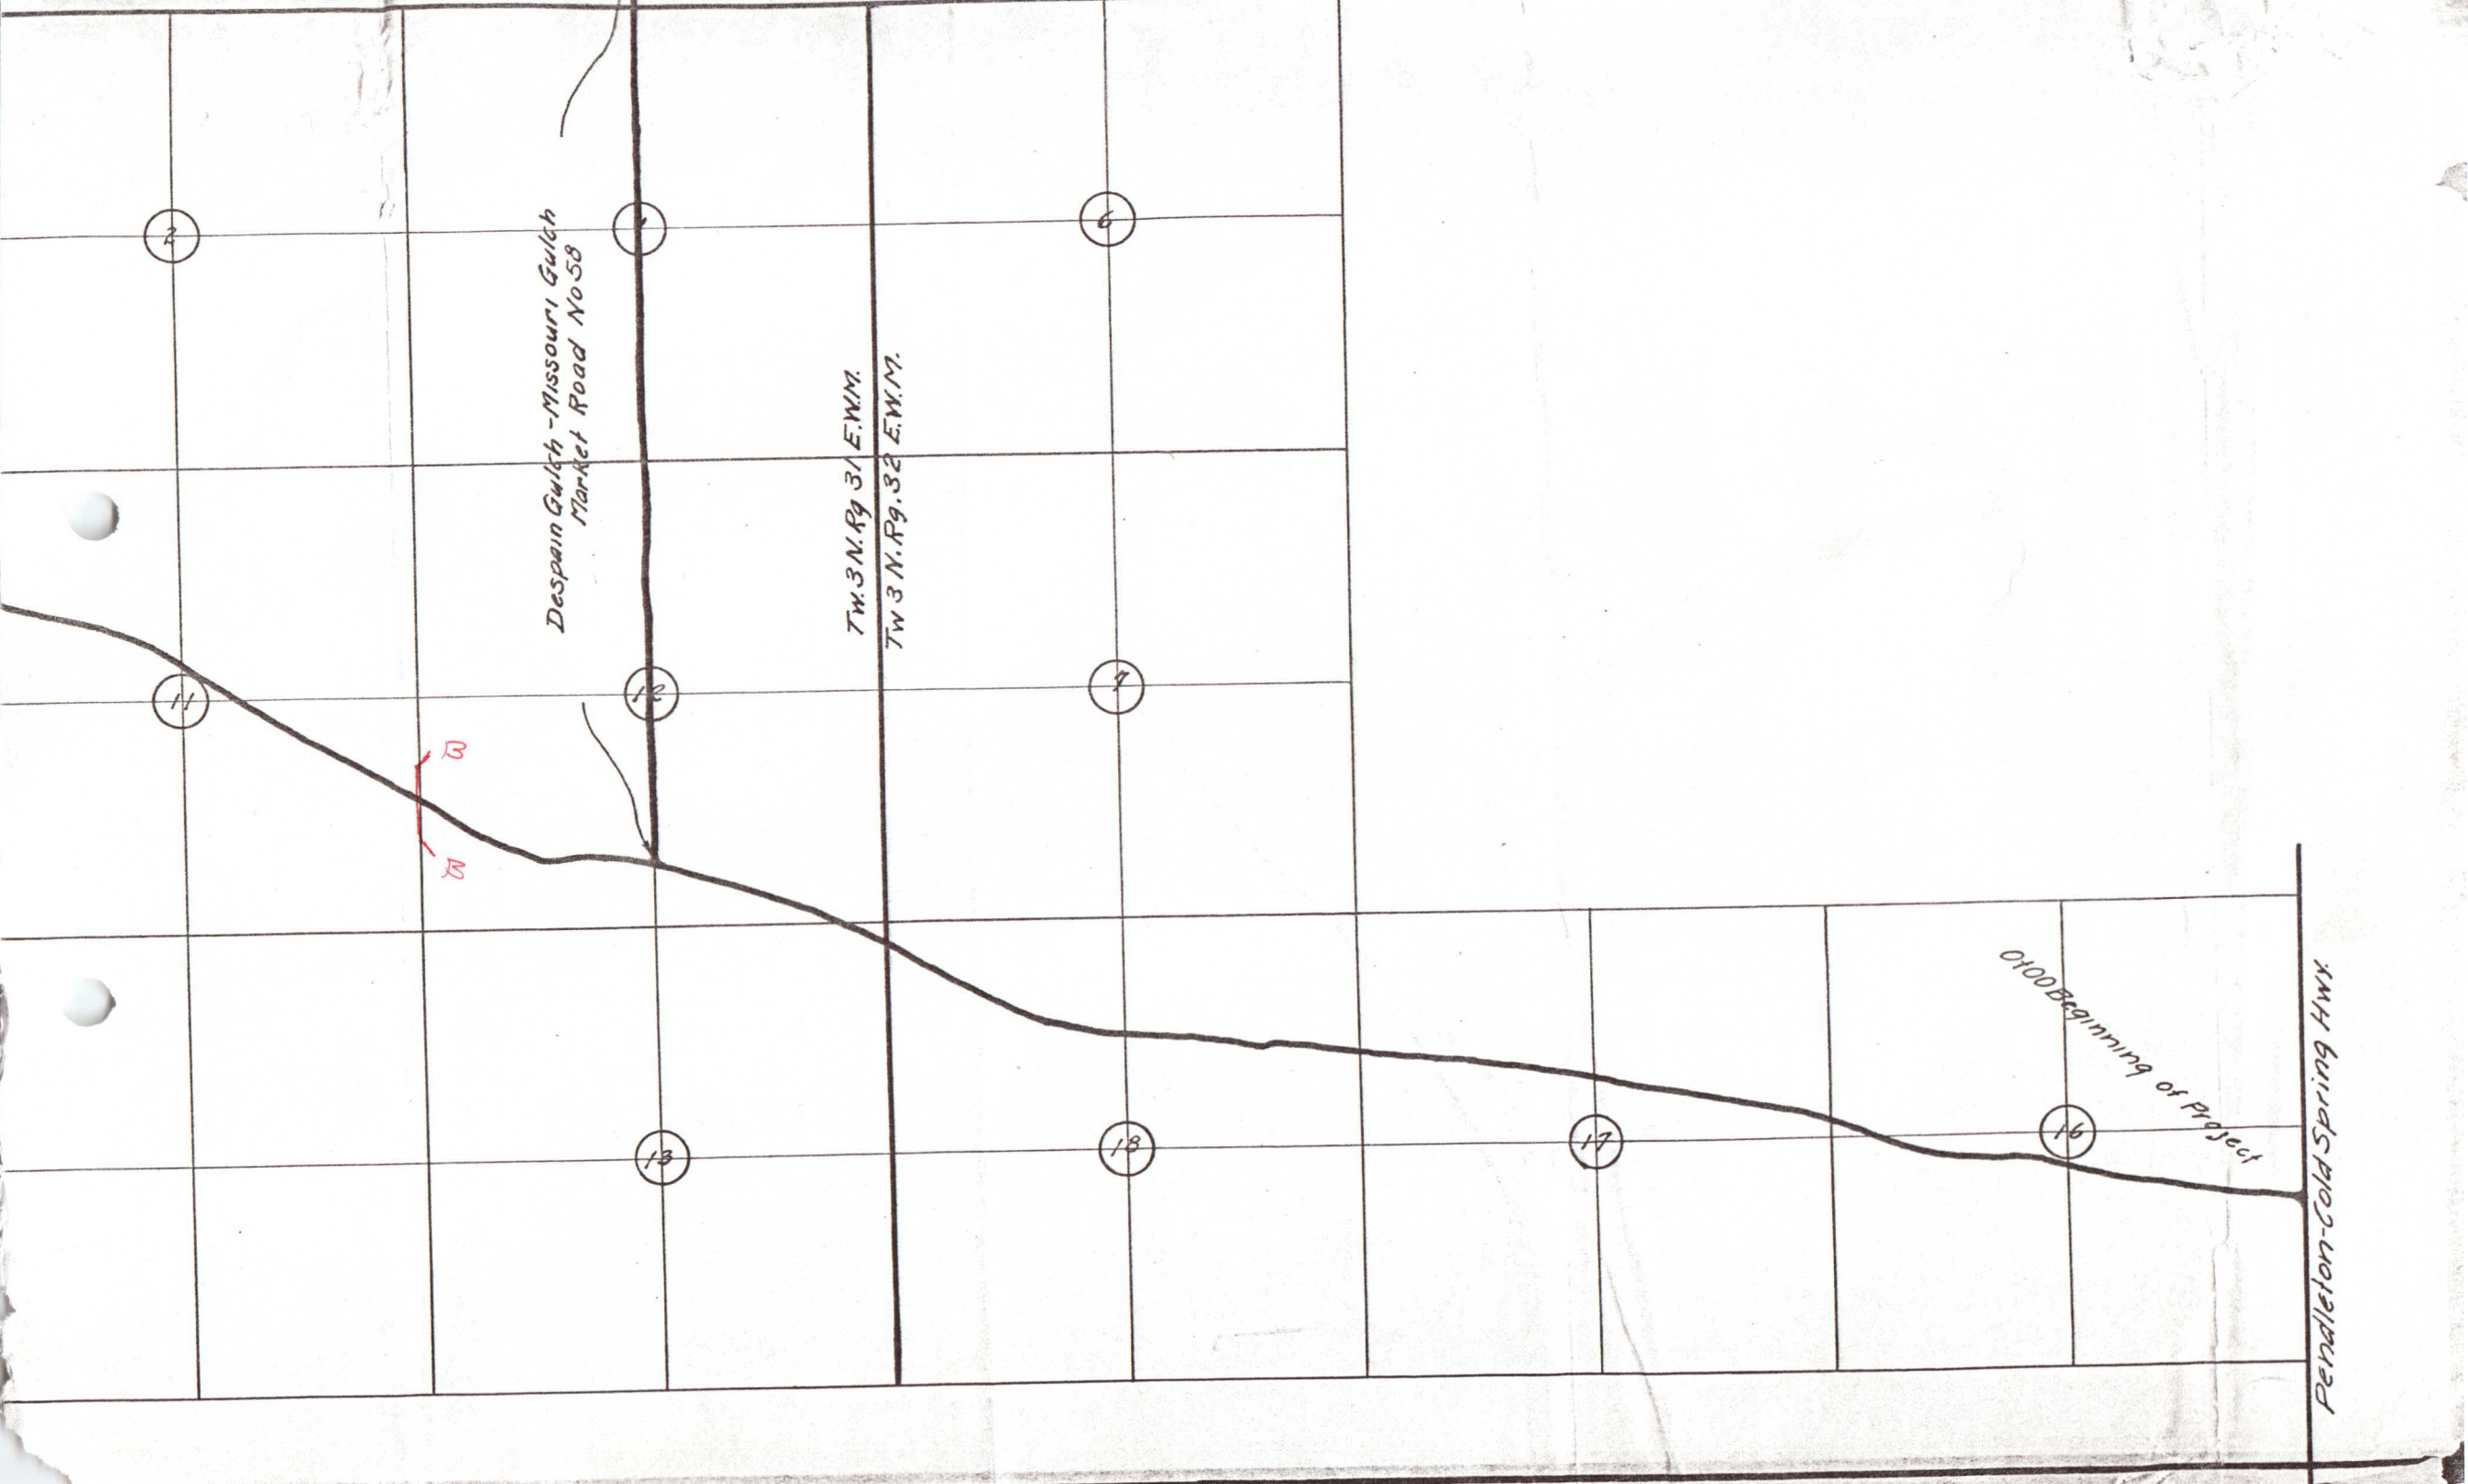

Despain Gulch - Missouri Gulch  
Market Road No. 58

T.W. 3 N. R. 9 31 E. W. M.  
T.W. 3 N. R. 9 32 E. W. M.

Pendleton-Gold Spring Hwy

0+00 Beginning of Project

B  
B

2

4

6

11

12

7

13

14

16

17

18