


675

T. I. S. R.

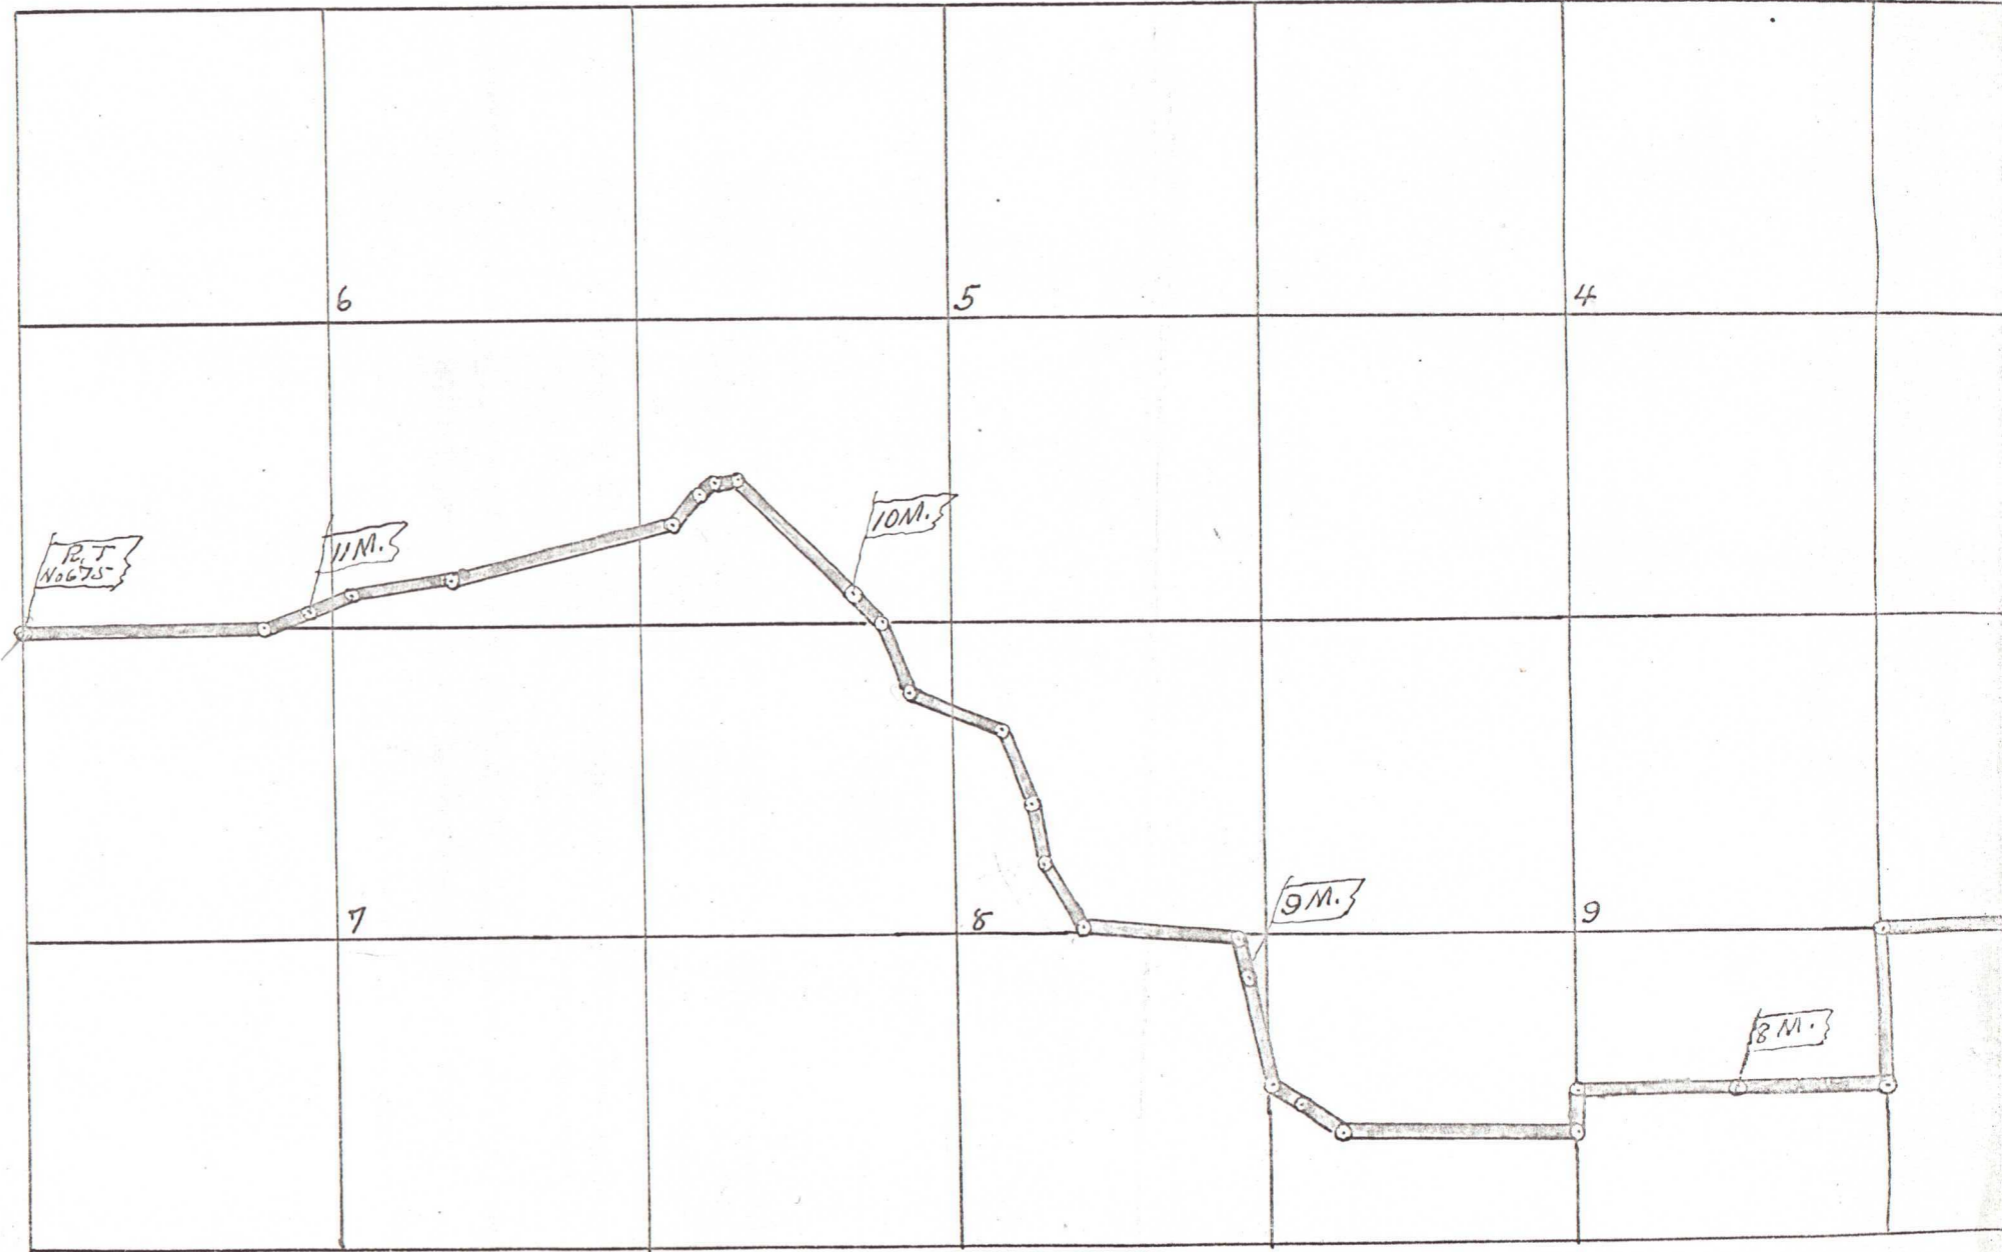


675

Plot of Road No. 675

T. 1. S. R. 34. E. W. M.


BASE

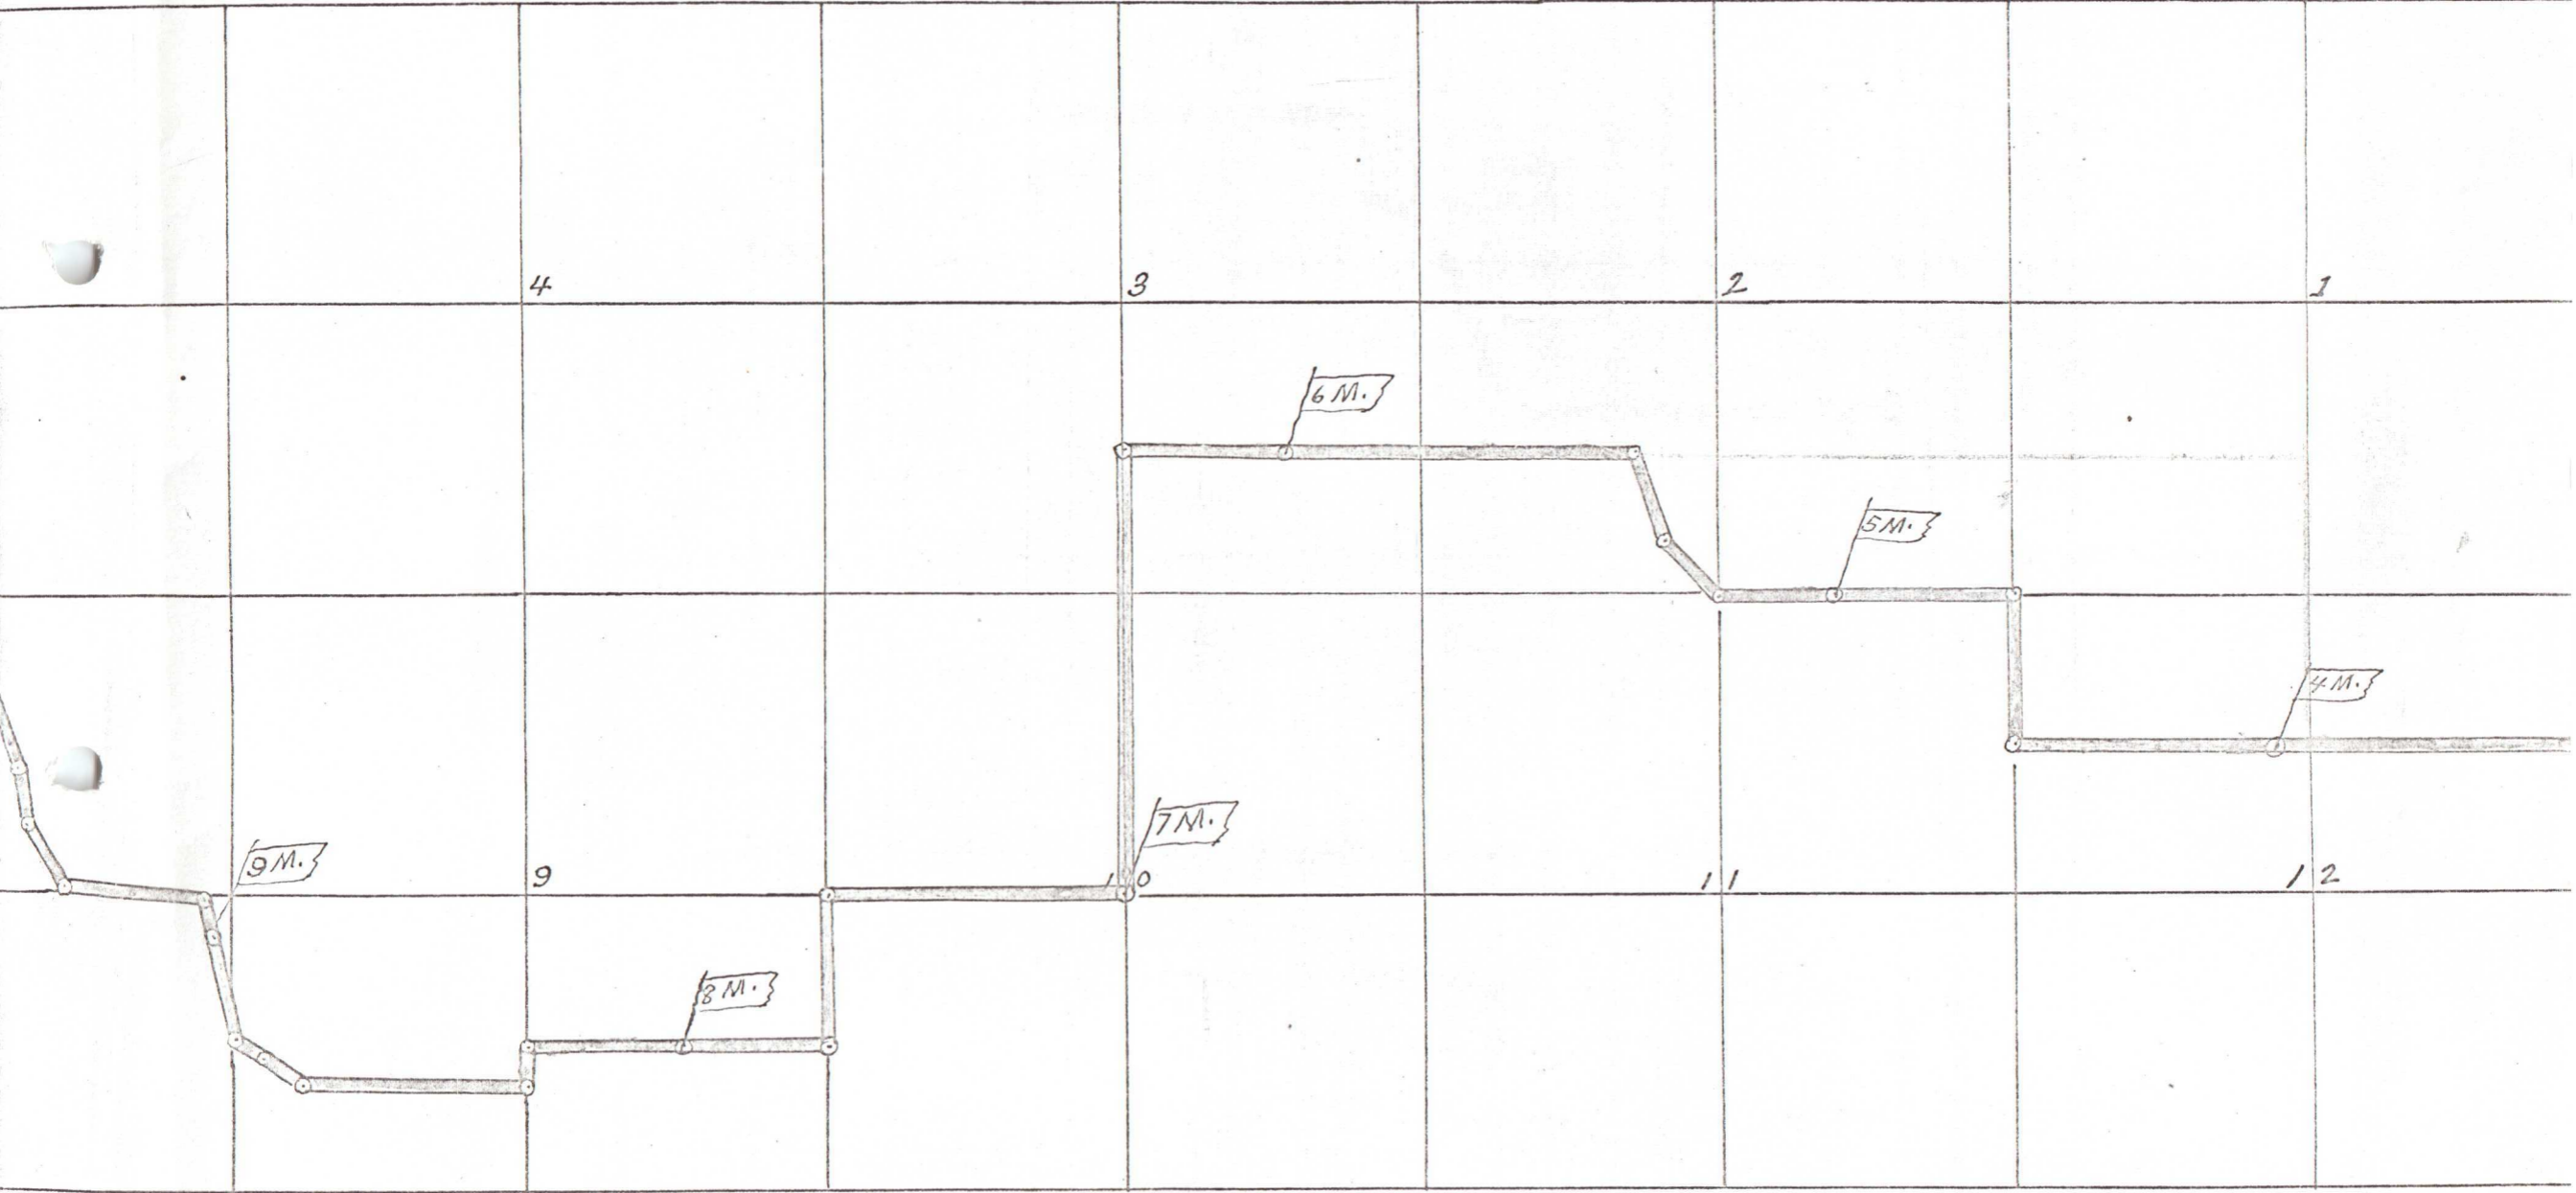

675

LINE

T. 1. S. R. 35. E. W. N.

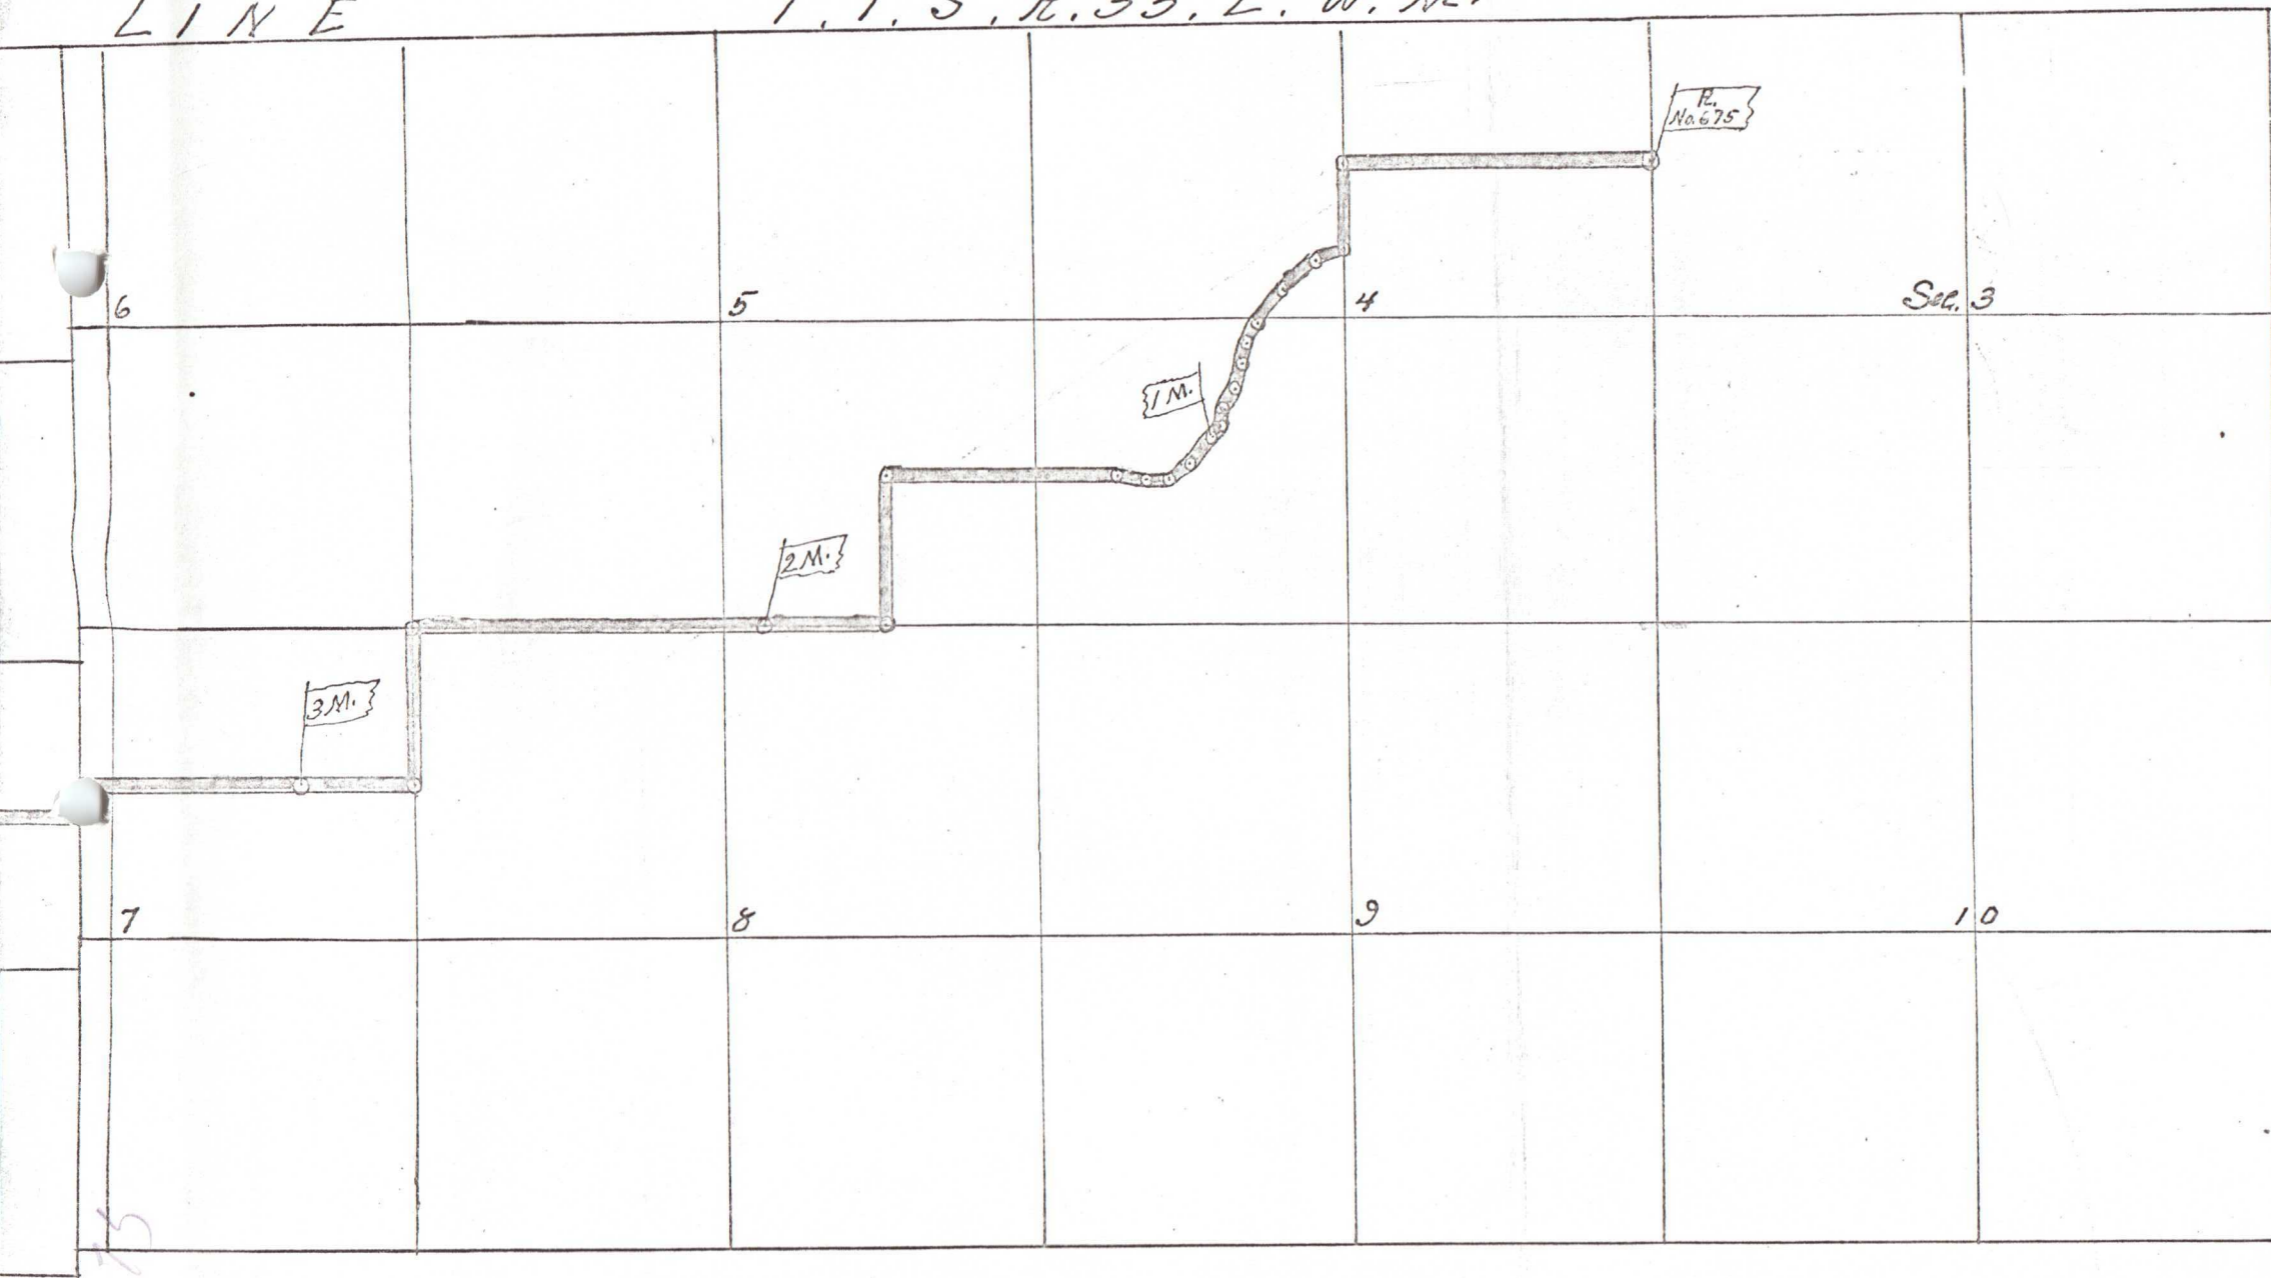

True Meridian  
 6° 21' 10" E  
 Scale 25' to 1"

675