


596

Plat of Road No. 596 In Township 3rd 4 North Range 29 E. W. M.

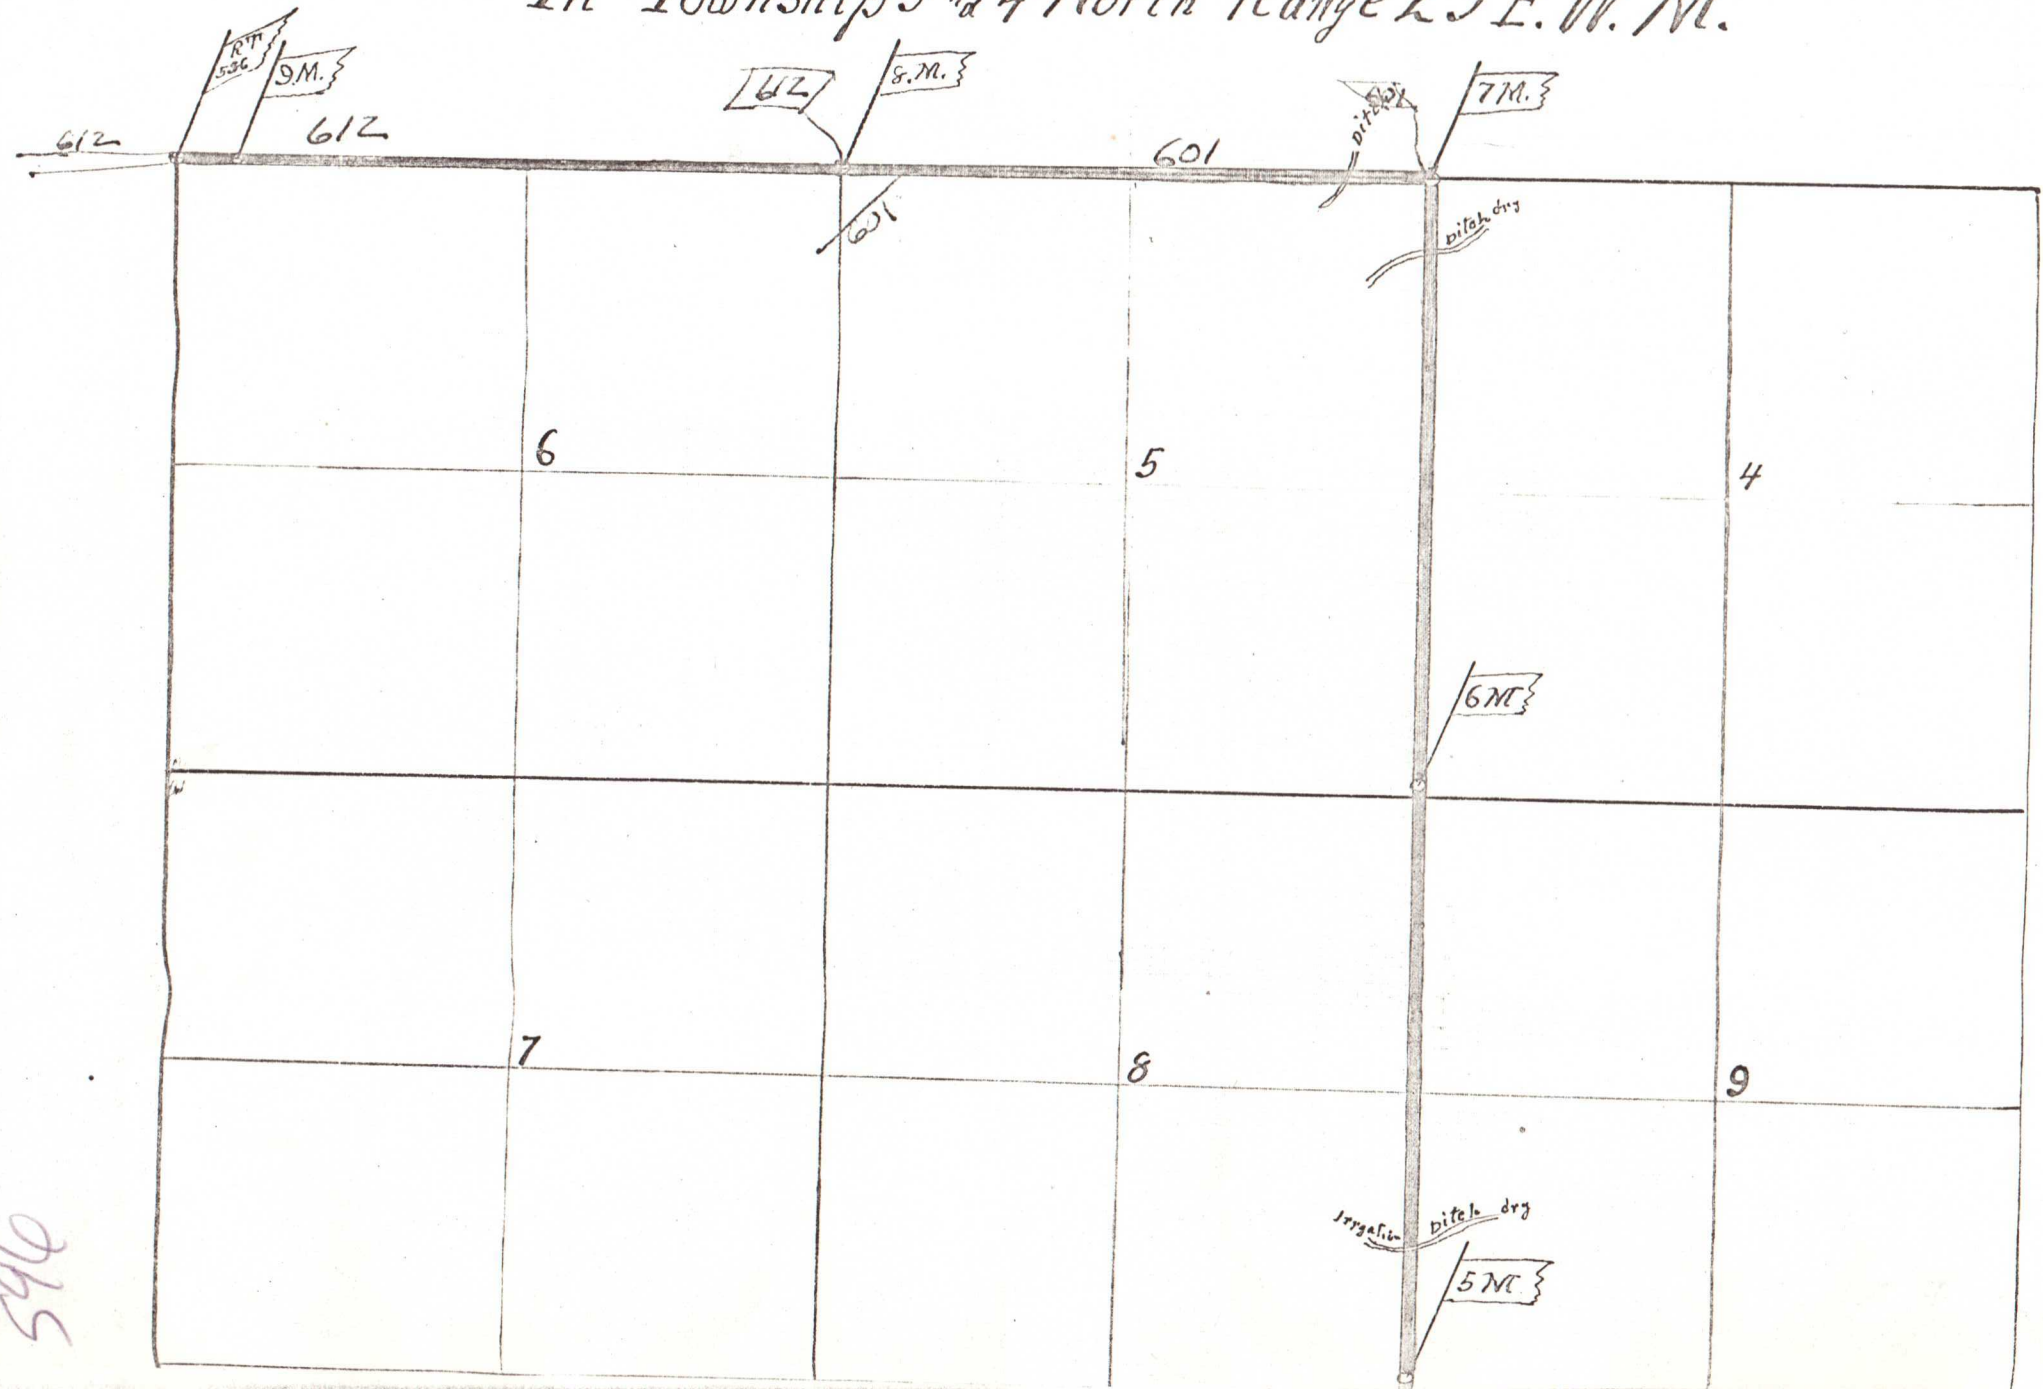


965

18		17		16
19		20		21
30		29		28

4 NC

3 NC

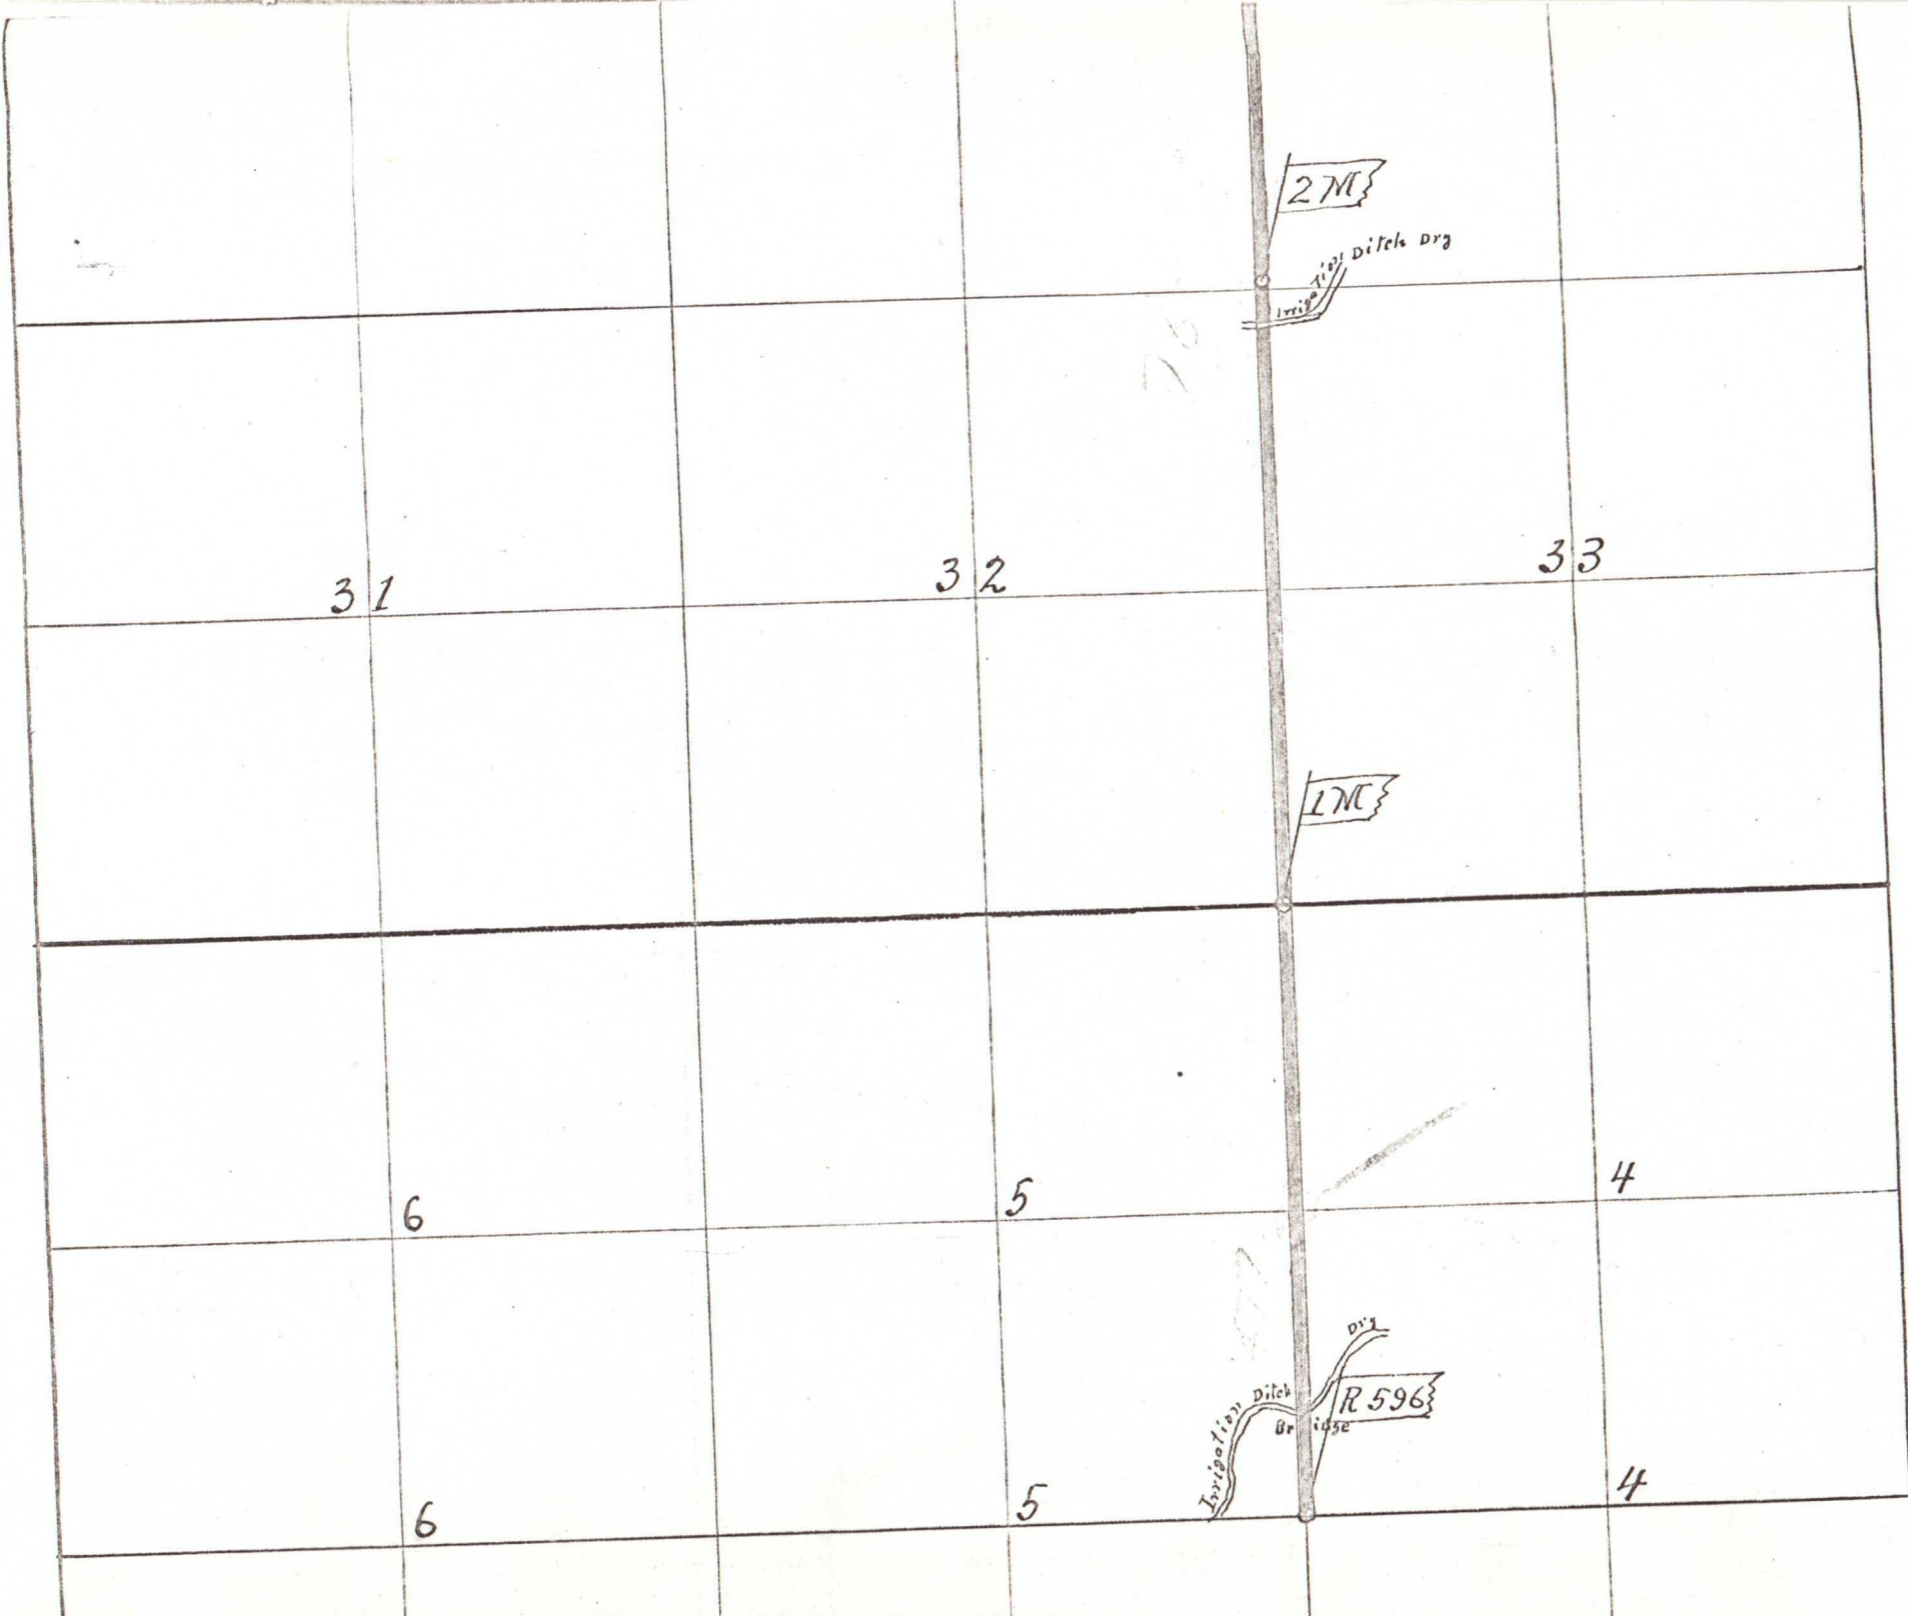



True Meridian
Var 21° E

Scale 25. Ch & 1"